




75 Warwick Road, Wellesbourne, Warwickshire, CV35 9UB

75 Warwick Road, Wellesbourne

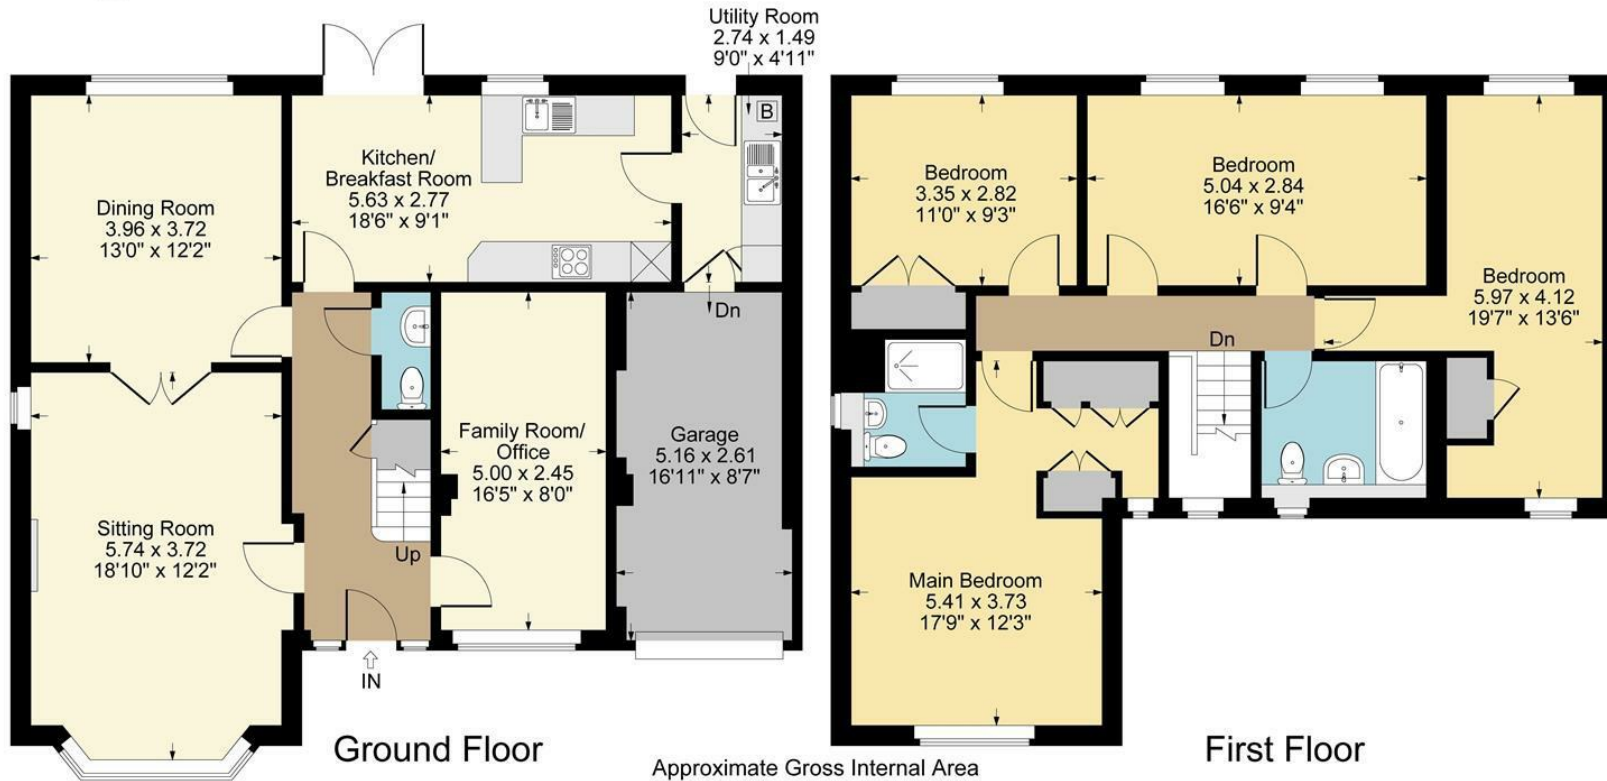

Approximate Gross Internal Area
Ground Floor = 81.65 sq m / 879 sq ft
First Floor = 79.12 sq m / 852 sq ft
Garage = 12.54 sq m / 135 sq ft
Total Area = 173.31 sq m / 1866 sq ft

Illustration for identification purposes only,
measurements are approximate, not to scale.

- Tucked away position
- Extended detached home
- Three reception rooms along with kitchen-diner
- Bedroom one with dressing area and ensuite shower room
- Three further double bedrooms
- Garage and generous parking
- Enclosed rear garden
- Close to village amenities



£600,000

An extended detached family home boasting with three spacious reception rooms and four generous bedrooms offering versatility throughout. The property also features a single garage, parking for multiple vehicles and a delightful rear garden whilst being located in a tucked away position.

ENTRANCE HALLWAY

Entry through the front door into hallway, with under stairs storage cupboard, wall mounted radiator and stairs rising to first floor landing.

LIVING ROOM

The living room featuring bay window to the front aspect, window to the side aspect, gas fire with surround, two wall mounted radiators, two fitted wall lights and double doors into the dining room.

DINING ROOM

Window overlooking rear garden and wall mounted radiator. Door into the kitchen.

KITCHEN-DINER

The kitchen area is fitted with a range of wall and base units with worktop over. Inset sink and drainer, eye level double oven, gas hob with extractor over, space for dishwasher and space for fridge freezer. Window to the rear garden. Space for dining table with double doors opening out into the garden. Wall mounted radiator and door into utility room.

UTILITY ROOM


Fitted with wall and base units with worktop over, inset sink and drainer. Space for washing machine and space for tumble dryer. Newly fitted wall mounted boiler. Door to rear garden and internal door to garage.

CLOAKROOM

Door from the entrance hallway, offering wall mounted radiator, wc, wash hand basin and extractor fan.





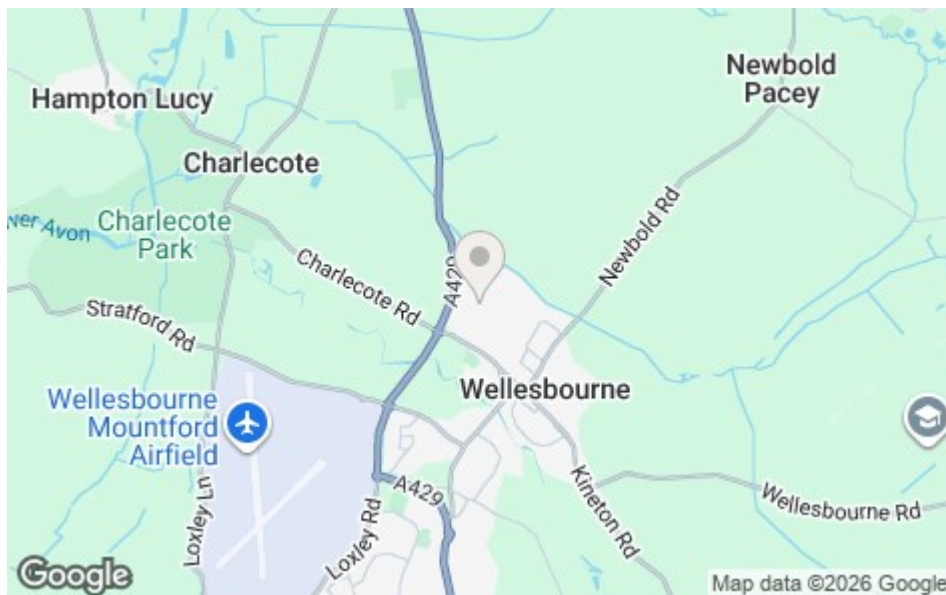

STUDY/PLAYROOM/RECEPTION ROOM

Converted from one of the garages an additional reception space offering great versatility having window to the front aspect and wall mounted radiator.

FIRST FLOOR LANDING

Wall mounted radiator and access to the loft space.

PRIMARY BEDROOM

Having window to the front aspect and wall mounted radiator. Boasting its own dressing area with three fitted wardrobes and a window to the front. Door into ensuite shower room.

ENSUITE

Fitted with a shower enclosure, wc, wash hand basin, heated towel rail, extractor fan and obscure window.

BEDROOM TWO

Dual aspect with windows to the front and rear aspect, wall mounted radiator, loft access to fully boarded loft area and airing cupboard housing water tank.

BEDROOM THREE

A generous third bedroom which was previously two rooms, converted into one bedroom, allowing the opportunity to convert back into two bedrooms if that was beneficial to the new owner. Having two windows to the rear aspect, along with two wall mounted radiators and two doors into the landing.

BEDROOM FOUR

Window to the rear aspect, wall mounted radiator and fitted wardrobe.

BATHROOM

Fitted with a suite comprising of bath with shower over, wc and wash hand basin. Obscure window to the front, wall mounted radiator, fitted light with shaving point and extractor fan.

OUTSIDE

REAR GARDEN

A well established rear garden with a patio area and the remainder laid to lawn. Timber fence boundary and mature shrubs and trees to the borders.

PARKING

To the front of the property, there is a driveway for multiple vehicles and the garage which has an electric up and over door, with power and light.

GENERAL INFORMATION

TENURE: The property is understood to be Freehold. This should be checked by your solicitor before exchange of contracts.

SERVICES: We have been advised by the vendor that mains gas, electricity, water and drainage are connected to the property. However this should be checked by your solicitor before exchange of contracts. Gas central heating to radiators.

RIGHTS OF WAY: The property is sold subject to and with the benefit of any rights of way, easements, wayleaves, covenants or restrictions etc. as may exist over same whether mentioned herein or not.

COUNCIL TAX: Council Tax is levied by the Local Authority and is understood to lie in Band F.

CURRENT ENERGY PERFORMANCE CERTIFICATE RATING: TBC. A full copy of the EPC is available at the office if required.

VIEWING: By Prior Appointment with the selling agent.

DISCLAIMER: HMR Homes Limited t/a Peter Clarke in association with Winkworth themselves and for the vendors or lessors of this property whose agents they are, give notice that the particulars are set out as a general outline only for the guidance of intending purchasers or lessors, and do not constitute part of an offer or contract; all descriptions, dimensions, references to condition and necessary permission for use and occupation, and other details are given without responsibility and any intending purchasers or tenants should not rely on them as statements or presentations of fact but must satisfy themselves by inspection or otherwise as to the correctness of each of them. Room sizes are given on a gross basis, excluding chimney breasts, pillars, cupboards, etc. and should not be relied upon for carpets and furnishings. We have not carried out a detailed survey and/or tested services, appliances and specific fittings. No person in the employment of HMR Homes Limited t/a Peter Clarke in association with Winkworth has any authority to make or give any representation of warranty whatever in relation to this property and it is suggested that prospective purchasers walk the land and boundaries of the property, prior to exchange of contracts, to satisfy themselves as to the exact area of land they are purchasing.





Multi-award winning offices
serving South Warwickshire & North Cotswolds

Warwick Road, Wellesbourne, Warwickshire, CV35 9ND
Tel: 01789 841114 | wellesbourne@peterclarke.co.uk | www.peterclarke.co.uk



Peter Clarke

AN ASSOCIATION WITH Winkworth