

Peter Clarke

IN ASSOCIATION WITH

Winkworth



Longbarn, Temple Grafton, Alcester, Warwickshire, B49 6NU

Longbarn, Temple Grafton



Approximate Gross Internal Area
 Ground Floor = 151.32 sq m / 1629 sq ft
 First Floor = 146.31 sq m / 1575 sq ft
 Outbuilding Ground Floor = 148.85 sq m / 1602 sq ft
 Outbuilding First Floor = 51.55 sq m / 555 sq ft
 Garage = 48.42 sq m / 521 sq ft
 Total Area = 546.45 sq m / 5882 sq ft
 Illustration for identification purposes only,
 measurements are approximate, not to scale.

- Set in over ten acres (10.192)
- Superb period barn conversion
- Four reception rooms
- Four bedrooms, three with en suites
- Kitchen/breakfast room with Aga, separate laundry and cloakroom
- Outdoor swimming pool
- Garaging and gardens
- Covered pool loggia, ideal for entertaining
- Outbuildings and stable with potential for conversion (subject to planning)



Offers Over £1,150,000

Set in over ten acres, a superb period barn conversion with a Gross Internal Area of over 3,200 sq.ft. offering substantial and spacious accommodation of four bedrooms (three with en suites), four reception rooms plus an excellent family kitchen and breakfast room with Aga. The property comes with considerable outbuildings including stables, covered loggia and barns which form a courtyard around the swimming pool. It is thought there could be valuable passive income potential, via long or short lets, AirBnB or work from home solutions. The gardens to the rear are a particular feature of the property and enjoy superb views over the land and beyond to the Cotswolds.

ACCOMMODATION

The property is approached through the inner courtyard where the oak front door opens to

ENTRANCE HALL

with stone floor and space for hanging coats.

GUEST CLOAKROOM

with wc and wash hand basin.

DINING ROOM

with a vaulted ceiling with exposed original beams and glorious views across the garden and fields beyond. Galleried landing above and useful store cupboard.

SNUG

with dual aspect, French doors to rear terrace, and fireplace.

DRAWING ROOM

with open views, French doors to the rear courtyard and fireplace with open fire.

KITCHEN/BREAKFAST ROOM

with a range of fitted bespoke hand painted units with granite worktop and integrated Neff, Miele and Liebherr appliances, double oven Aga with stainless steel lids. There are windows on three sides providing much natural light.

INNER HALL/LAUNDRY ROOM

with PANTRY off and doors to the garden, garage and

SHOWER ROOM AND WC

STUDY/OFFICE

overlooking rear garden.

FIRST FLOOR GALLERIED LANDING

with exposed original beams and windows offering far reaching views.

PRINCIPAL BEDROOM SUITE

with exposed beams and DRESSING AREA with fitted wardrobes.

EN SUITE BATHROOM

BEDROOM

with exposed beams.

EN SUITE SHOWER ROOM

BEDROOM

with exposed beams, fitted cupboards and views across the orchard.

EN SUITE BATHROOM

BEDROOM

with views, exposed beams and internal window feature.







STORE CUPBOARD

with linen cupboard and walk in airing cupboard with Gledwill hot water tank.

OUTSIDE

ATTACHED GARAGING

part converted to the SHOWER AND OFFICE, with electric up and over doors and ample parking in front within gated driveway.

COURTYARD

with heated outdoor SWIMMING POOL at the centre. Adjoining this area is the

STONE BARN

being two storey stone, with tiled roof with potential for long or short term lets, work from home or Airbnb, subject to planning permission.

FIVE FURTHER USEFUL STORE ROOMS/STABLES

which could also be converted subject to planning.

COVERED LOGGIA

with a quarry tiled pitched roof, the original dairy barn, having a vaulted ceiling and being ideal for entertaining whilst offering excellent views across the courtyard to the main barn.

REAR GARDEN

Nicely landscaped and planted, mainly laid to lawn with outstanding views towards the Cotswolds. South facing and including the greenhouse and Crown Pavillion gazebo.

PADDOCKS

The paddocks have mature willow trees and several other varieties including oak and ash. There is a gentle gradient in the land creating beautiful views from the barn and garden. A public footpath exists across the paddock. Substantial oak tree planting adjoin the beautiful avenue of trees at the foot of the left hand corner of the land, flanked by a pretty stream.

GENERAL INFORMATION

TENURE: The property is understood to be freehold although we have not seen evidence. This should be checked by your solicitor before exchange of contracts.

SERVICES: We have been advised by the vendor that mains electricity, drainage and water are connected to the property. Oil fired central heating and solar panels. This information should be checked by your solicitor before exchange of contracts.

WAYLEAVES: Appear to be in place.

RIGHTS OF WAY: The property is sold subject to and with the benefit of any rights of way, easements, wayleaves, covenants or restrictions etc. as may exist over same whether mentioned herein or not.


COUNCIL TAX: Council Tax is levied by the Local Authority and is understood to lie in Band G.

CURRENT ENERGY PERFORMANCE CERTIFICATE RATING: D. A full copy of the EPC is available at the office if required.

VIEWING: By Prior Appointment with the selling agent.

DISCLAIMER: HMR Homes Limited t/a Peter Clarke in association with Winkworth themselves and for the vendors or lessors of this property whose agents they are, give notice that the particulars are set out as a general outline only for the guidance of intending purchasers or lessors, and do not constitute part of an offer or contract; all descriptions, dimensions, references to condition and necessary permission for use and occupation, and other details are given without responsibility and any intending purchasers or tenants should not rely on them as statements or presentations of fact but must satisfy themselves by inspection or otherwise as to the correctness of each of them. Room sizes are given on a gross basis, excluding chimney breasts, pillars, cupboards, etc. and should not be relied upon for carpets and furnishings. We have not carried out a detailed survey and/or tested services, appliances and specific fittings. No person in the employment of HMR Homes Limited t/a Peter Clarke in association with Winkworth has any authority to make or give any representation of warranty whatever in relation to this property and it is suggested that prospective purchasers walk the land and boundaries of the property, prior to exchange of contracts, to satisfy themselves as to the exact area of land they are purchasing.



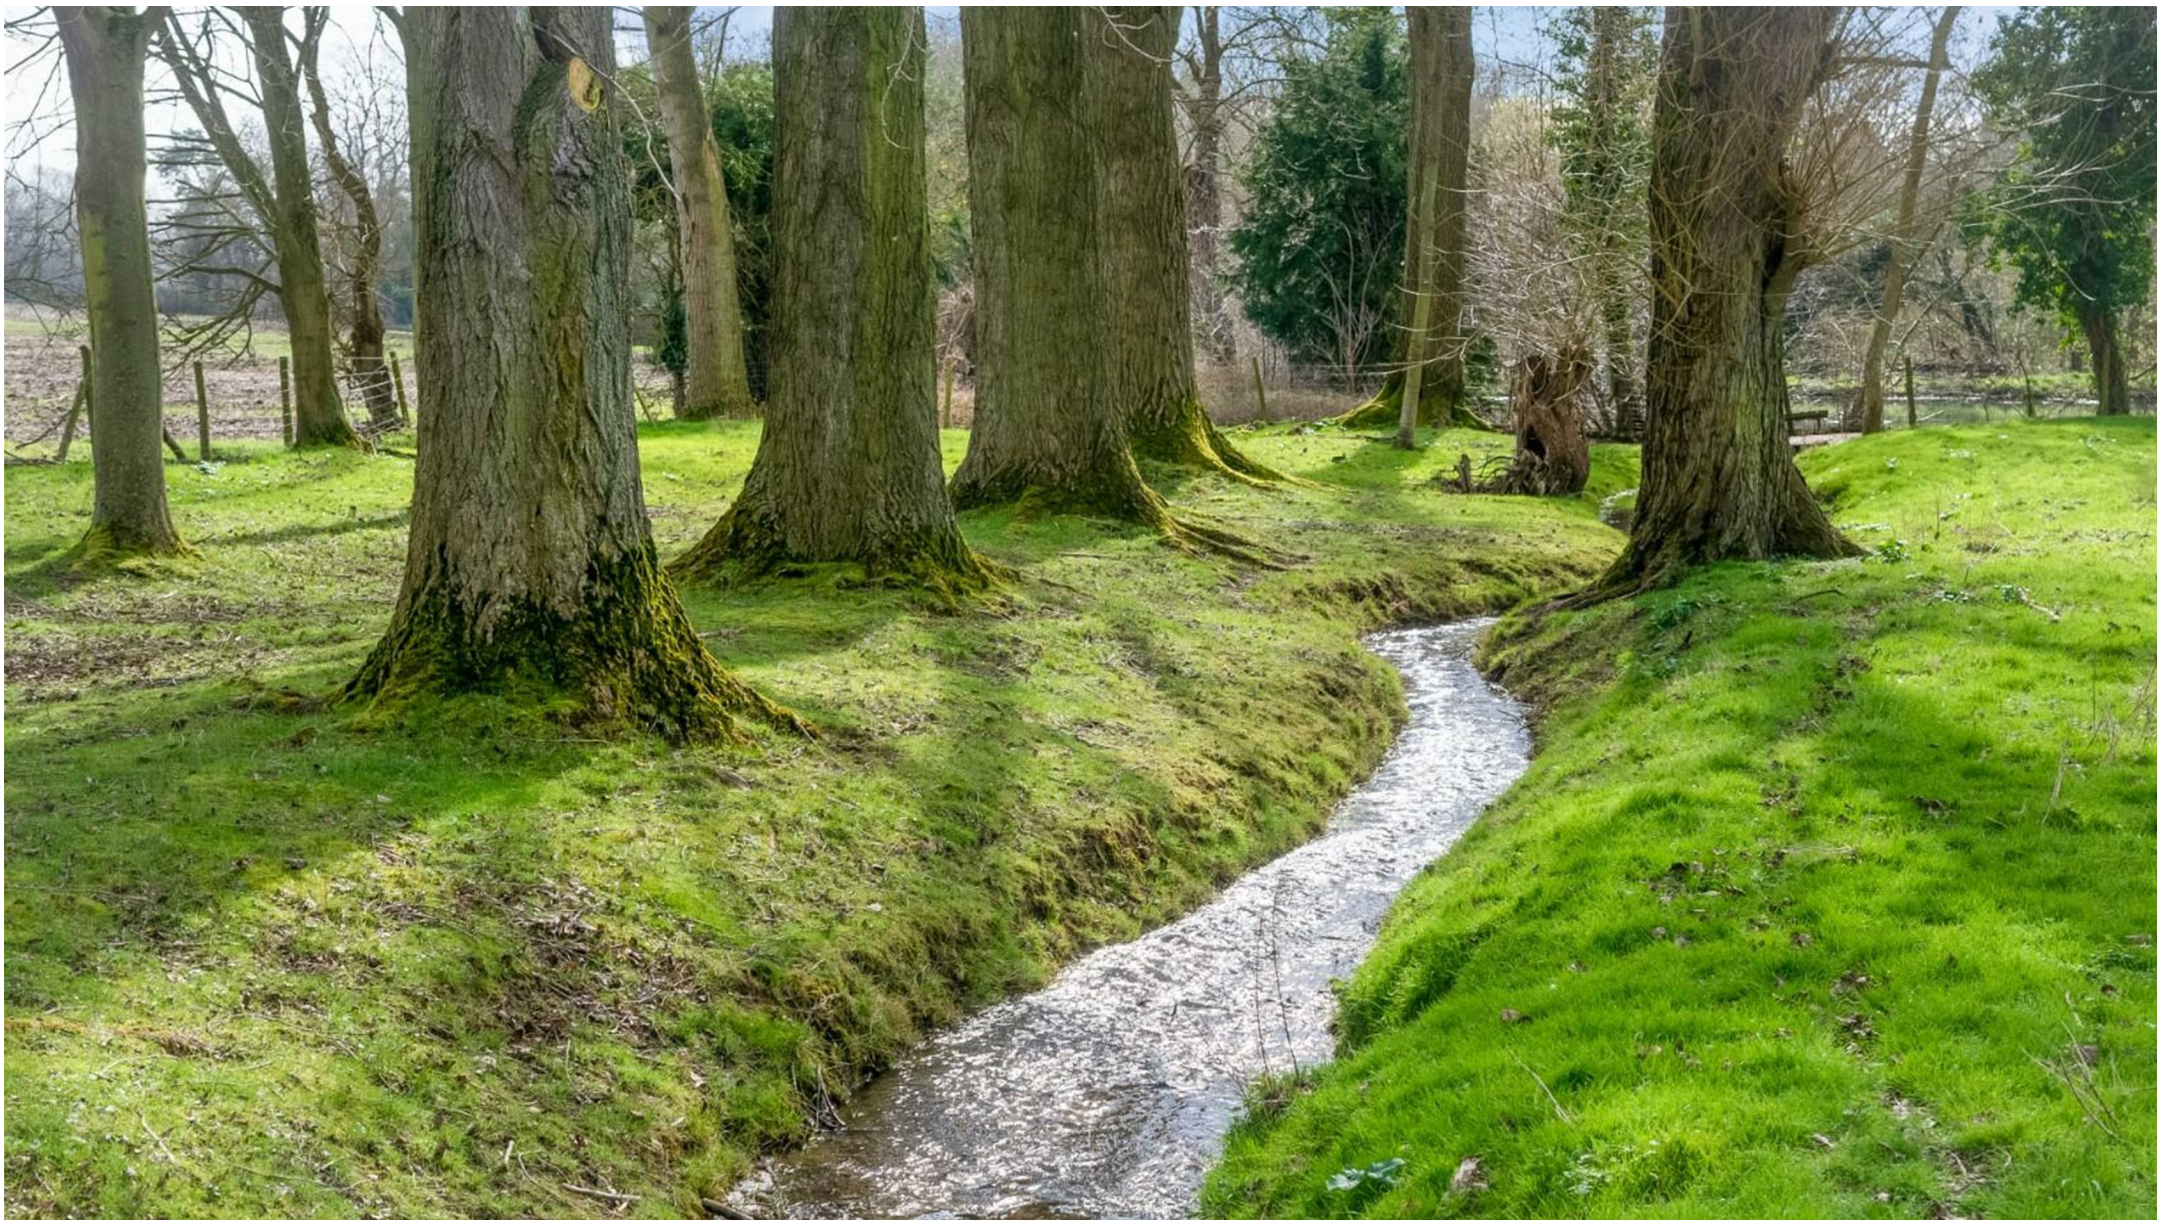

Multi-award winning offices
serving South Warwickshire & North Cotswolds

53 Henley Street, Stratford-upon-Avon, Warwickshire, CV37 6PT
Tel: 01789 415444 | stratford@peterclarke.co.uk | www.peterclarke.co.uk



Peter Clarke

AN ASSOCIATE COMPANY WITH

Winkworth