




Peter Clarke

IN ASSOCIATION WITH

Winkworth

27 Addison Drive, Stratford-upon-Avon, CV37 7PL

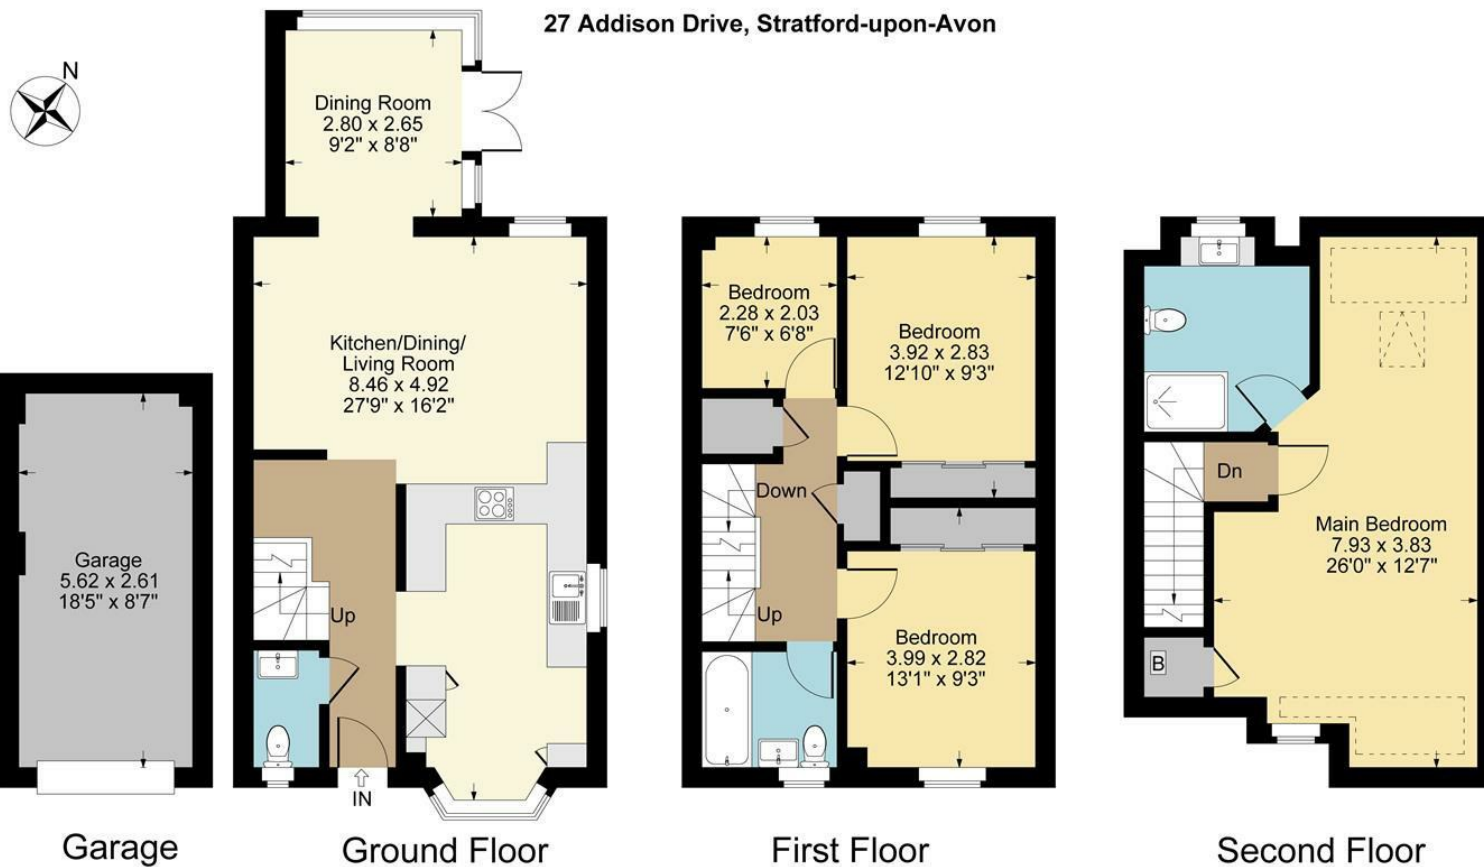


Denotes restricted head height

Approximate Gross Internal Area
Ground Floor = 48.81 sq m / 525 sq ft
First Floor = 39.93 sq m / 430 sq ft
Second Floor = 36.49 sq m / 393 sq ft
Garage = 14.66 sq m / 158 sq ft
Total Area = 139.89 sq m / 1506 sq ft
Illustration for identification purposes only,
measurements are approximate, not to scale.

- Fully renovated four-bedroom townhouse arranged over three floors
- Sought-after cul-de-sac position on the popular Trinity Mead development
- Stunning open-plan kitchen, dining and living space
- Contemporary kitchen with quartz worktops and integrated appliances
- Principal bedroom suite occupying the entire top floor
- Rear garden with built-in seating
- Garage with power and lighting plus driveway parking
- Turnkey condition, ready for immediate occupation



Asking Price £440,000

Beautifully renovated four-bedroom townhouse located in a cul-de-sac on the popular Trinity Mead development, south of the river. Offering stylish turnkey accommodation across three floors, a landscaped garden, garage and driveway parking, all within easy reach of Bridgetown Primary School and local amenities.

ACCOMMODATION

Situated in a quiet cul-de-sac on the ever-popular Trinity Mead development, south of the River Avon, this exceptional four-bedroom townhouse has been comprehensively renovated by the current owners to create a beautifully presented home that is ready to move straight into. Conveniently located within walking distance of Bridgetown Primary School and local amenities, the property combines stylish contemporary interiors with practical family living.

A pathway through the front garden leads to the entrance door, opening into an entrance hall with a beautifully appointed cloakroom featuring a self-illuminating WC, and wash hand basin with useful storage beneath.

Beyond, the home opens into a stunning open-plan kitchen, living and dining space, thoughtfully designed as the heart of the home. The re-fitted kitchen features a comprehensive range of matching wall, base and drawer units complemented by elegant quartz worktops incorporating a sink unit. Integrated appliances include an oven, combination oven/microwave/grill with warming function, induction hob with app-controlled extractor, together with an integrated wine fridge and breakfast bar, perfect for everyday family life and entertaining alike. The sitting area flows into the dining

space at the rear, where doors open directly onto the landscaped garden.



The first floor provides three well-proportioned bedrooms. Two generous double bedrooms both having built-in wardrobes with sliding doors, whilst the fourth bedroom offers an ideal nursery, child's bedroom or home office. The family bathroom is beautifully fitted with a panelled bath incorporating a shower over, WC and vanity wash hand basin with storage beneath. A useful storage cupboard completes the first-floor accommodation.

Occupying the entire top floor, the impressive principal bedroom provides loft access and a built-in cupboard housing the boiler, which was newly installed in 2022. The contemporary en-suite comprises a large shower enclosure, WC, vanity wash hand basin with drawers beneath, a wall-mounted demisting mirror and a heated towel rail.

Outside, the rear garden has been designed for ease of maintenance, featuring a paved patio, artificial lawn and attractive built-in seating with practical storage beneath. The garden is fully enclosed by fencing and also benefits from a concealed storage area behind the garage together with gated side access to the front. To the front of the property is a garage with an





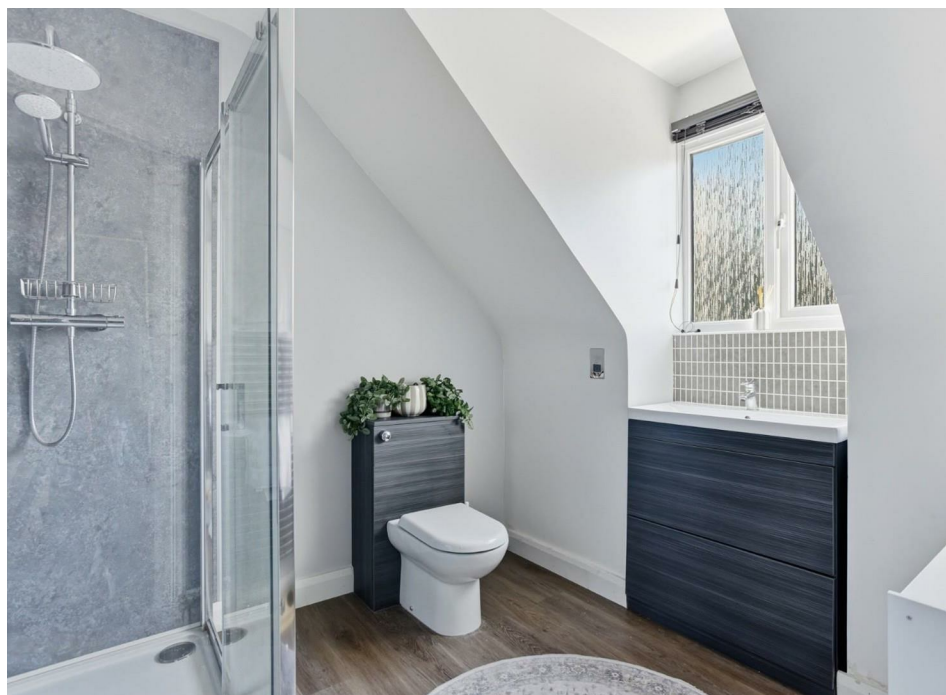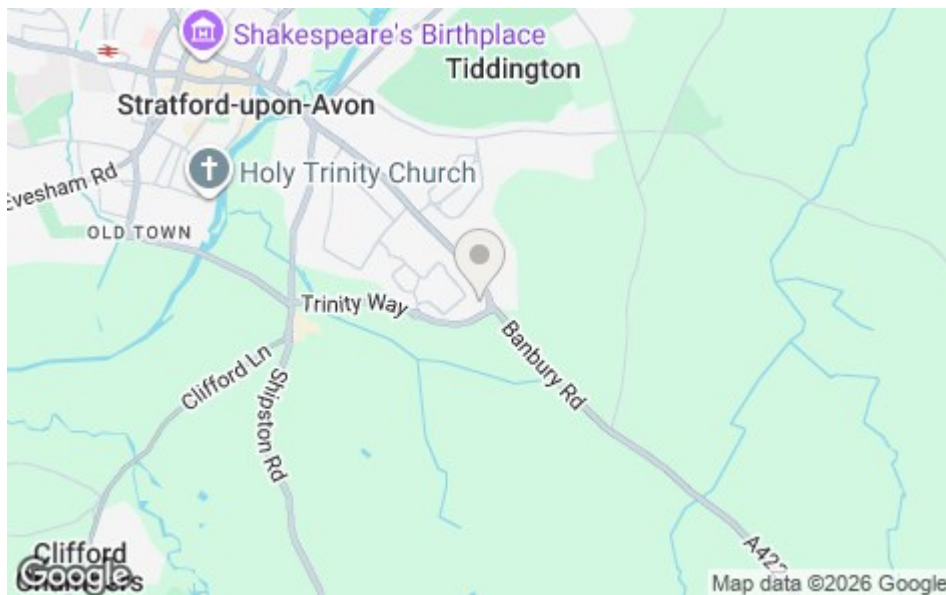

up-and-over door, power and lighting, together with driveway parking directly in front.

This home offers a rare opportunity to purchase a fully modernised family property, south of the river and provides spacious, versatile accommodation finished to an exceptional standard throughout.

GENERAL INFORMATION

TENURE: The property is understood to be freehold. This should be checked by your solicitor before exchange of contracts.

SERVICES: We have been advised by the vendor that mains electricity, gas, water and drainage are connected to the property. However this should be checked by your solicitor before exchange of contracts. Gas central heating.

RIGHTS OF WAY: The property is sold subject to and with the benefit of any rights of way, easements, wayleaves, covenants or restrictions etc. as may exist over same whether mentioned herein or not.

LISTED: No

BROADBAND/MOBILE COVERAGE: Broadband: Ultrafast Available (Checked on Ofcom Aug26) | Minimum Mobile Coverage: 62% Vodafone (Checked on Ofcom Aug26)

COUNCIL TAX: Council Tax is levied by the Local Authority and is understood to lie in Band E.

CURRENT ENERGY PERFORMANCE CERTIFICATE RATING: C. A full copy of the EPC is available at the office if required.

VIEWING: By Prior Appointment with the selling agent.

DISCLAIMER: HMR Homes Limited t/a Peter Clarke in association with Winkworth themselves and for the vendors or lessors of this property whose agents they are, give notice that the particulars are set out as a general outline only for the guidance of intending purchasers or lessors, and do not constitute part of an offer or contract; all descriptions, dimensions, references to condition and necessary permission for use and occupation, and other details are given without responsibility and any intending purchasers or tenants should not rely on them as statements or presentations of fact but must satisfy themselves by inspection or otherwise as to the correctness of each of them. Room sizes are given on a gross basis, excluding chimney breasts, pillars, cupboards, etc. and should not be relied upon for carpets and furnishings. We have not carried out a detailed survey and/or tested services, appliances and specific fittings. No person in the employment of HMR Homes Limited t/a Peter Clarke in association with Winkworth has any authority to make or give any representation of warranty whatever in relation to this property and it is suggested that prospective purchasers walk the land and boundaries of the property, prior to exchange of contracts, to satisfy themselves as to the exact area of land they are purchasing.





Multi-award winning offices
serving South Warwickshire & North Cotswolds

53 Henley Street, Stratford-upon-Avon, Warwickshire, CV37 6PT
Tel: 01789 415444 | stratford@peterclarke.co.uk | www.peterclarke.co.uk



Peter Clarke

AN ASSOCIATE OF

Winkworth