



6 TUFFLEY ROAD

BRISTOL BS10 5EG



6 TUFFLEY ROAD

BRISTOL BS10 5EG

- 1940s Solid-Built Home
- Off-Street Parking via front driveway for 2 cars
- Two Reception Rooms
- Two generous double bedrooms & a versatile single
- Substantial Rear Detached Garage
- Sought-After Location close to Baddock's Wood, Henleaze Lake, Southmead Hospital, and excellent local schools

ACCOMMODATION

Please see floor plan for details

GROUND FLOOR

A welcoming entrance vestibule opens into a central hallway with stairs rising to the first floor and access to the principal ground floor rooms:

- * Living Room: Positioned at the front of the property, this spacious, naturally bright, bay-fronted lounge provides a comfortable and inviting space to relax.
- * Dining Room: A separate, formal dining area to the rear offering excellent space for family meals and entertaining.
- * Kitchen: Upgraded and refurbished only a few years ago, the kitchen sits beyond the dining room, offering clean modern lines, great storage, and direct access out onto the rear garden.
- * Downstairs Cloakroom: A very useful downstairs WC conveniently adjoins the kitchen area.

FIRST FLOOR

Upstairs, the bright landing leads to three bedrooms and the family bathroom:

- * Bedrooms: Two well-proportioned, generous double bedrooms alongside a comfortable third bedroom (ideal as a nursery, home office, or fitting a single / 3/4 size bed).
- * Bathroom: The main family bathroom is fitted with a clean, contemporary suite including a shower over the bath. Externally

EXTERNALLY

- * Front: A driveway providing valuable off-street parking for 2 vehicles on a quiet residential road.
- * Rear Garden: A private rear garden perfect for outdoor seating and relaxing.
- * Garage / Workshop: A stand-out feature of the property is the very large, detached rear garage accessed via a quiet cul-de-sac lane. Big enough to park two cars, it comes





AT A GLANCE

1323.10 SQ FT
COUNCIL TAX BAND: C
RECEPTION ROOMS: 2
BEDROOMS: 3
BATHROOMS: 1
FREEHOLD



DESCRIPTION CONTINUED

equipped with mains electricity, water, and drainage, offering incredible potential for storage, a workshop, or alternative uses (subject to necessary consents).


Location & Community

Situated in a peaceful neighbourhood known for its welcoming community and friendly neighbours, the home is exceptionally well-located:

- * Nature & Leisure: Just moments from the scenic walking trails of Baddock's Wood and the iconic Henleaze Lake.
- * Convenience: Walking distance to local shops, independent cafes, bakeries, and direct bus links.
- * Schools & Healthcare: Excellent proximity to highly-regarded local schools and Southmead Hospital.



AGENTS NOTES

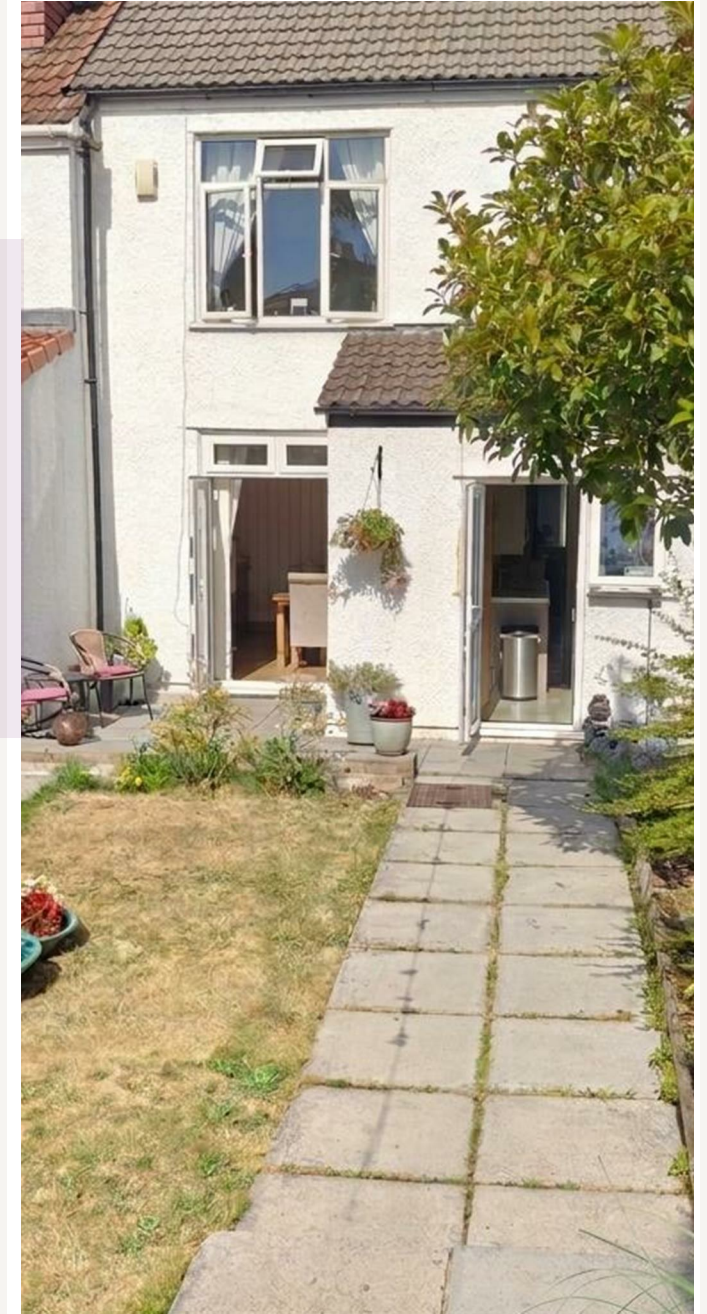

6 TUFFLEY ROAD

BRISTOL
BS10 5EG

FLOORPLAN

FOR GUIDANCE ONLY, NOT TO SCALE
AND NOT TO BE RELIED UPON AS A
STATEMENT OF FACT.TOTAL SQUARE FOOTAGE
1323.10 SQ. FT


COUNCIL TAX BAND : C

RECEPTION ROOMS : 2

BEDROOMS : 3

BATHROOMS : 1

FREEHOLD

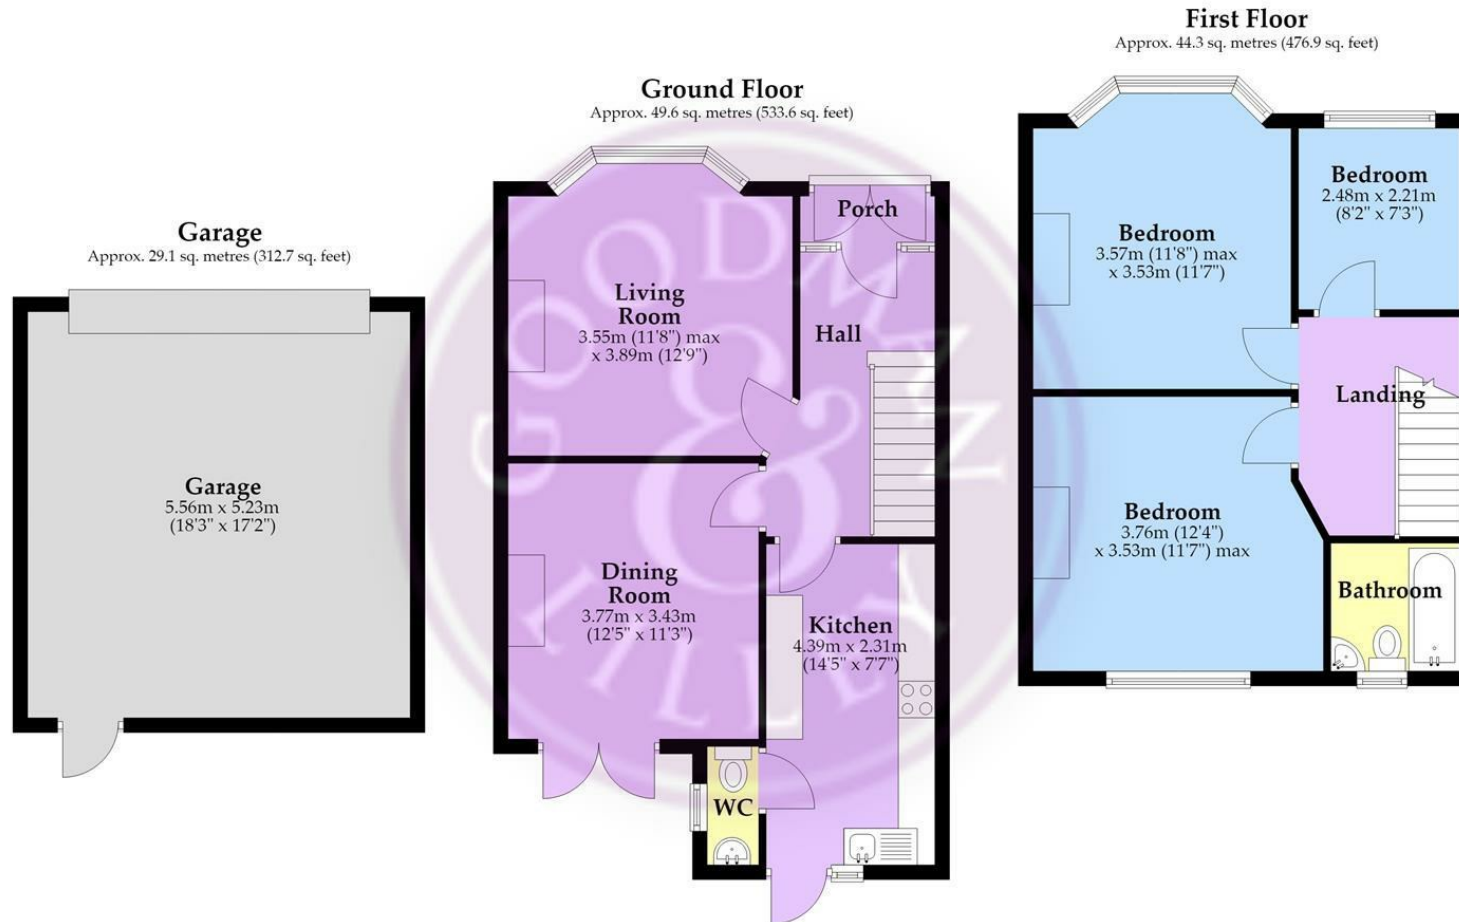

Total area: approx. 122.9 sq. metres (1323.1 sq. feet)

Whilst every attempt has been made to ensure accuracy of the floor plan all measurements are approximate and no responsibility is taken for any error, omission or measurement.

Plan produced using PlanUp.





GOODMAN & LILLEY

HENLEAZE

156 Henleaze Road
Henleaze BS9 4NB
henleaze@goodmanlilley.co.uk

0117 213 0777

PORTISHEAD

36 High Street
Portishead BS20 6EN
sales@goodmanlilley.co.uk

01275 430 440

SHIREHAMPTON

9 High Street
Shirehampton BS11 0DT
shire@goodmanlilley.co.uk

0117 213 0333

LETTINGS

lettings@goodmanlilley.co.uk

01275 299 010

0117 213 0101

LAND & NEW HOMES

156 Henleaze Road
Henleaze BS9 4NB
LNH@goodmanlilley.co.uk

0117 213 0151

CLEVEDON

28 Hill Road
Clevedon, BS21 7PH
clevedon@goodmanlilley.co.uk

01275 403 660

These particulars are for general guidance only. They do not form or constitute any part of an offer or contract. Goodman & Lilley has not carried out structural surveys of the property. The services, appliances or specific fittings mentioned in these details have not been tested. Every attempt is made to ensure accuracy, however all photographs, measurements, floor plans and distances are for illustrative purposes only. They must not be relied upon when purchasing carpets and or other fixtures & fittings. Lease details, service charges and ground rents are given as a guide only. They should be checked and confirmed by a licensed solicitor prior to exchange of contracts. The copyright of all details, photographs and floor plans remain exclusive to Goodman & Lilley.



rightmove

Zoopla

WWW.GOODMANLILLEY.CO.UK