

Jonathan Hunt

ESTATE AGENCY

20 High Street Ware SG12 9BX

Tel: 01920 411090

8 High Street Buntingford SG9 9AG

Tel: 01763 272727

info@jonathan-hunt.co.uk

www.jonathanhunt.co.uk



Jonathan


26 Cranville Way, Buntingford, SG9 9UR

Price Guide £514,500

26 Cranville Way, Buntingford, SG9 9UR

An Exceptional Three-Bedroom Semi-Detached Home in a Prestigious Development

Nestled within a distinguished development of executive family residences, this immaculately presented three-bedroom semi-detached home offers an exceptional living experience. At its heart, a stylish open-plan kitchen and dining area create a functional yet elegant space. Adjacent to this, an expansive lounge with a bespoke media wall provides a warm and inviting atmosphere. A thoughtfully converted integral garage enhances the living space—ideal for a home office—while still maintaining practical storage, accessible internally or via newly installed insulated garage doors. Additional conveniences include a well-placed downstairs cloakroom and a practical utility room. Upstairs, the home continues to impress. The principal bedroom boasts a contemporary en-suite, while two further generously sized double bedrooms offer flexibility for family, guests, or a dedicated workspace. A well-appointed, high-specification family bathroom completes this level, ensuring comfort and convenience for all. Outside, the property benefits from a garage and driveway, providing ample off-road parking for multiple vehicles. The beautifully landscaped garden, bathed in sunlight, has been recently enhanced to create a serene and inviting outdoor haven—perfect for relaxation or entertaining. This exceptional home seamlessly combines style, space, and practicality, making it an ideal choice for modern family living.

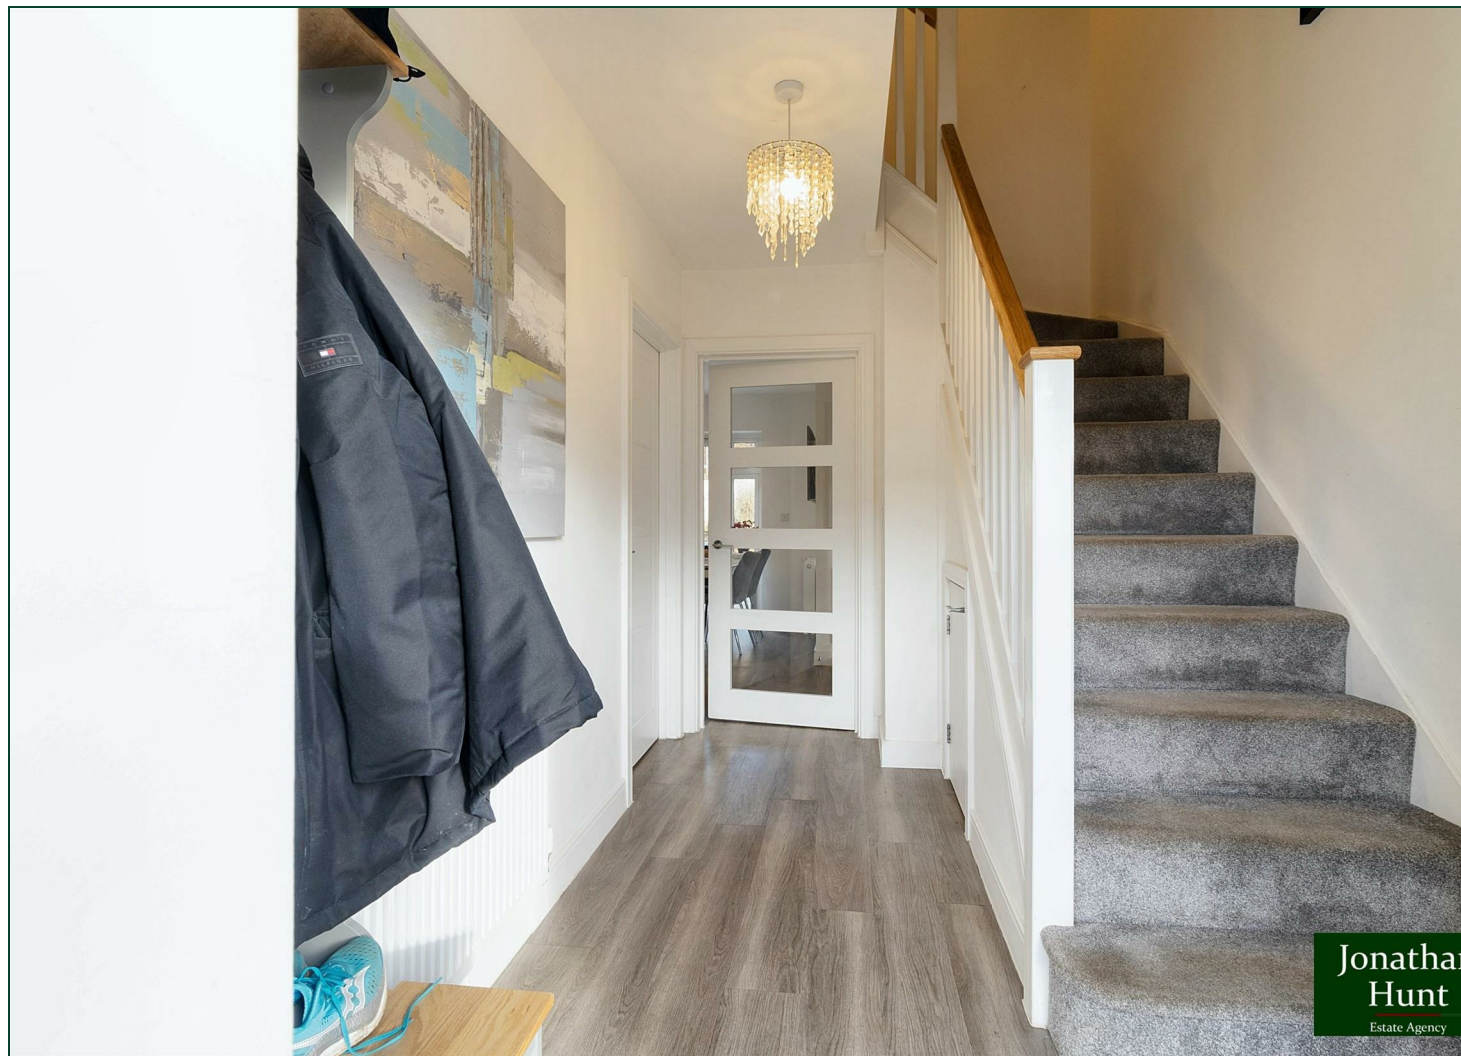

ENTRANCE HALL

LOUNGE 15'0" x 10'10" (4.59 x 3.32)

KITCHEN/DINER 14'7" x 12'2" (4.46 x 3.71)

WC 5'10" x 4'9" (1.78 x 1.45)

UTILITY ROOM

STUDY/BEDROOM FOUR 15'1" x 9'1" (4.62m x 2.79m)

PRICIPAL BEDROOM 11'1" x 10'9" (3.4 x 3.3)

EN-SUITE 7'2" x 7'0" (2.19 x 2.14)

BEDROOM TWO 10'11" x 10'6" (3.34 x 3.21)

BEDROOM THREE 11'3" x 10'5" (3.44 x 3.2)

FAMILY BATHROOM 7'1" x 6'4" (2.17 x 1.95)

REAR GARDEN



Jonathan
Hunt
Estate Agency



Jonathan
Hunt
Estate Agency




Jonathan
Hunt
Estate Agency



Jonathan
Hunt
Estate Agency



Approx Gross Internal Area
106 sq m / 1144 sq ft

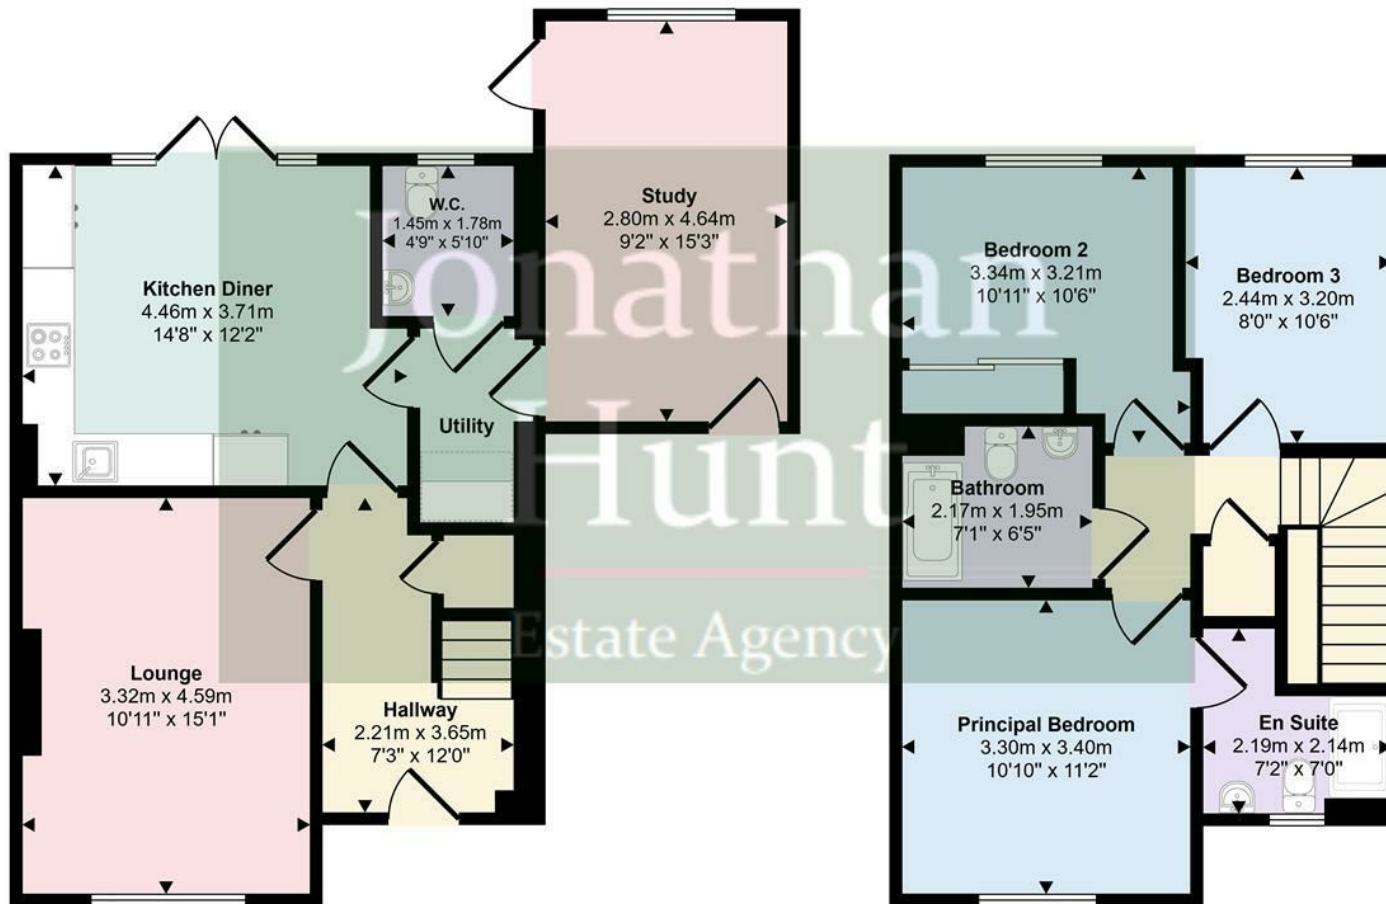

Ground Floor

Approx 61 sq m / 654 sq ft

Denotes head height below 1.5m

This floorplan is only for illustrative purposes and is not to scale. Measurements of rooms, doors, windows, and any items are approximate and no responsibility is taken for any error, omission or mis-statement. Icons of items such as bathroom suites are representations only and may not look like the real items. Made with Made Snappy 360.

First Floor

Approx 46 sq m / 490 sq ft

