




Bow Road, London, E3

BUTLER & STAG

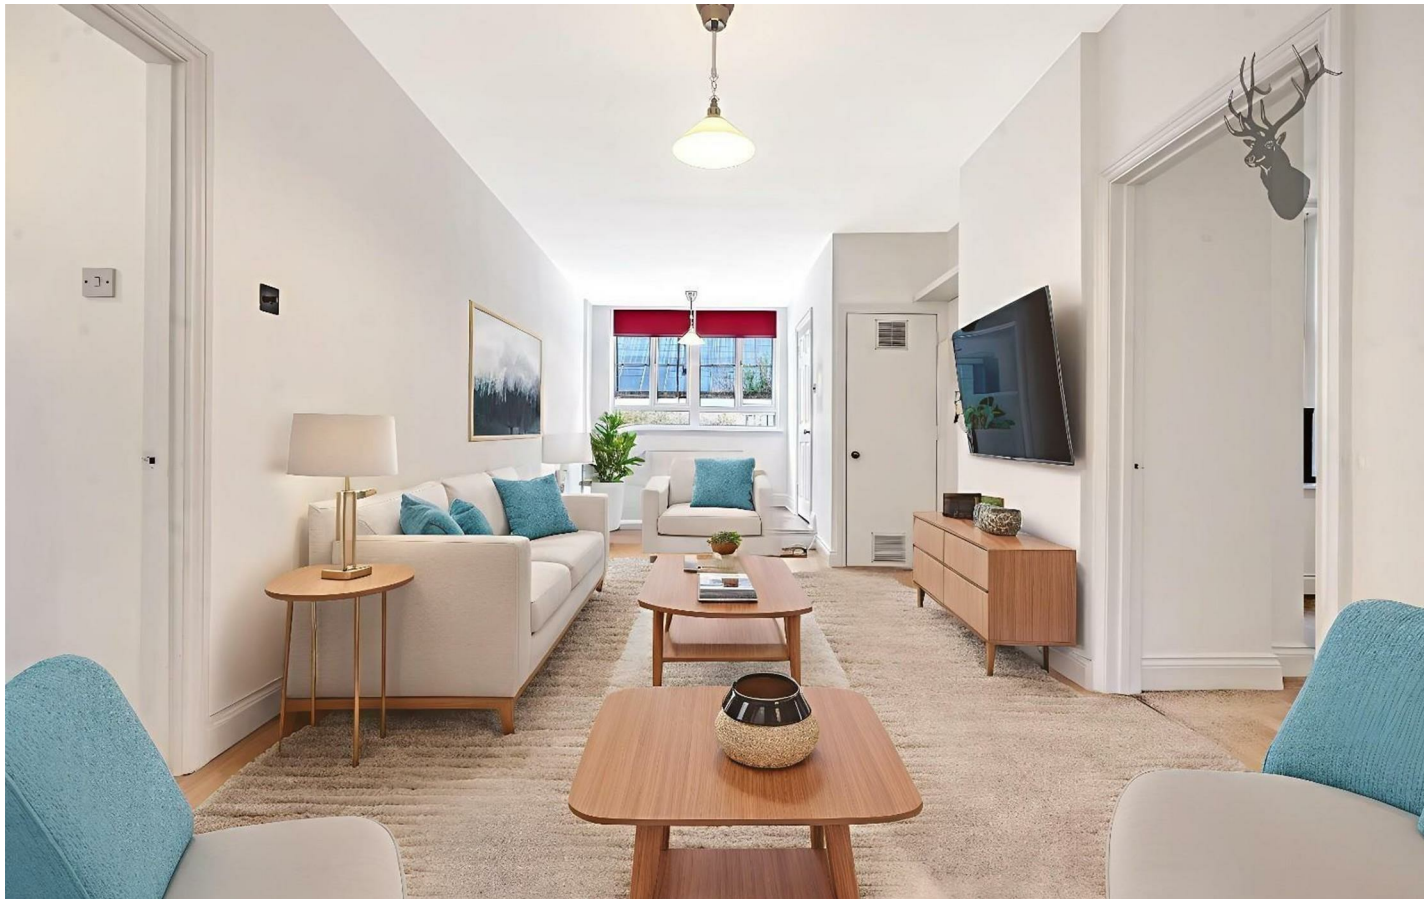

Impressive two bedroom apartment, blending a gorgeous finish with space and natural light throughout, in a convenient Bow location.



- Two Bedroom Apartment
- Beautifully Finished
- Excellent Transport Links
- Part Furnished
- Secure Development
- Naturally Light and Spacious
- Plethora of Local Amenities
- Available from 3rd April 2026

Set within a secure development opposite Bow Church and backing onto the peaceful Grove Hall Park, this ground floor property comprises of a large reception, a recently refurbished kitchen, beautiful contemporary bathroom and two bedrooms - an over-sized master and a second bedroom that would be perfect as a home office.

Ideally suited to a professional couple, this quiet, tucked-away property also benefits from the use of a communal patio terrace.

The location is an excellent one for commuting via nearby Bow Church DLR & Bow Road underground stations and for enjoying the best of East London with Victoria Park, Shoreditch and Canary Wharf all within easy reach.

Offered part furnished and available from 3rd April 2026.

EPC Rating C
Council Tax Band D





Link House

Approx. Gross Internal Area 70.7 Sq M (761.4 Sq Ft)

BUTLER & STAG

Ground Floor

Approx. 70.7 sq. metres (761.4 sq. feet)



Floor plan is for illustrative purposes only and is not to scale. Every attempt has been made to ensure the accuracy of the floor plan shown, however all measurements, fixtures, fittings and data shown are an approximate interpretation for illustrative purposes only.

IMPORTANT NOTICE - These particulars have been prepared in good faith and they are not intended to constitute part of an offer or contract. We have not performed a structural survey on this property and the services, appliances and specific fittings have not been tested. All photographs, measurements, floor plans and distances referred to are given as a guide and should not be relied upon.

BUTLER & STAG

☎ 020 8102 1236

🏠 508 Roman Road, Bow, London, E3 5LU

✉ bow@butlerandstag.com

www.butlerandstag.uk