




2A Campbell Road, London, E3

BUTLER  STAG

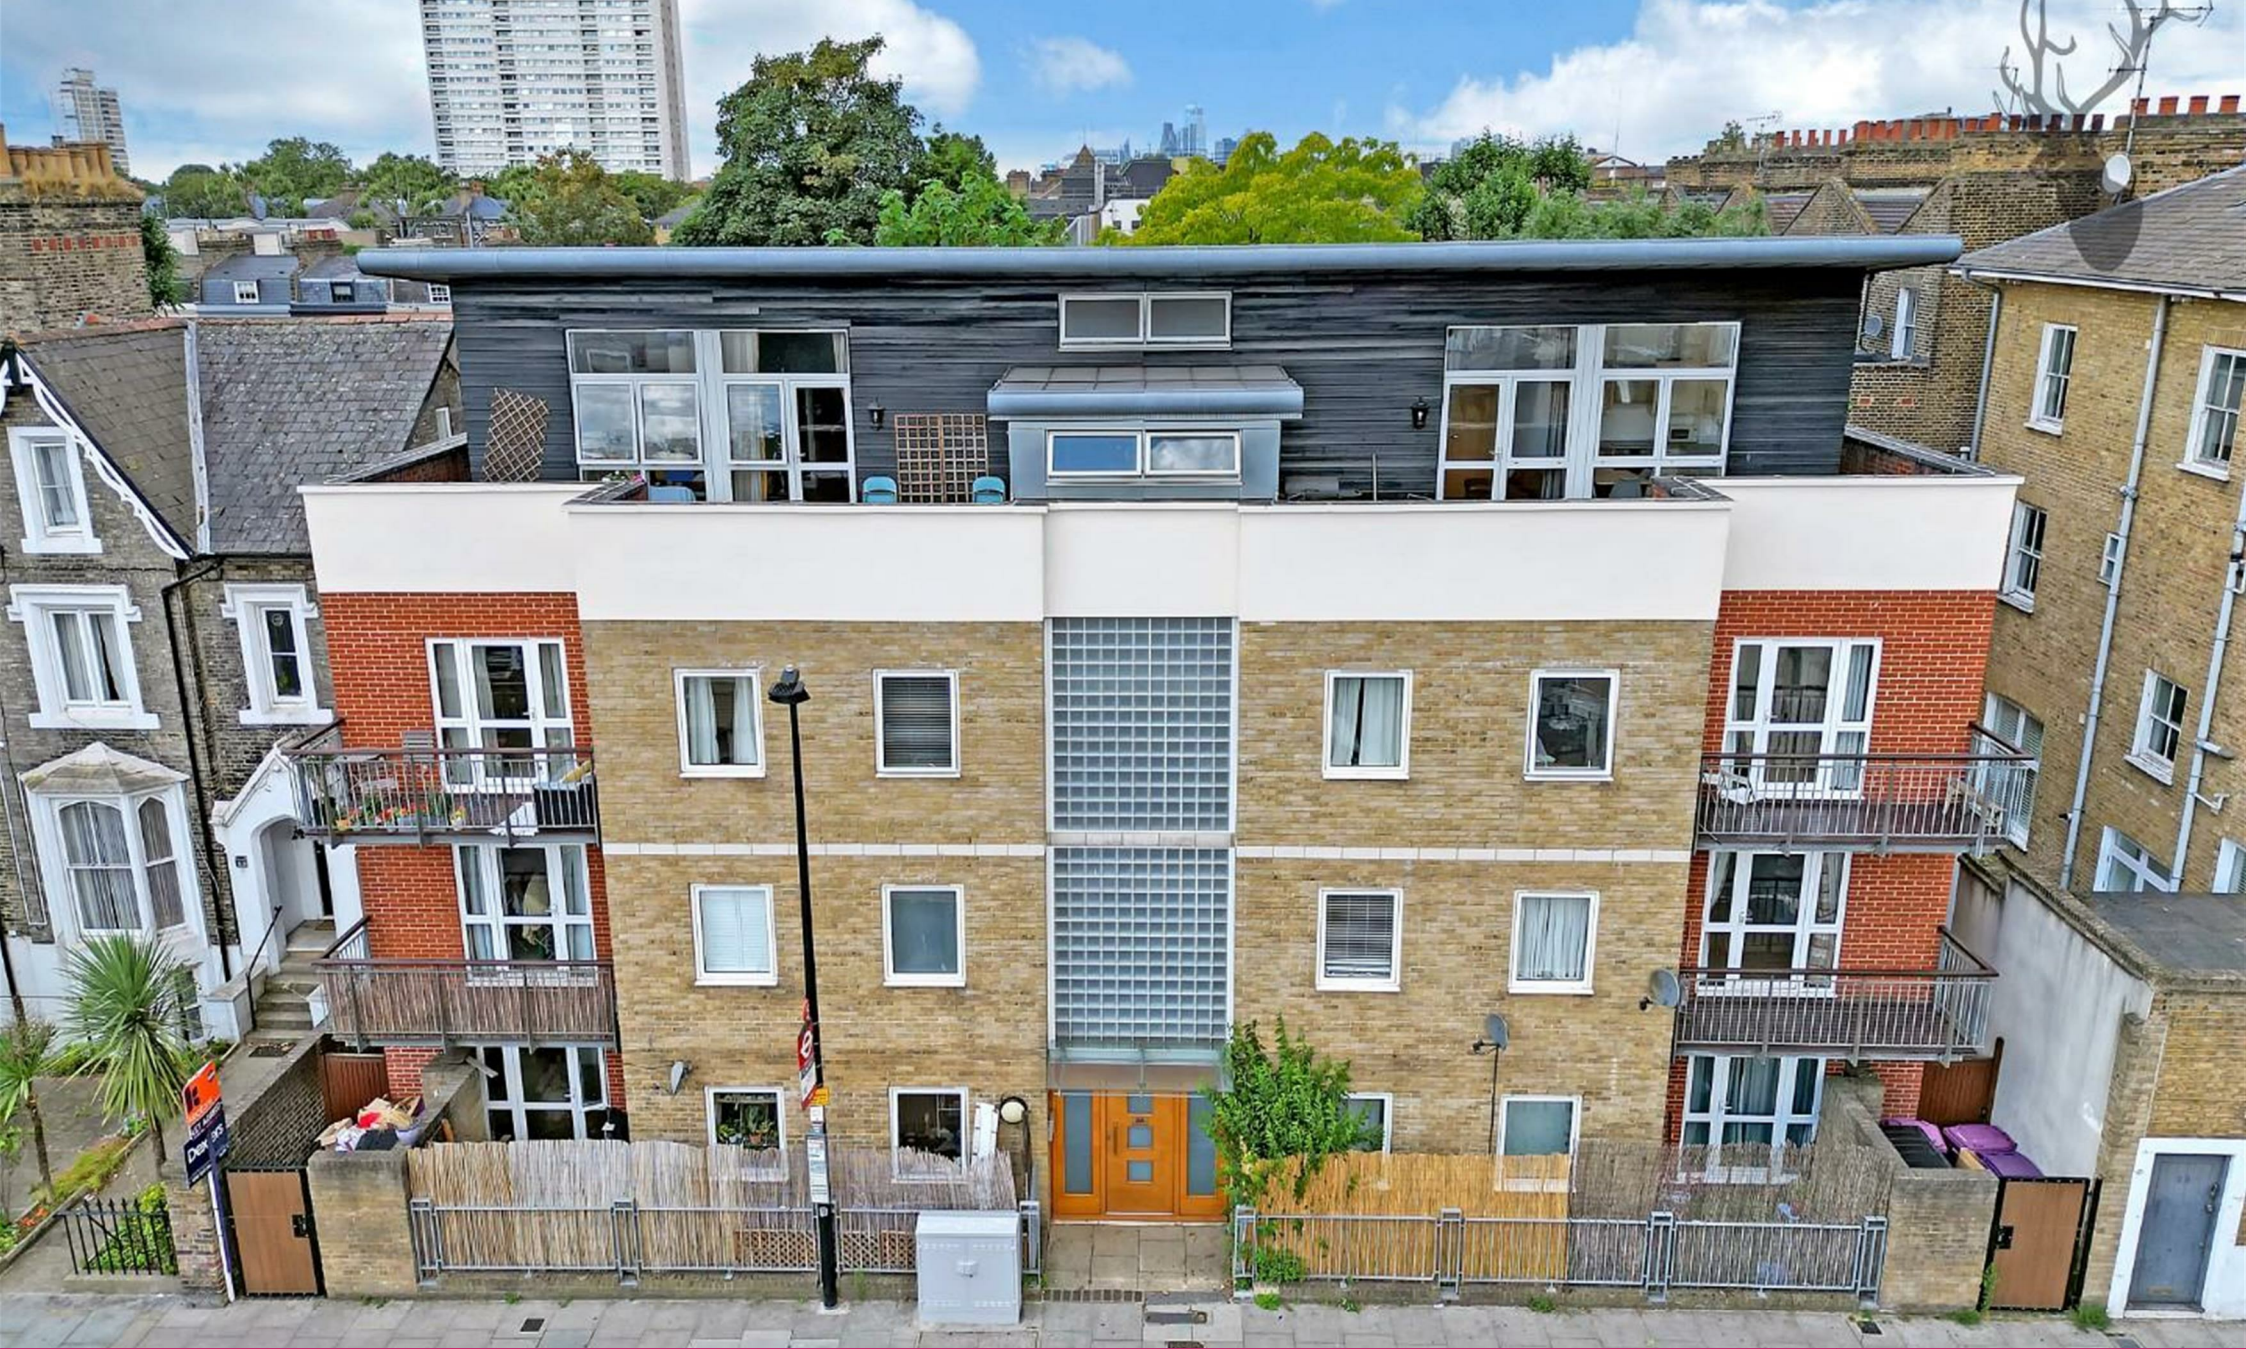

Newly updated and redecorated three bedroom top floor apartment with a wonderful roof terrace, just moments from Bow Church DLR and Bow Road underground station.



- Three Bedroom Apartment
- Newly Updated and Redecorated
- Two Bathrooms (One En-Suite)
- Part Furnished
- Top Floor
- Roof Terrace
- Excellent Transport Links
- Available Immediately

Available immediately, this excellent property comprises of three double bedrooms, two bathrooms (one en-suite), a spacious living room leading out to a roof terrace and a separate modern fitted kitchen-diner.

Offered part furnished, the apartment would be perfect for three professional sharers and is extremely conveniently located for both the DLR and underground, as well as the multitude of amenities on Bow Road.






Campbell Road

Approx. Gross Internal Area 75.3 Sq M (810.1 Sq Ft)

BUTLER & STAG

Third Floor

Approx. 75.3 sq. metres (810.1 sq. feet)

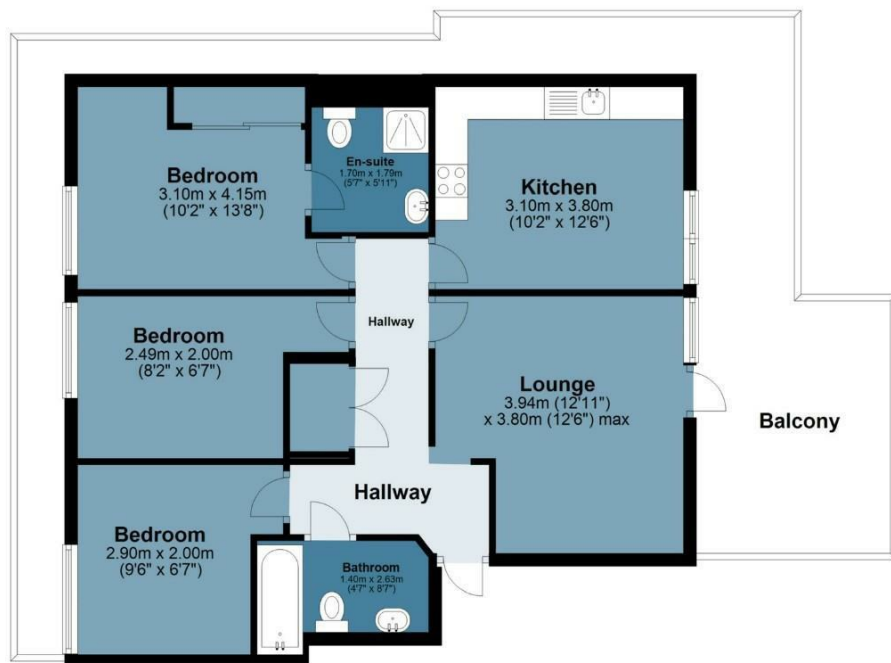

Floor plan is for illustrative purposes only and is not to scale. Every attempt has been made to ensure the accuracy of the floor plan shown, however all measurements, fixtures, fittings and data shown are an approximate interpretation for illustrative purposes only.

BUTLER & STAG

☎ 020 8102 1236

🏠 508 Roman Road, Bow, London, E3 5LU

✉ bow@butlerandstag.com

IMPORTANT NOTICE - These particulars have been prepared in good faith and they are not intended to constitute part of an offer or contract. We have not performed a structural survey on this property and the services, appliances and specific fittings have not been tested. All photographs, measurements, floor plans and distances referred to are given as a guide and should not be relied upon.

www.butlerandstag.uk