


NOTES:

1. This drawing is the copyright of CM2 Architectural Design Ltd and must not be reproduced in whole or part or used for the execution of work without their permission.
2. All dimensions in millimetres.
3. Do not scale off this drawing.
4. The main contractor is to check all dimensions on site and any discrepancies notified to the surveyor.

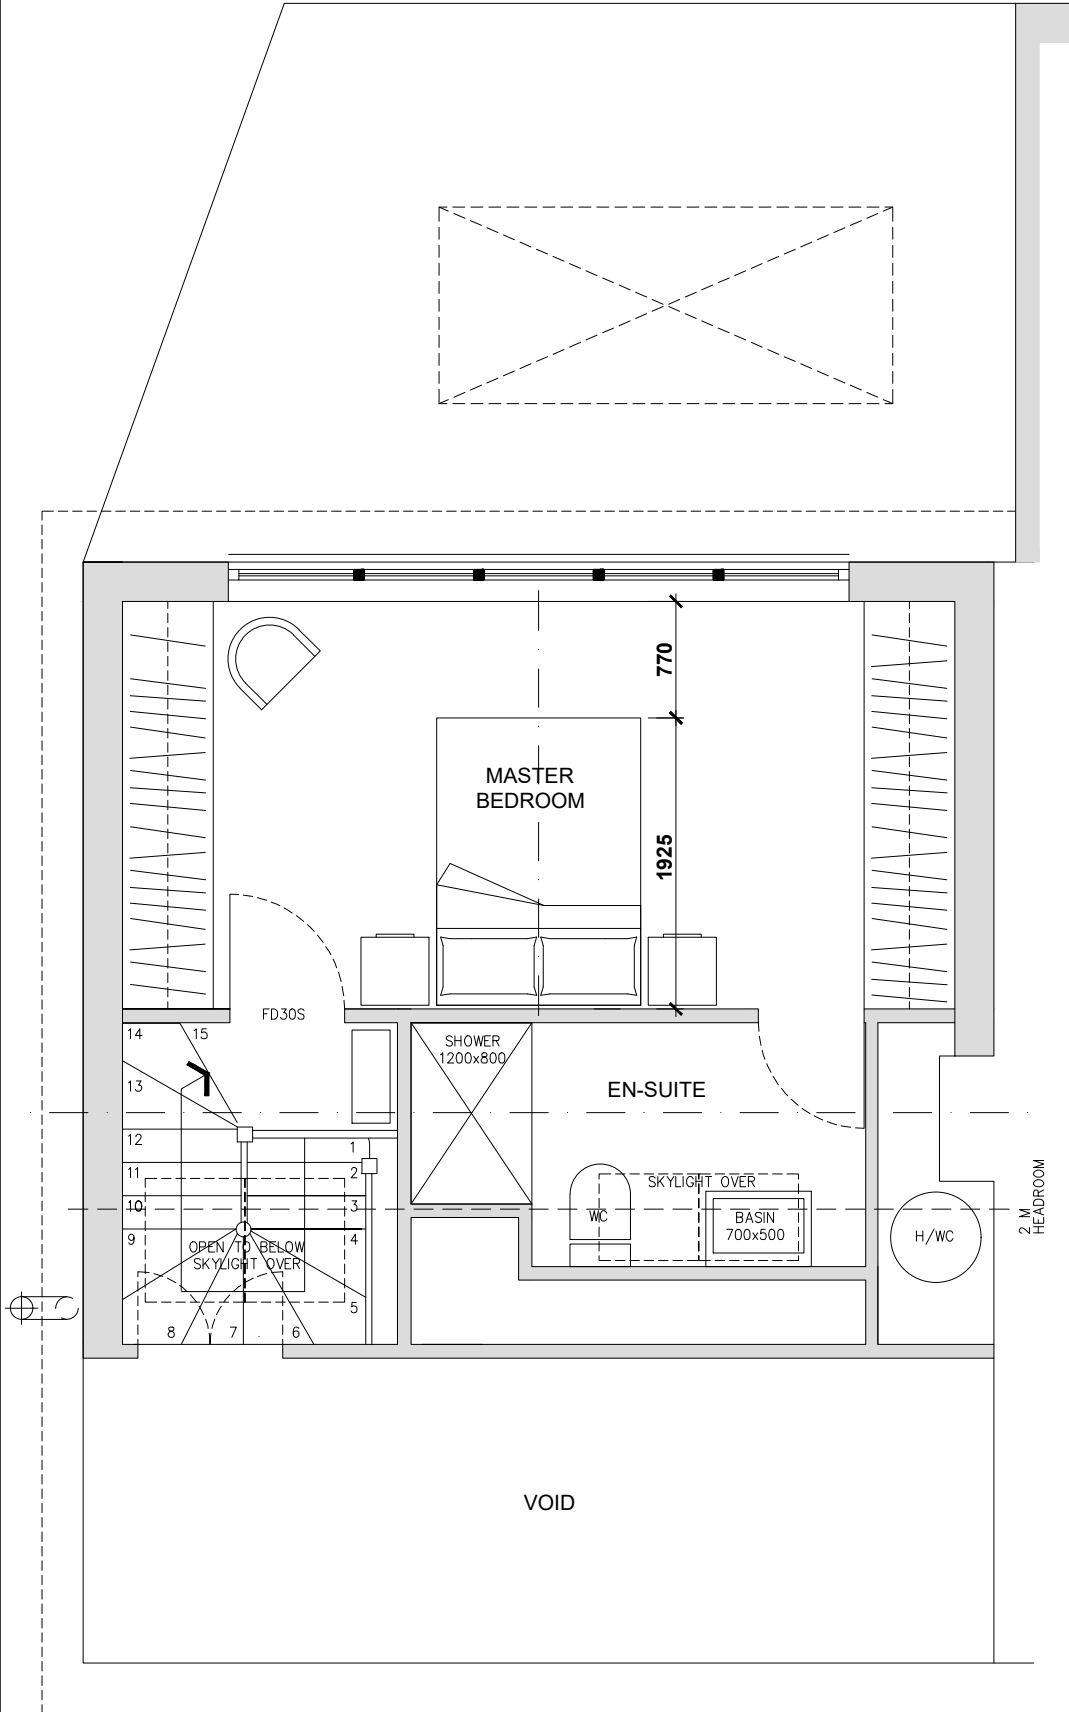

PROPOSED SECOND FLOOR LAYOUT
Scale 1:50

REVISIONS		
No.	Date	Description



6 Lister Tye
Chelmsford
Essex
CM2 9LS
T: 07889 147980
WWW.cm2design.co.uk

SURVEY . DESIGN . PLANNING . BUILDING REGULATIONS

PROPERTY
34 LONDON ROAD
ABRIDGE
RM4 1UX

CLIENT
-

DATE JUNE 2023	SCALE As Shown	PAPER SIZE A4
-------------------	-------------------	------------------

DRAWN BY GT	CHECKED BY GT
----------------	------------------

DRAWING TITLE
PROPOSED SECOND FLOOR LAYOUT

PLANNING

JOB No. CM/23/002	DRAWING No. 007	REV. -
----------------------	--------------------	-----------