


**NOTES:**

1. This drawing is the copyright of CM2 Architectural Design Ltd and must not be reproduced in whole or part or used for the execution of work without their permission.
2. All dimensions in millimetres.
3. Do not scale off this drawing.
4. The main contractor is to check all dimensions on site and any discrepancies notified to the surveyor.

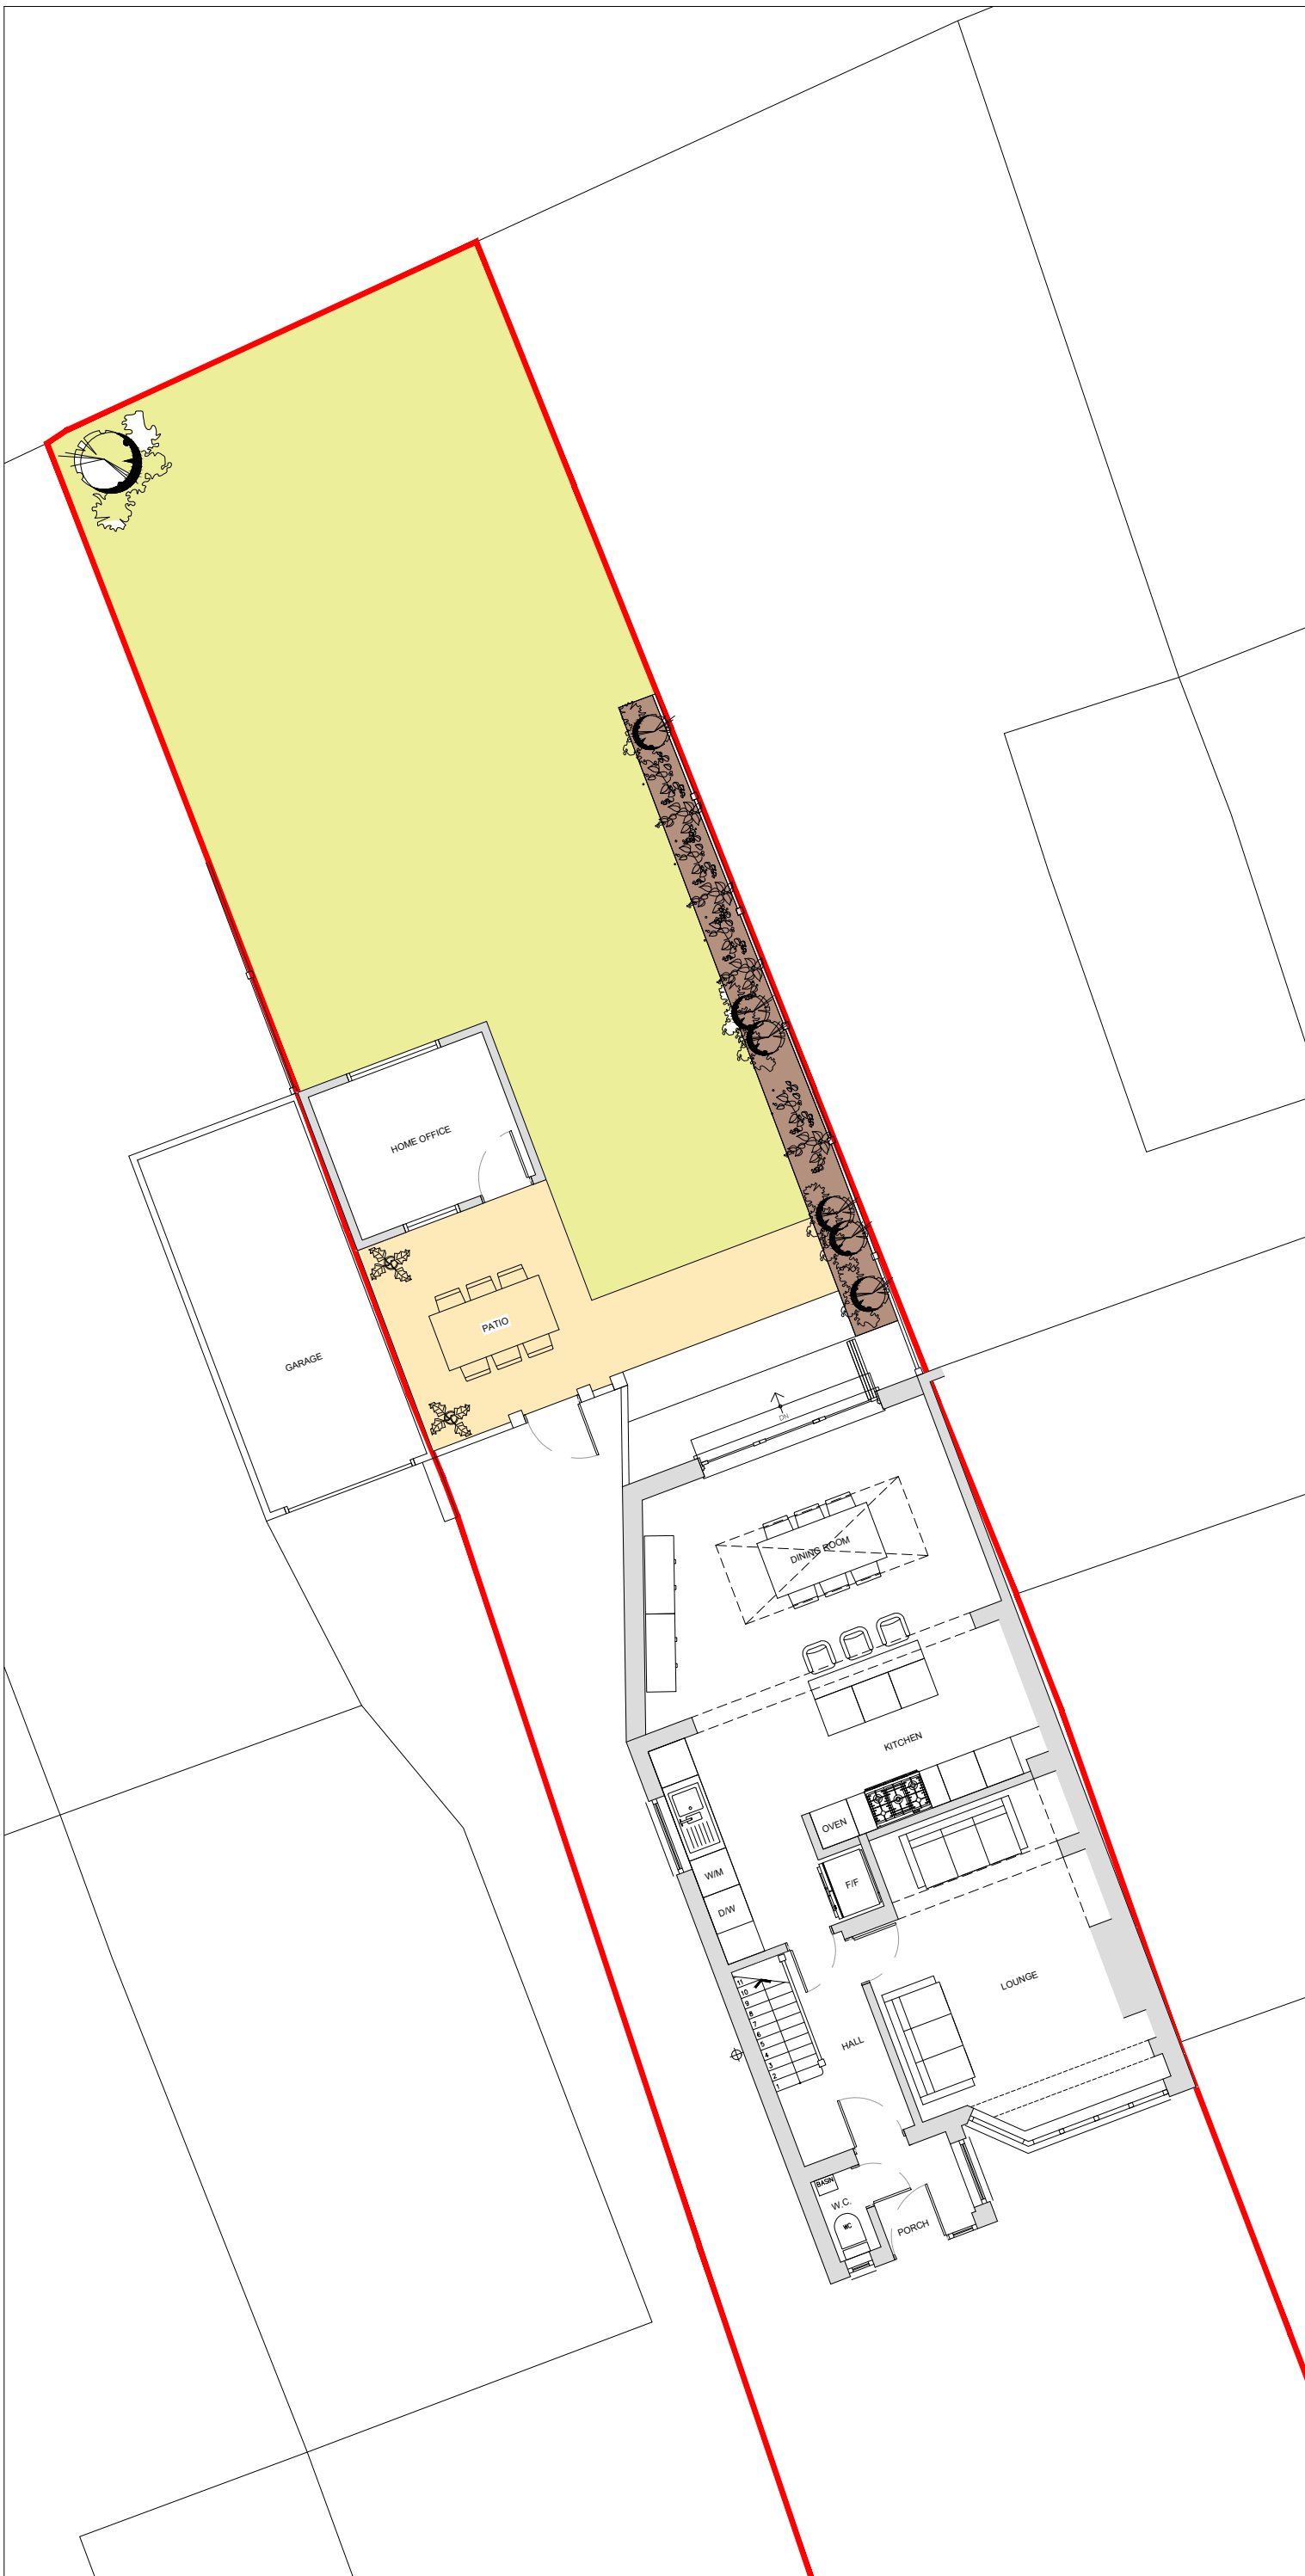

REVISIONS		
No.	Date	Description



6 Lister Tye  
Chelmsford  
Essex  
CM2 9LS  
T: 07889 147980  
WWW.cm2design.co.uk

**SURVEY . DESIGN . PLANNING . BUILDING REGULATIONS**

PROPERTY

CLIENT

DATE	SCALE	PAPER SIZE
	As Shown	A3

DRAWN BY	CHECKED BY
	GT

DRAWING TITLE

**PLANNING**

JOB No. CM/23/002	DRAWING No. 009	REV. -
----------------------	--------------------	-----------