

53 Townsend Court High Street South, Rushden, Northamptonshire, NN10 0FR



£195,000 Leasehold

A rare opportunity to acquire the largest, two double bedroom, assisted living apartment in this 'McCarthy Stone' development on the south side of Rushden and within comfortable walking distance of all local amenities. Situated on the first floor (the top floor of this part of the building), on the North East Side of the development, this superbly spacious property simply must be viewed to be fully appreciated. No onward chain.



Townsend Court

Townsend Court is an Assisted Living development of 69 one and two bedroom apartments. Situated on High Street South less than one mile from the town centre and overlooks Hall Park grounds at the rear of the development.

Rushden benefits from a position close to the regions major road network and is within easy reach of the M1 and M6 motorways, giving access to larger towns such as Wellingborough and Northampton.

Residents of Townsend Court will be able to take advantage of an excellent bus service, which provides regular routes to local towns and villages, with a bus stop located only 100 yards away.

McCarthy Stone

McCarthy Stone specialises in the construction of purpose built properties for the over 60's. This means that the features designed into our developments could be of particular interest to you. The process begins from the moment we plan the location of a new scheme, right through to the detail touches that provide practicality and ease of maintenance with the older homebuyer in mind.

Safe & Secure With McCarthy Stone

A TV camera at the main entrance allows you to view visitors on your TV before deciding whether to let them in. You can even talk to them on the intercom and unlock the door without having to leave your apartment.

All McCarthy Stone developments also include an intruder and smoke alarm system in both individual apartments and the communal areas - all connected to Careline - you will never have felt safer or more secure.

Key Features

Waitress Service Restaurant - To include a three course meal, daily, at an extra charge.
Function Room
Residents' Lounge
Conservatory
Library
Guest Suite
Battery Car Store
Laundry Room
Lift
Camera Entry System
Staff On Site 24-hours
Domestic Assistance
Personal Care by Arrangement
Bath and Separate Level Access Shower

Leasehold Information

This property is Leasehold.

We are advised by our Vendor client the property was constructed in 2009, offered on a 125 year Lease at that time and therefore there are approximately 109 years remaining on the Lease.

Ground Rent

We are advised that the ground rent is £876.97 Per Annum.
(Approximately £16.86 per week / £73.08 per calendar month).

The cost of the Ground Rent was reviewed in 2024, and is due to be reviewed again in 15 years (2039).

Service & Maintenance Charges

We are advised that the service charge is £10,304.77 per annum. This works out at £5,125.39 per 6 Months / £858.73 per calendar month / £198.17 per week / £28.23 per day.

Service & Maintenance Charges are payable by all residents at Townsend Court to "Your Life" Care & Management.

It covers the costs of items such as staff costs, emergency call system, external maintenance and redecoration of communal areas within the building, gardening, building insurance and water usage. Also, there is a weekly cleaning service and laundry facilities included within this service and maintenance charge.

All of this information regarding the lease, ground rent, service & maintenance charges etc will naturally need to be clarified by any potential Purchaser's Solicitors / Conveyancers before committing to legal exchange of contracts.

Contingency Fee

The leases and deeds of conditions of the apartments require the homeowners (sellers) to pay a service charge contingency fund contribution of 1% of the sale price or, where it is not a sale, the open market value, on certain transactions. These contributions supplement the service charge contingency fund which in turn has the benefit of reducing the annual service charge contingency fund contribution.

Location

Townsend Court is situated on High Street South, close to the turning opposite into Crabb Street. Apartment 53 is situated on the front left-hand corner of the building, with views over the front garden area and High Street South. Viewings should be made strictly via ourselves the Sole Selling Agents on 01933 316316.

Energy Rating

Energy Efficiency Rating - B82

Certificate number - 0970-0200-7805-9119-1010

Council Tax Band

D

Communal Reception Hall & Corridors

Providing access to all levels of the building. Door to number 53.

Accommodation

Apartment 53 can be found on the first floor and has double glazing and energy efficient electric slimline heaters, light fittings and fitted carpets. To the hall there is a mains connected smoke detector, illuminated light switches for the bathrooms and bedroom.

Hall

Storage cupboard and another cupboard, housing the hot water tank.

Lounge / Dining Room

21'4" x 13'6" (6.50m x 4.12m)
Maximum measurement.

Kitchen

8'3" x 9'10" (2.52m x 2.99m)
Built in fridge.
Built in freezer.
Built in electric oven and hob.

Master Bedroom

18'7" x 15'11" (5.67m x 4.85m)
Maximum measurement including built in wardrobes, plus door recess.

En-suite Shower Room / WC

Bedroom 2

15'1" x 9'7" (4.60m x 2.93m)
Loft access.

Bath / Shower Room / WC

Agents Note

If you make arrangements to view and/or offer on this property, Mike Neville Estate Agents will request certain personal and contact information from you in order to provide our most efficient and professional service to both you and our vendor client.

To view our Privacy Policy, please visit www.mike-neville.co.uk/privacy

Money Laundering Regulations 2017

We are required to obtain proof of identity and proof of address, as well as evidence of funds and source of deposit, on or before the date that a proposed purchaser's offer is accepted by the vendor (seller).

Floorplans

Floor plans are for identification purposes only and not to scale. All measurements are approximate. Wall thickness, door and window sizes are approximate. Prospective purchasers are strongly advised to check all measurements prior to purchase.


Disclaimer

Mike Neville Estate Agents for themselves and the Vendors/Lessors of this property, give notice that (a) these particulars are produced in good faith as a general guide only and do not constitute or form part of a contract (b) no person in the employment of Mike Neville has authority to give or make any representation or warranty whatsoever in relation to the property. Any appliances mentioned have not been tested by ourselves.



First Floor

Approx. 104.8 sq. metres (1128.0 sq. feet)

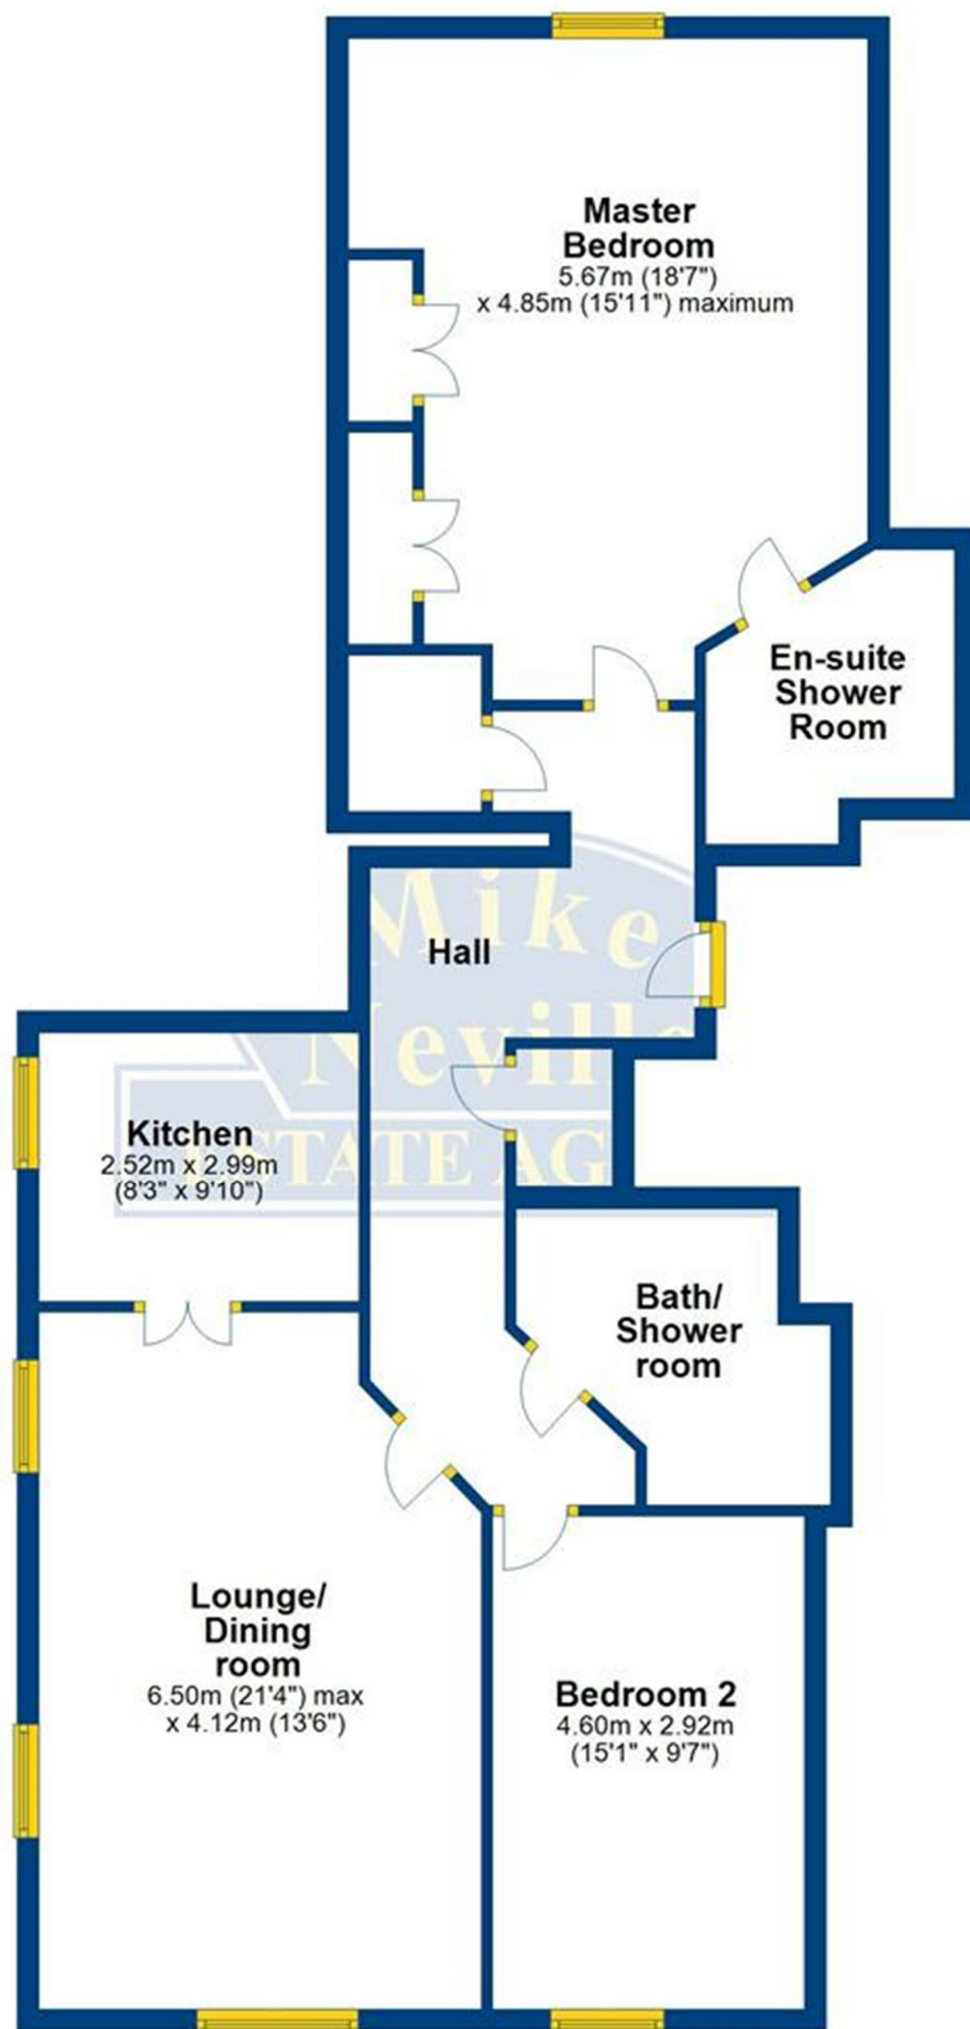

Total area: approx. 104.8 sq. metres (1128.0 sq. feet)







- **Large master bedroom with en-suite and fitted wardrobes**
 - **Second double bedroom**
- **Spacious bathroom / WC with shower area**
 - **Lounge / dining room**
 - **Kitchen with fitted appliances**
- **Large hallway with two useful storage cupboards**
 - **High quality and modern throughout**
- **Communal facilities & communal parking**
 - **Residents lounge and restaurant**
 - **Energy Efficiency Rating - B82**