


Scale Bar (in metres)

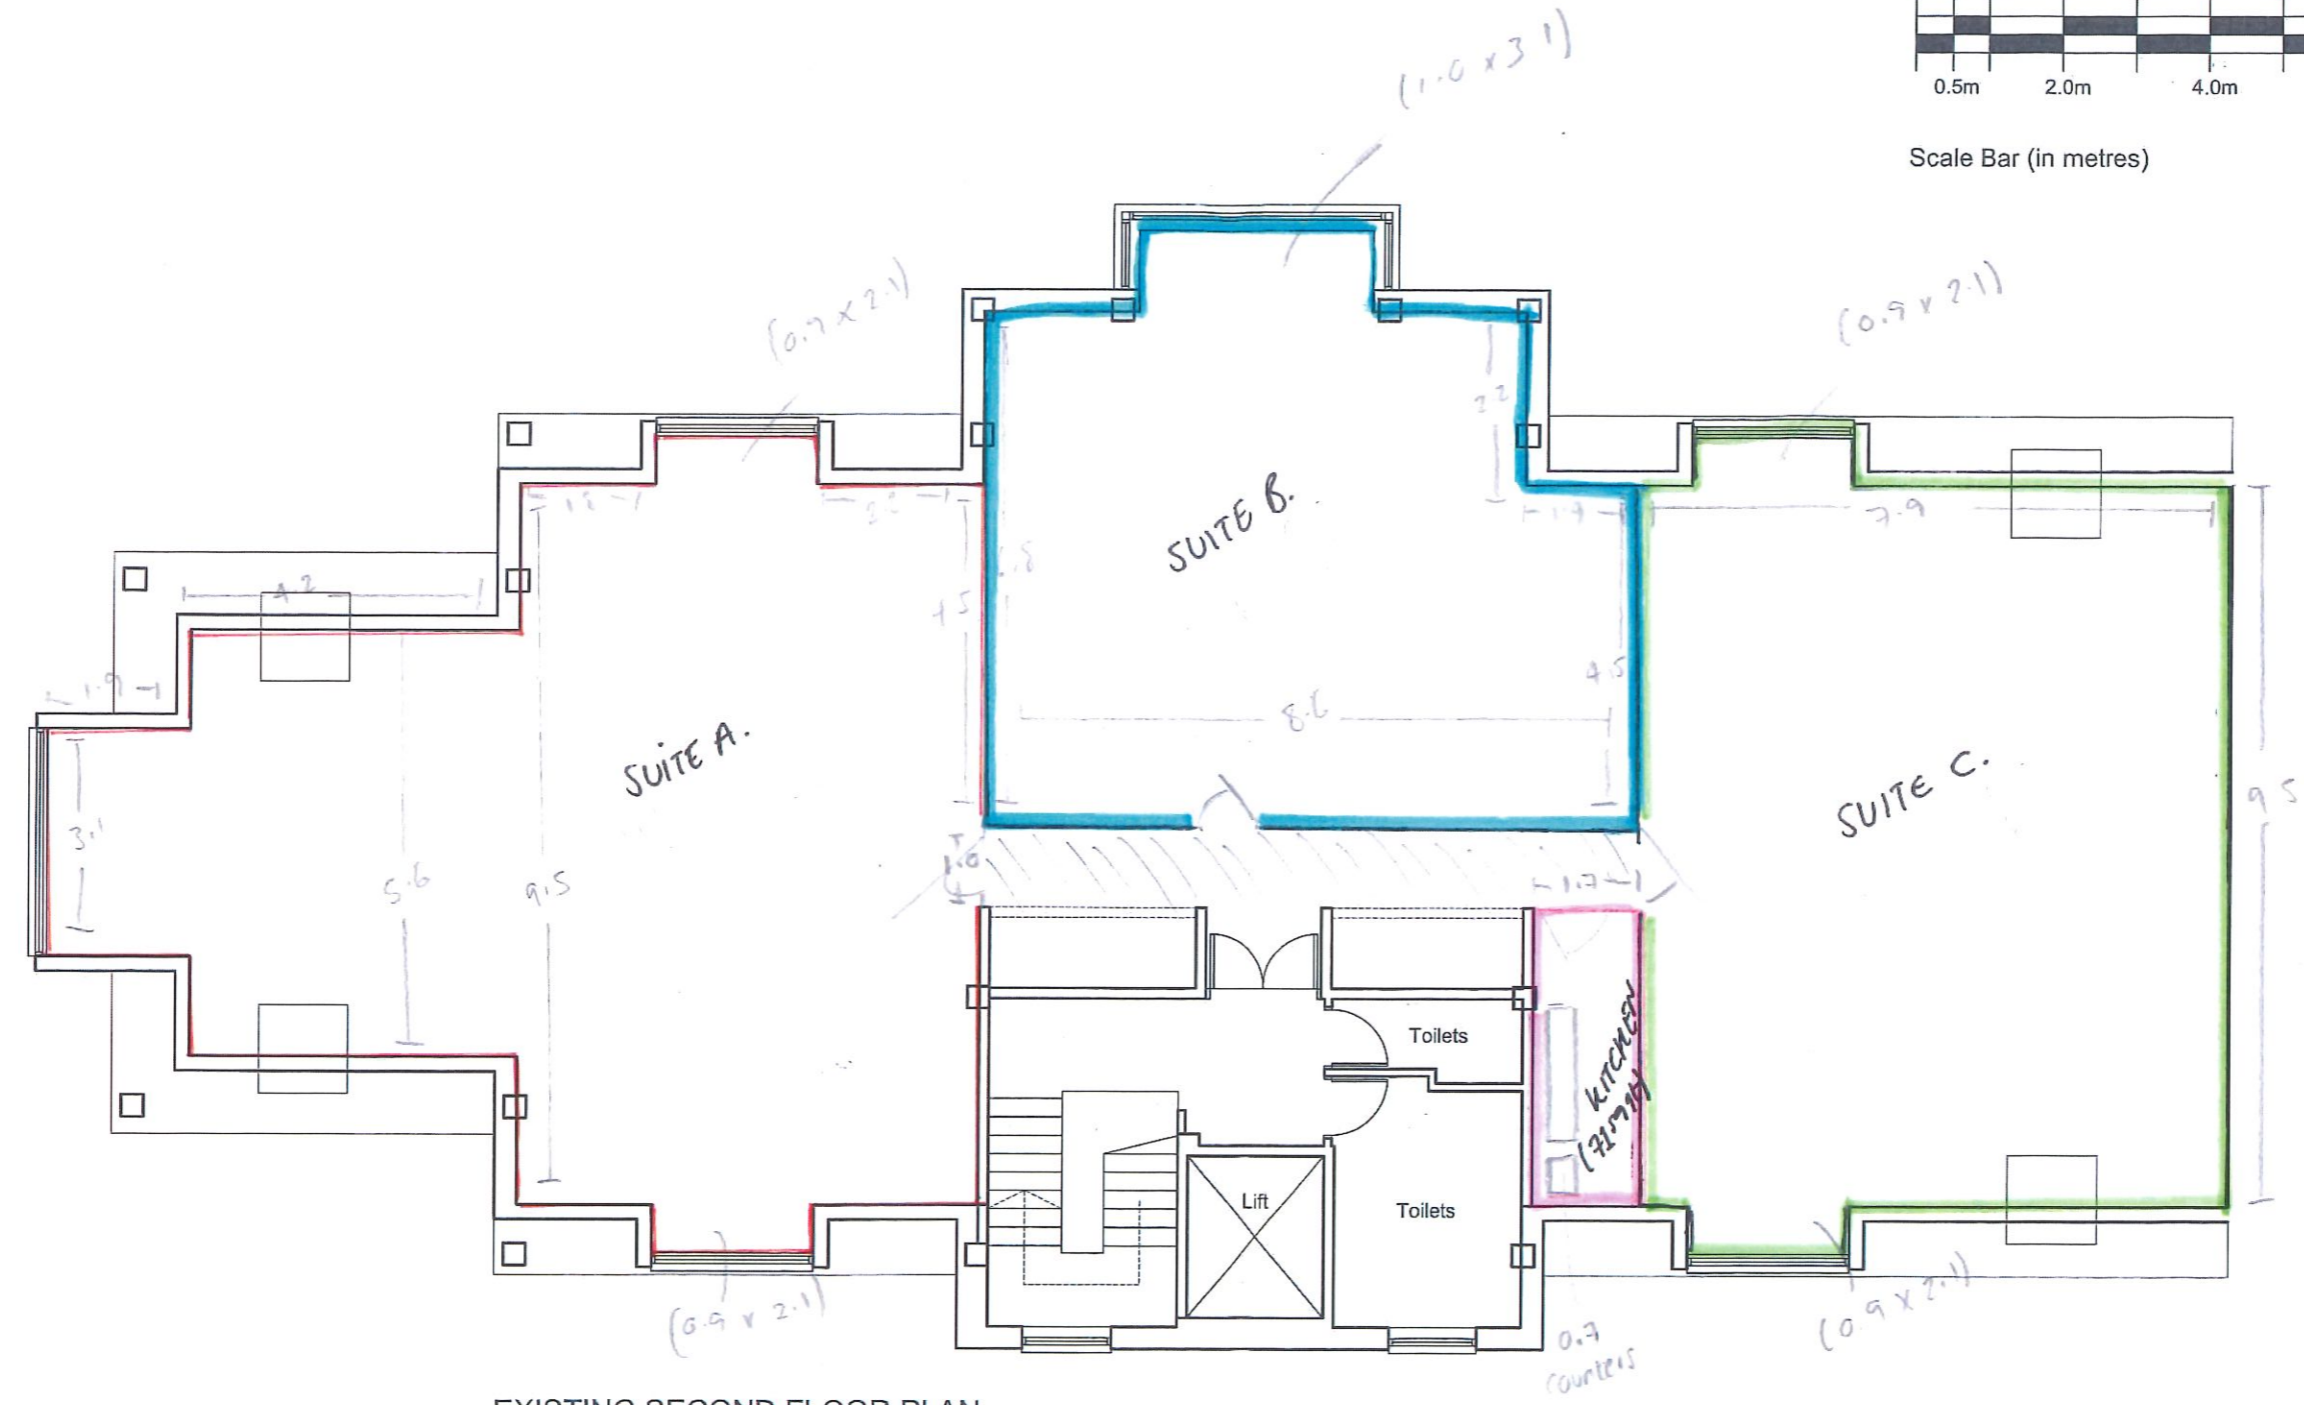

EXISTING SECOND FLOOR PLAN

<p>CONVERSION OF OFFICES INTO RESIDENTIAL - EXISTING - SECOND FLOOR PLAN ST ANDREWS HOUSE, STATION ROAD EAST, CANTERBURY BALBUS LIMITED - 12/05/03a - 1/100 SCALE</p>	<p>Paul Roberts <small>CANTERBURY</small> E. enquiries@paulrobertsassociates.co.uk T. (01227) 457337 A. 60 London Road, Canterbury, CT2 8JZ</p>
---	---