

**RUSH
WITT &
WILSON**




Flat 7 Sheppard Place London Road, Battle, East Sussex TN33 0ET
£180,000 Leasehold

This exceptional flat offers a delightful living experience in a prime location. Boasting a well-presented interior, this purpose-built flat is a gem waiting to be discovered. Situated on the first floor, this chain free property features a lovely balcony where you can unwind and enjoy the surroundings. The open-plan layout of the living room/kitchen creates a spacious and inviting atmosphere, perfect for relaxing or entertaining guests. The contemporary integral kitchen adds a touch of modernity to the space. The flat comprises a comfortable bedroom complete with extensive built-in wardrobes, offering ample storage space. The well-appointed bathroom provides a tranquil retreat for unwinding after a long day. Convenience is key with this property, as it is just a leisurely stroll away from the bustling High Street, where you can explore local shops and cafes. Additionally, the mainline station is within easy reach, making commuting a breeze, going into London Charing Cross. Don't miss the opportunity to make this centrally located flat your new home. With its prime location and well-maintained interior, this property is a true hidden treasure in Battle.







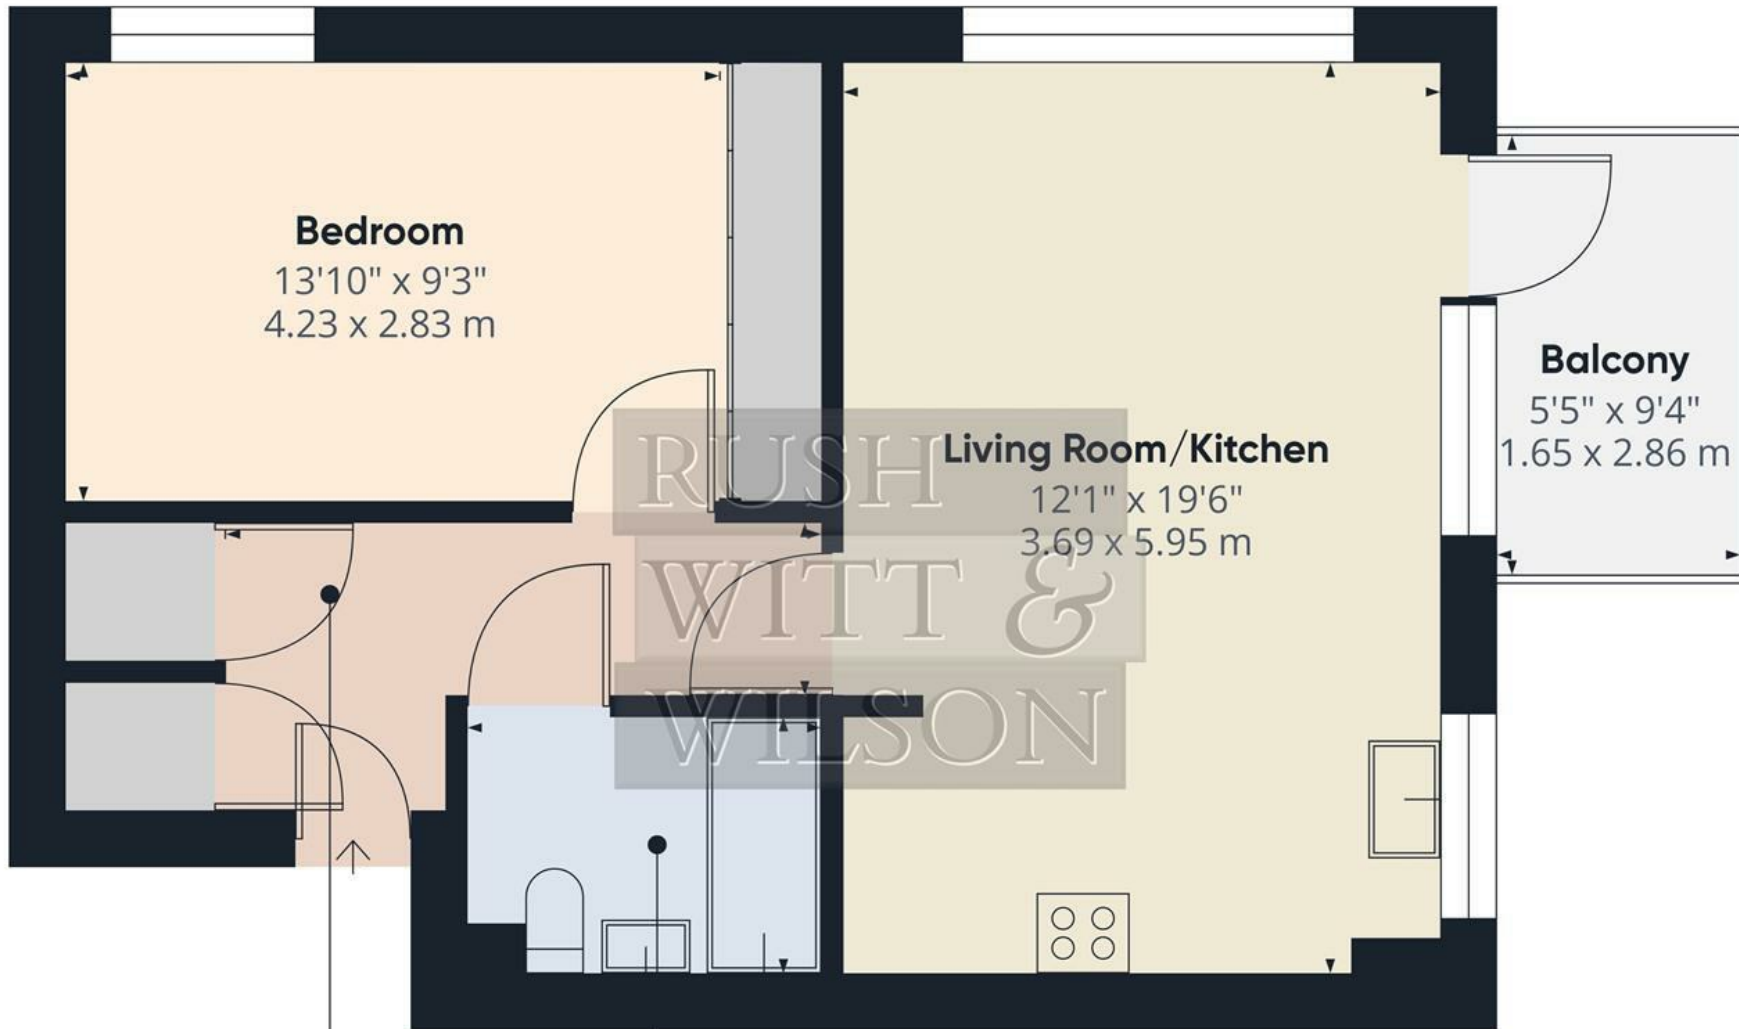

Hallway
12'8" x 3'11"
3.88 x 1.19 m

Bathroom
7'6" x 5'5"
2.31 x 1.66 m

Approximate total area⁽¹⁾

505.9 ft²
47 m²

Balconies and terraces


51.13 ft²
4.75 m²

(1) Excluding balconies and terraces

While every attempt has been made to ensure accuracy, all measurements are approximate, not to scale. This floor plan is for illustrative purposes only.

Calculations are based on RICS IPMS 3C standard.

GIRAFFE360

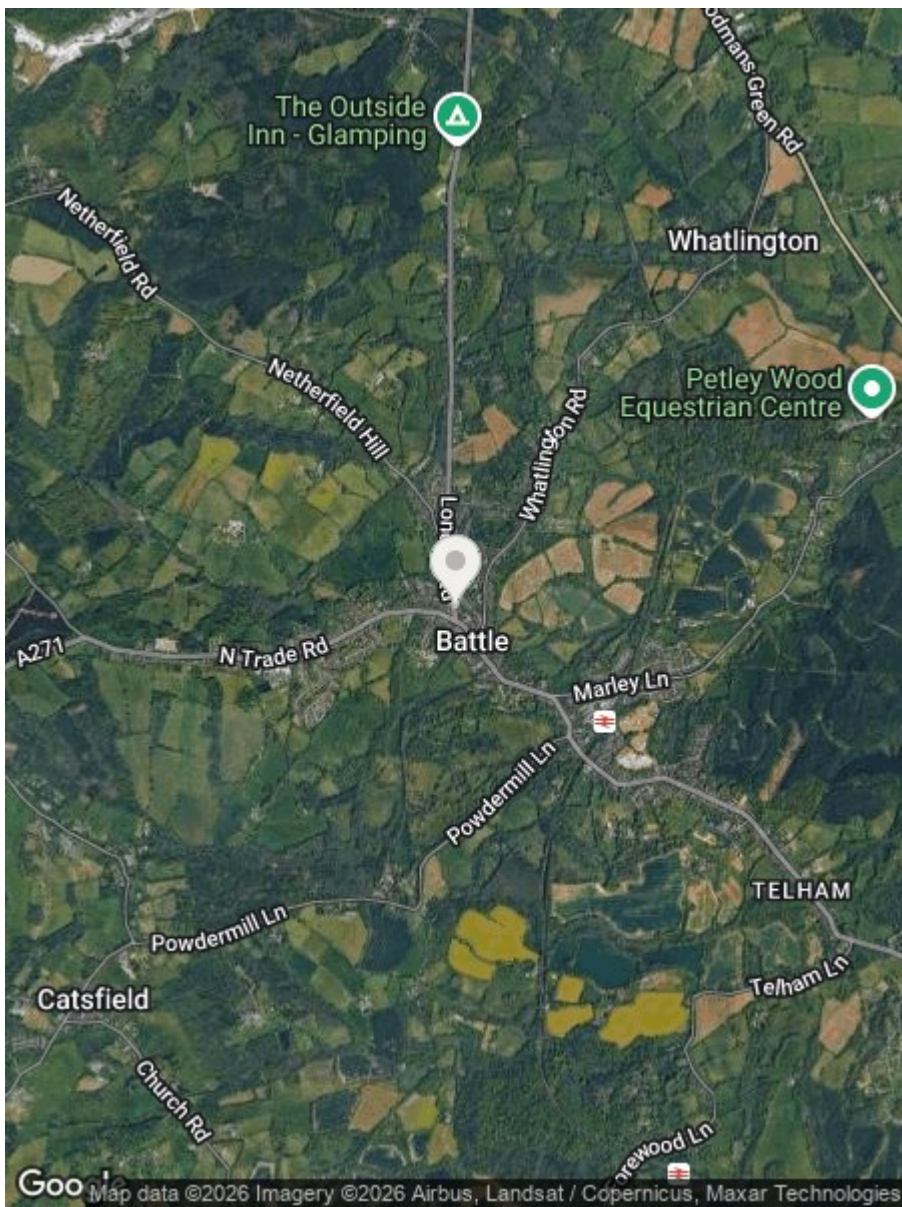

Energy Efficiency Rating		
	Current	Potential
Very energy efficient - lower running costs		
(92 plus) A		
(81-91) B		
(69-80) C		
(55-68) D		
(39-54) E		
(21-38) F		
(1-20) G		
Not energy efficient - higher running costs		
England & Wales	EU Directive 2002/91/EC	

Environmental Impact (CO ₂) Rating		
	Current	Potential
Very environmentally friendly - lower CO ₂ emissions		
(92 plus) A		
(81-91) B		
(69-80) C		
(55-68) D		
(39-54) E		
(21-38) F		
(1-20) G		
Not environmentally friendly - higher CO ₂ emissions		
England & Wales	EU Directive 2002/91/EC	

Council Tax Band - B

Fixtures and fittings: A list of the fitted carpets, curtains, light fittings and other items fixed to the property which are included in the sale (or may be available by separate negotiation) will be provided by the Seller's Solicitors.

Important Notice:

1. Particulars: These particulars are not an offer or contract, nor part of one. You should not rely on statements by Rush, Witt & Wilson in the particulars or by word of mouth or in writing ("information") as being factually accurate about the property, its condition or its value. Neither Rush, Witt & Wilson nor any joint agent has any authority to make any representations about the property, and accordingly any information given is entirely without responsibility on the part of the agents, seller(s) or lessor(s).
2. Photos, Videos etc: The photographs, property videos and virtual viewings etc. show only certain parts of the property as they appeared at the time they were taken. Areas, measurements and distances given are approximate only.
3. Regulations etc: Any reference to alterations to, or use of, any part of the property does not mean that any necessary planning, building regulations or other consent has been obtained. A buyer or lessee must find out by inspection or in other ways that these matters have been properly dealt with and that all information is correct.
4. VAT: The VAT position relating to the property may change without notice.
5. To find out how we process Personal Data, please refer to our Group Privacy Statement and other notices at <https://rushwittwilson.co.uk/privacy-policy>

**RUSH
WITT &
WILSON**

**Residential Estate Agents
Lettings & Property Management**



**88 High Street
Battle
TN33 0AQ
Tel: 01424 774440
battle@rushwittwilson.co.uk
www.rushwittwilson.co.uk**