

**RUSH  
WITT &  
WILSON**




RUSH  
WITT &

**Flat 7 Sheppard Place London Road, Battle, East Sussex TN33 0ET**  
**Price Guide £145,000 Leasehold**

**This exceptional purpose built flat offers a delightful living experience in a prime location. Boasting a well-presented interior, Situated on the first floor, this chain free property features a lovely balcony where you can unwind and enjoy the surroundings. The open-plan layout of the living room/kitchen is perfect for relaxing or entertaining guests. The flat comprises a comfortable bedroom complete with extensive built-in wardrobes, offering ample storage space. The well-appointed bathroom provides a tranquil retreat for unwinding after a long day. Convenience is key with this property, as it is just a leisurely stroll away from the bustling High Street, where you can explore local shops and cafes. Additionally, the mainline station is within easy reach, making commuting a breeze, going into London Charing Cross. With its prime location, this property is a true hidden treasure in Battle.**


**This property is for sale by the Modern Method of Auction, meaning the buyer and seller are to Complete within 56 days (the "Reservation Period"). Interested parties personal data will be shared with the Auctioneer (iamsold). If considering buying with a mortgage, inspect and consider the property carefully with your lender before bidding. A Buyer Information Pack is provided. The winning bidder will pay £349.00 including VAT for this pack which you must view before bidding.**

**The buyer signs a Reservation Agreement and makes payment of a non-refundable Reservation Fee of 4.5% of the purchase price including VAT, subject to a minimum of £6,600.00 including VAT. This is paid to reserve the property to the buyer during the Reservation Period and is paid in addition to the purchase price. This is considered within calculations for Stamp Duty Land Tax. Services may be recommended by the Agent or Auctioneer in which they will receive payment from the service provider if the service is taken. Payment varies but will be no more than £450.00. These services are optional.**

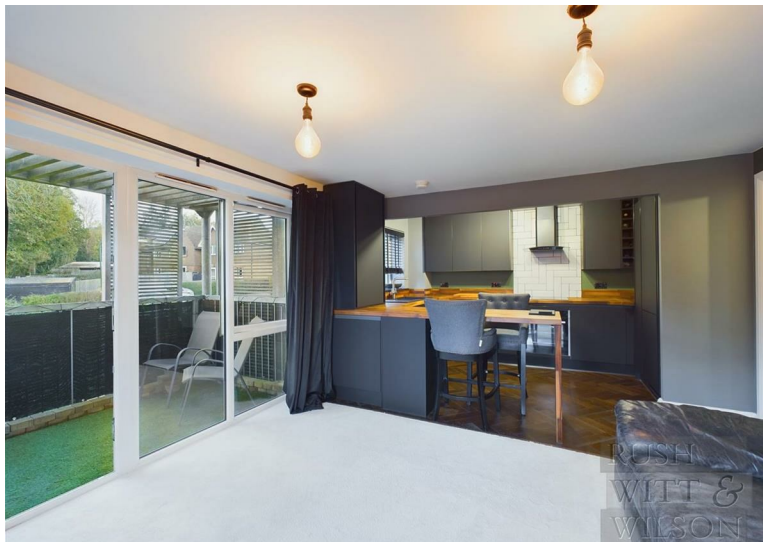





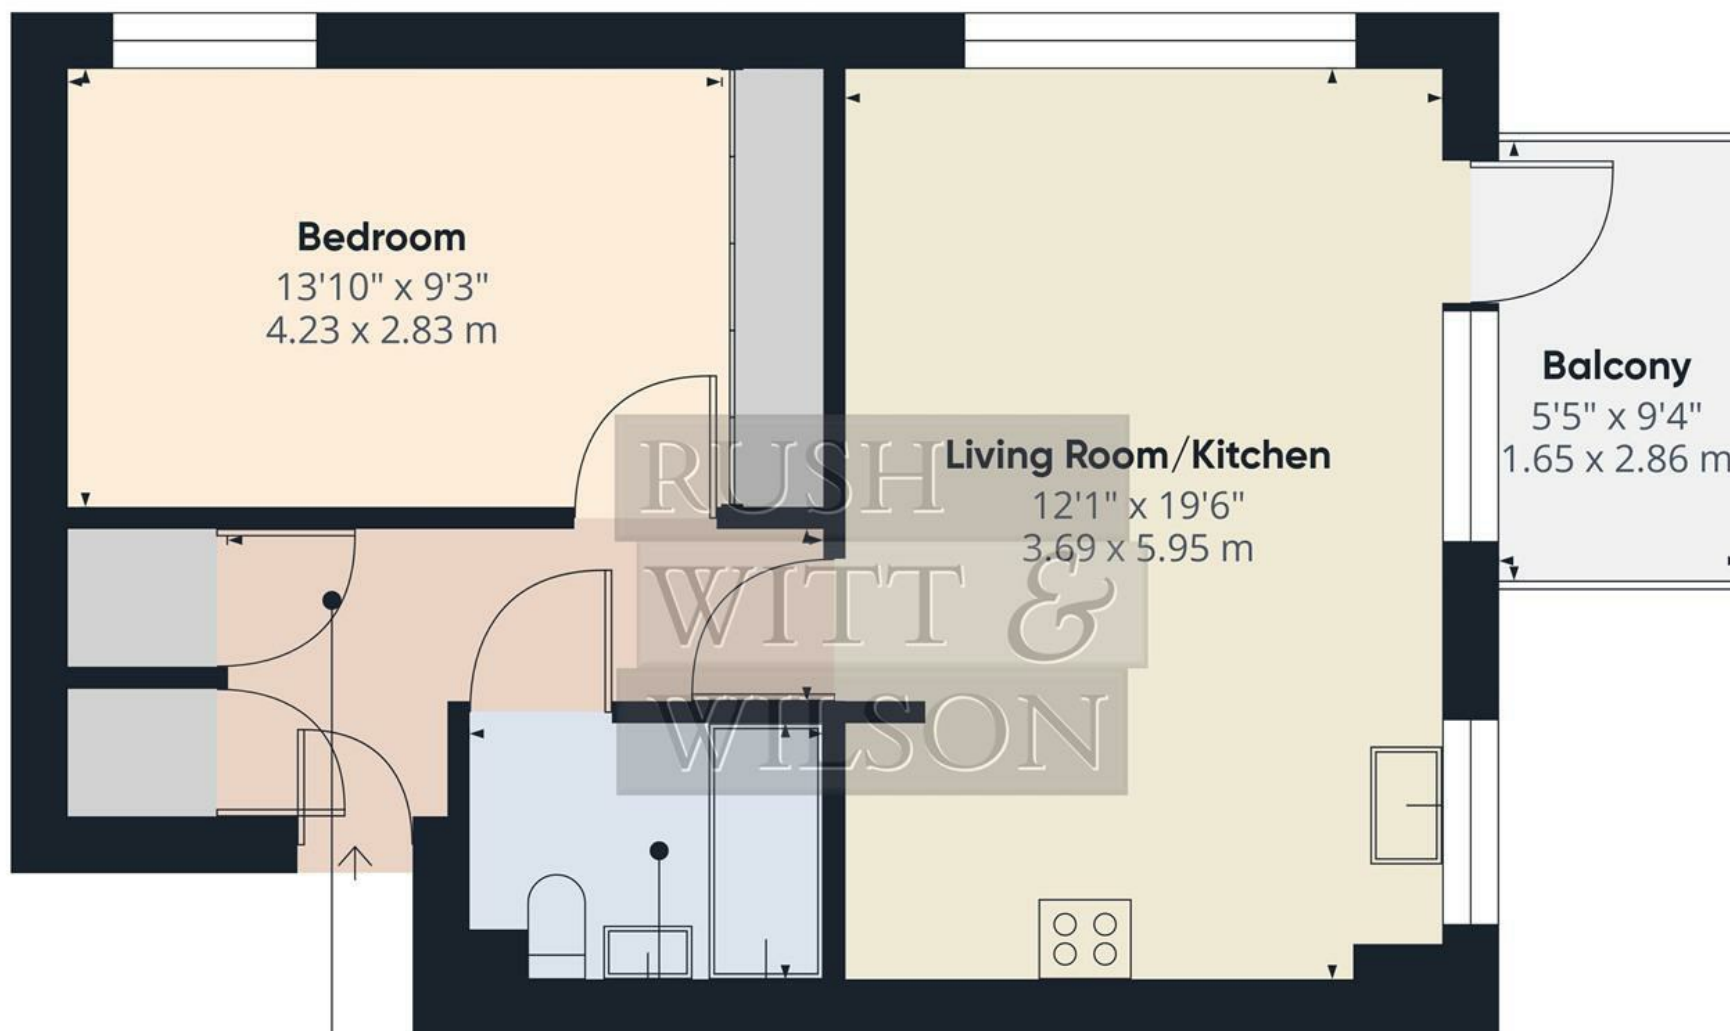

**Approximate total area<sup>(1)</sup>**

505.9 ft<sup>2</sup>  
47 m<sup>2</sup>

**Balconies and terraces**


51.13 ft<sup>2</sup>  
4.75 m<sup>2</sup>

(1) Excluding balconies and terraces

While every attempt has been made to ensure accuracy, all measurements are approximate, not to scale. This floor plan is for illustrative purposes only.

Calculations are based on RICS IPMS 3C standard.

**GIRAFFE360**

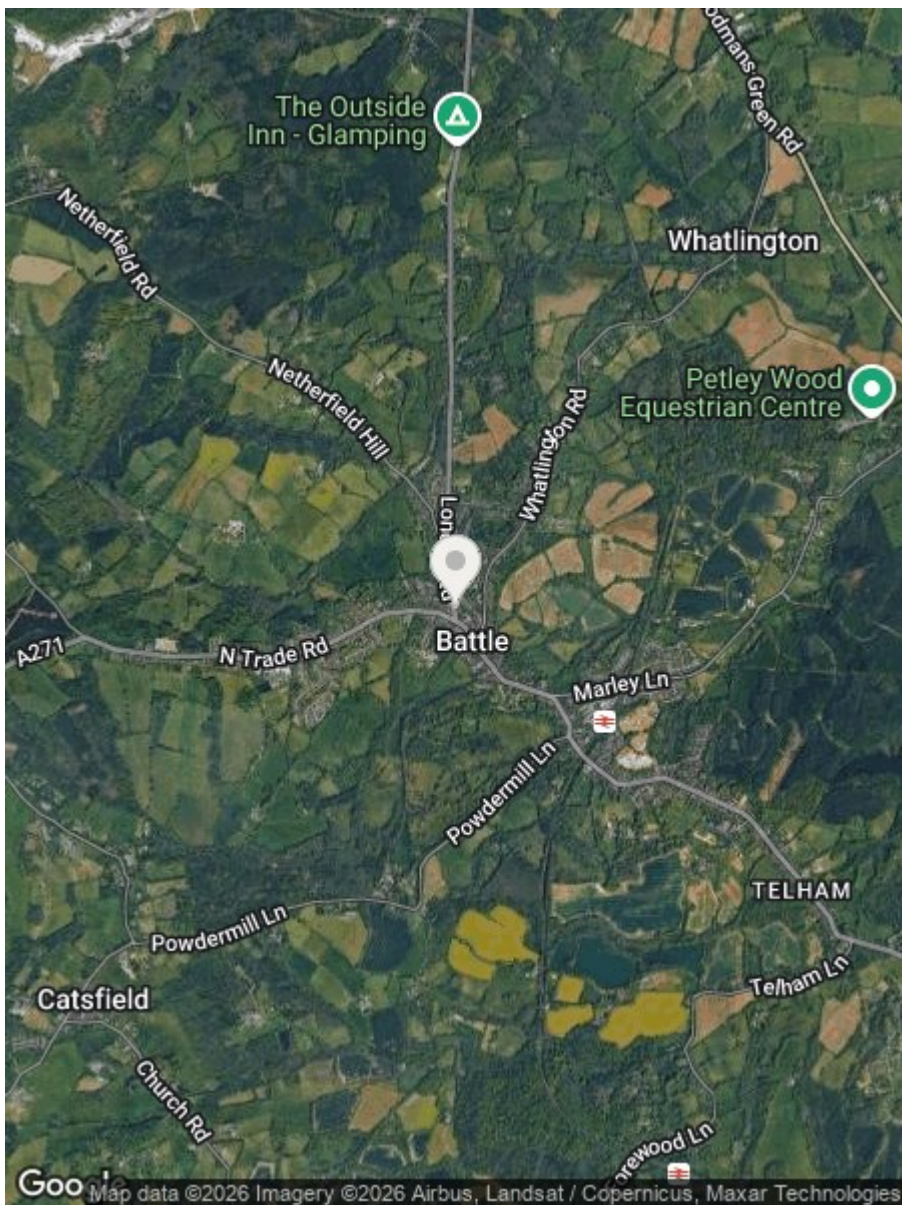

| Energy Efficiency Rating                    |                         |           |
|---------------------------------------------|-------------------------|-----------|
|                                             | Current                 | Potential |
| Very energy efficient - lower running costs |                         |           |
| (92 plus) A                                 |                         |           |
| (81-91) B                                   | 82                      | 82        |
| (69-80) C                                   |                         |           |
| (55-68) D                                   |                         |           |
| (39-54) E                                   |                         |           |
| (21-38) F                                   |                         |           |
| (1-20) G                                    |                         |           |
| Not energy efficient - higher running costs |                         |           |
| England & Wales                             | EU Directive 2002/91/EC |           |

| Environmental Impact (CO <sub>2</sub> ) Rating                  |                         |           |
|-----------------------------------------------------------------|-------------------------|-----------|
|                                                                 | Current                 | Potential |
| Very environmentally friendly - lower CO <sub>2</sub> emissions |                         |           |
| (92 plus) A                                                     |                         |           |
| (81-91) B                                                       |                         |           |
| (69-80) C                                                       |                         |           |
| (55-68) D                                                       |                         |           |
| (39-54) E                                                       |                         |           |
| (21-38) F                                                       |                         |           |
| (1-20) G                                                        |                         |           |
| Not environmentally friendly - higher CO <sub>2</sub> emissions |                         |           |
| England & Wales                                                 | EU Directive 2002/91/EC |           |

Council Tax Band - B

Fixtures and fittings: A list of the fitted carpets, curtains, light fittings and other items fixed to the property which are included in the sale (or may be available by separate negotiation) will be provided by the Seller's Solicitors.

Important Notice:

1. Particulars: These particulars are not an offer or contract, nor part of one. You should not rely on statements by Rush, Witt & Wilson in the particulars or by word of mouth or in writing ("information") as being factually accurate about the property, its condition or its value. Neither Rush, Witt & Wilson nor any joint agent has any authority to make any representations about the property, and accordingly any information given is entirely without responsibility on the part of the agents, seller(s) or lessor(s).
2. Photos, Videos etc: The photographs, property videos and virtual viewings etc. show only certain parts of the property as they appeared at the time they were taken. Areas, measurements and distances given are approximate only.
3. Regulations etc: Any reference to alterations to, or use of, any part of the property does not mean that any necessary planning, building regulations or other consent has been obtained. A buyer or lessee must find out by inspection or in other ways that these matters have been properly dealt with and that all information is correct.
4. VAT: The VAT position relating to the property may change without notice.
5. To find out how we process Personal Data, please refer to our Group Privacy Statement and other notices at <https://rushwittwilson.co.uk/privacy-policy>

**RUSH  
WITT &  
WILSON**

**Residential Estate Agents  
Lettings & Property Management**



**88 High Street  
Battle  
TN33 0AQ  
Tel: 01424 774440  
[battle@rushwittwilson.co.uk](mailto:battle@rushwittwilson.co.uk)  
[www.rushwittwilson.co.uk](http://www.rushwittwilson.co.uk)**