

**RUSH  
WITT &  
WILSON**



RUSH  
WITT &


**49 High Beech Chalet Park Battle Road, St. Leonards-On-Sea, TN37 7BS  
£160,000 Freehold**


## Detached Chalet in Popular High Beech Chalet Park – Cash Buyers Only

A rare opportunity to acquire a detached chalet in the highly sought-after High Beech Chalet Park, ideal for cash buyers looking for a property they can truly make their own. Offering two generous bedrooms, a bright lounge, fitted kitchen, and bathroom, the home provides comfortable, versatile living throughout. Step outside to a small decked area, accessed directly from the lounge, perfect for enjoying peaceful moments or entertaining, and benefit from a shed/summerhouse plus additional rear storage, providing plenty of practical space. An allocated parking space completes the convenience. With its blank-canvas interiors, this chalet invites new owners to move in straight away and put their personal stamp on every room, creating a home tailored to their taste. Please note, this property is strictly cash-only, as it cannot be mortgaged. Set in a popular and tranquil location, this chalet combines charm, potential, and practicality, offering an exciting chance for buyers to create a home in a peaceful park setting.





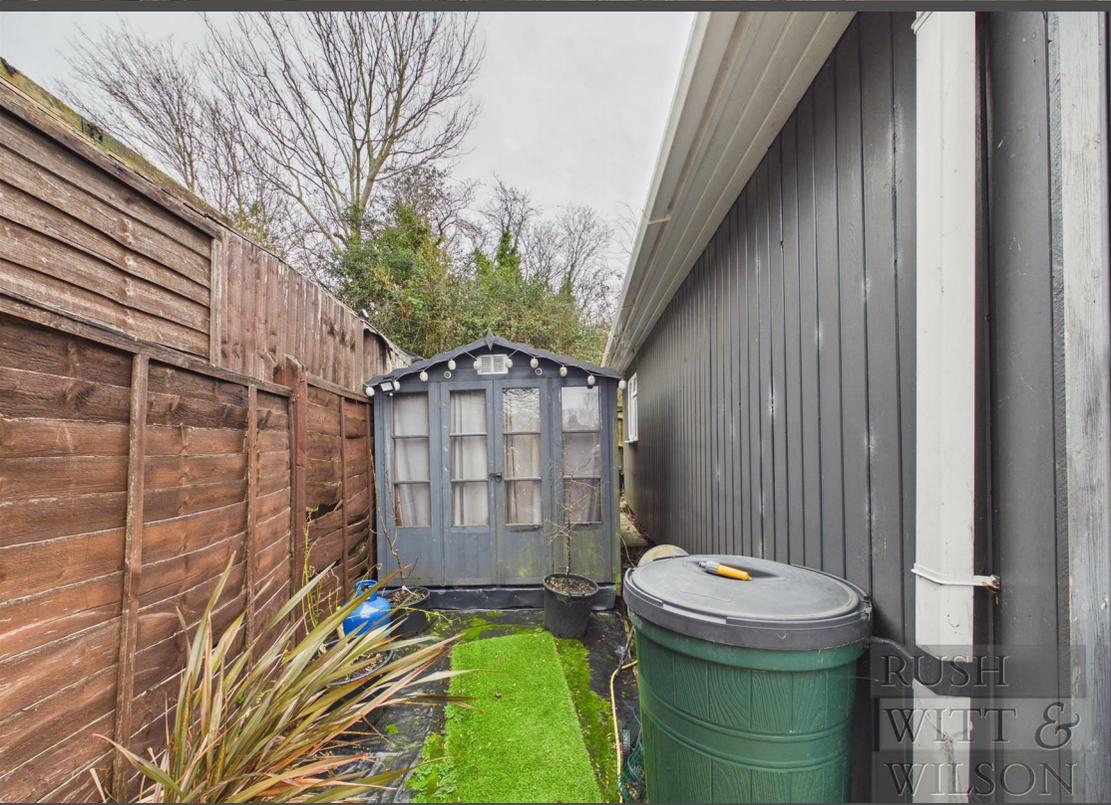

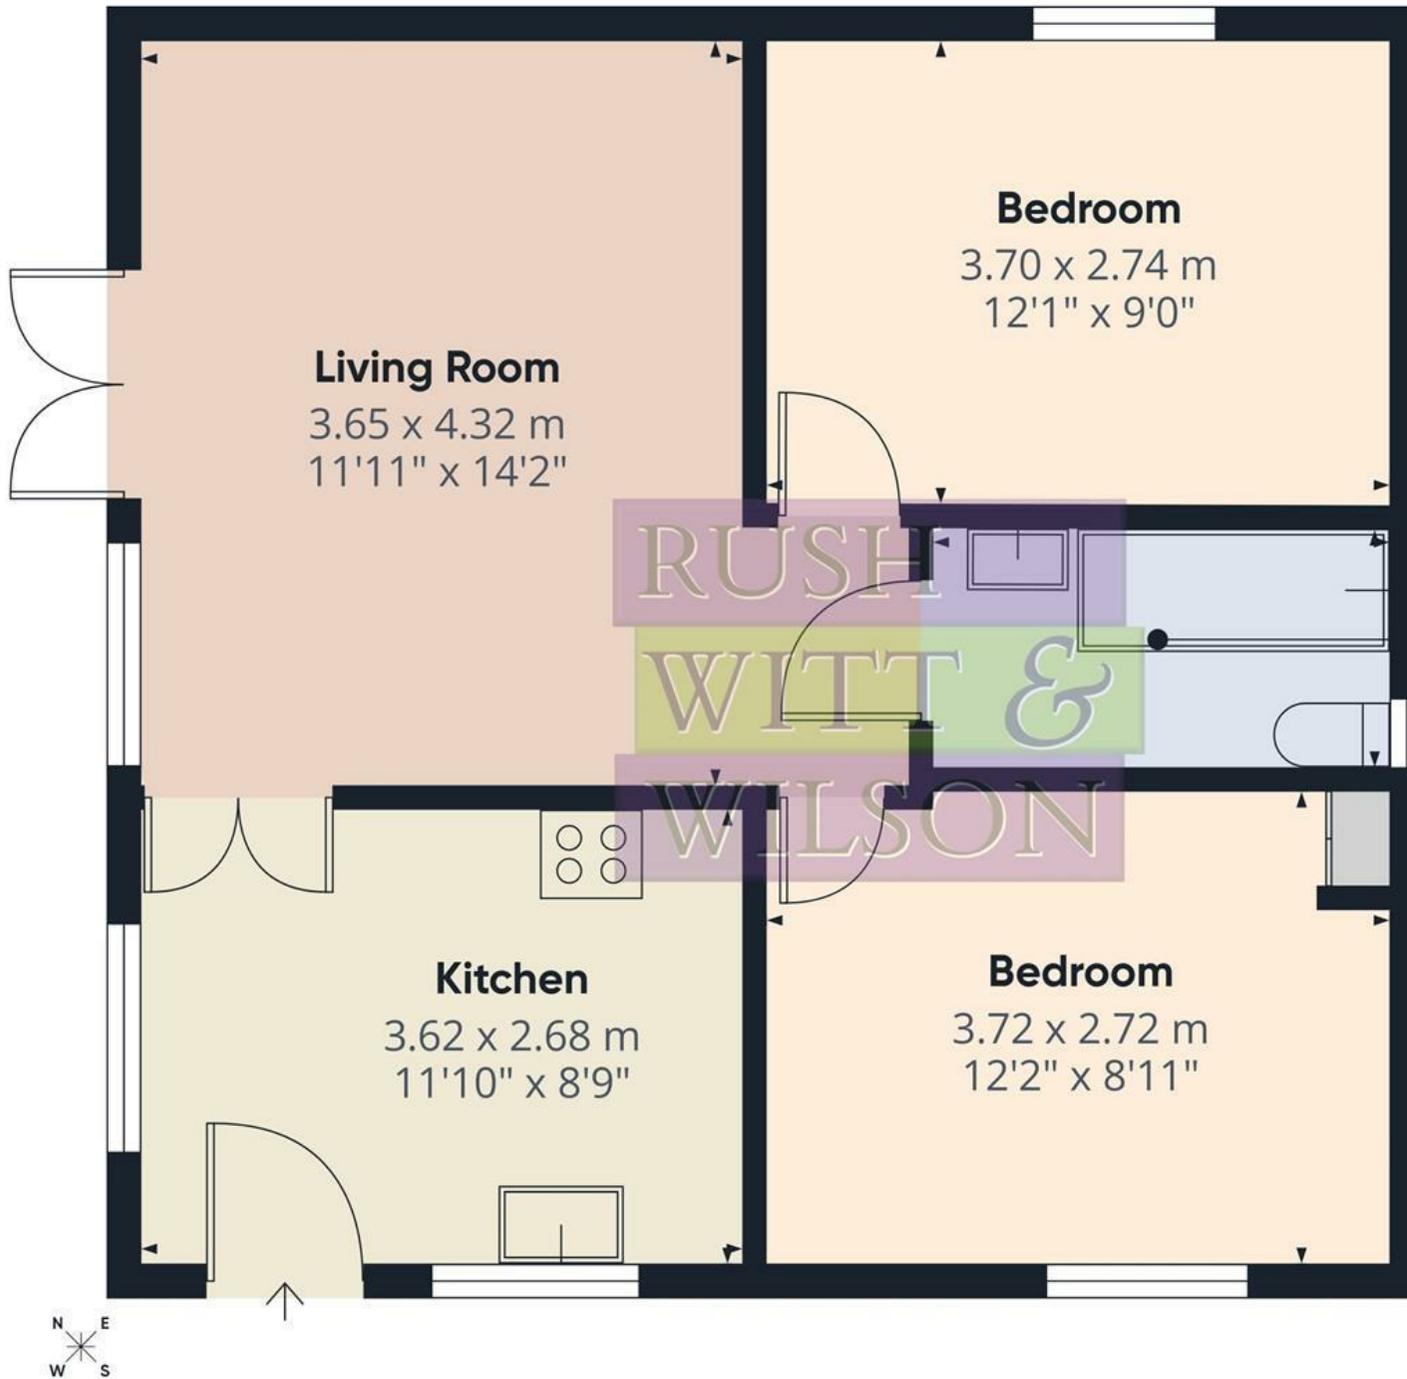

**Bathroom**  
2.71 x 1.37 m  
8'10" x 4'6"


Approximate total area<sup>(1)</sup>

50.3 m<sup>2</sup>  
541 ft<sup>2</sup>

(1) Excluding balconies and terraces

Calculations reference the RICS IPMS 3C standard. Measurements are approximate and not to scale. This floor plan is intended for illustration only.

GIRAFFE360

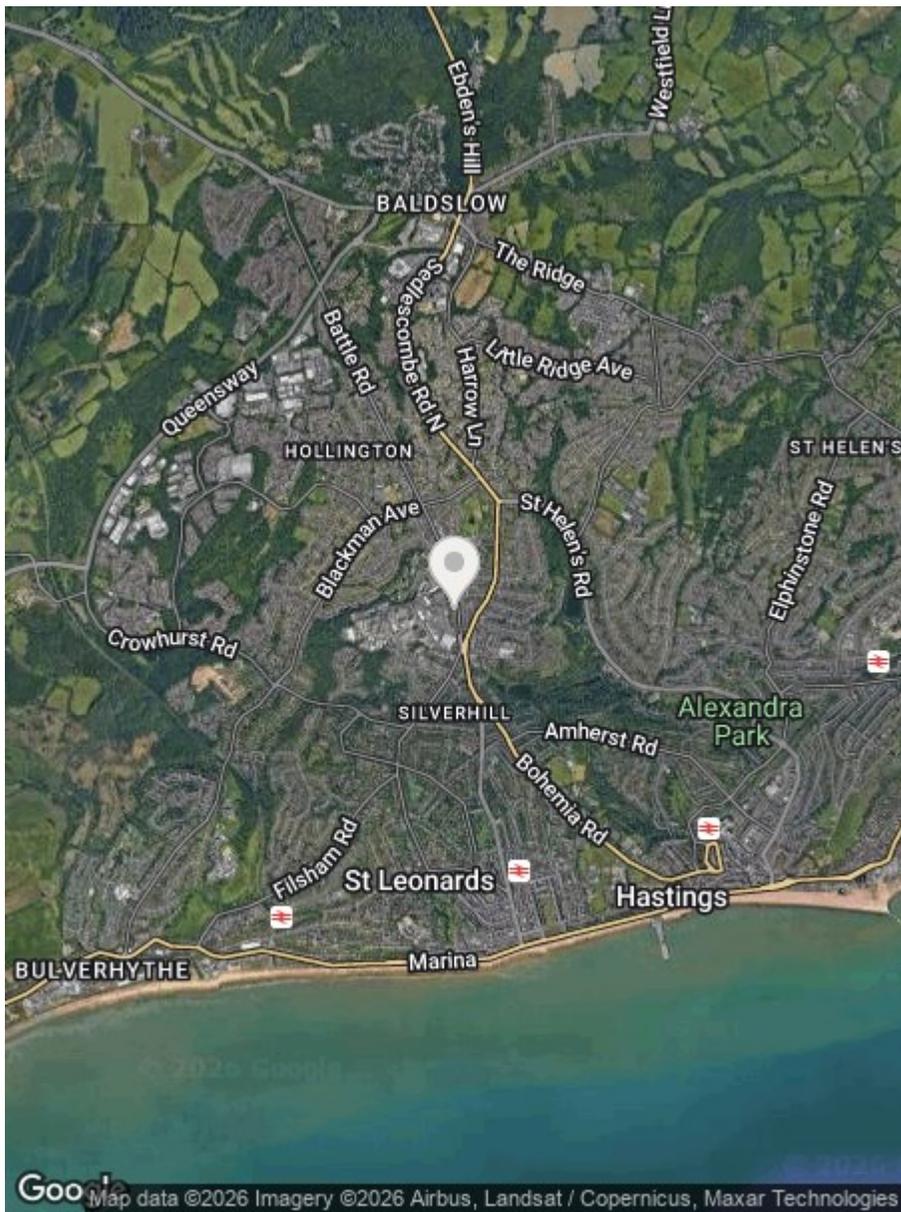

| Energy Efficiency Rating                    |                         |           |
|---|-------------------------|-----------|
|   | Current                 | Potential |
| Very energy efficient - lower running costs |                         |           |
| (92 plus) <b>A</b>                          |                         |           |
| (81-91) <b>B</b>                            |                         |           |
| (69-80) <b>C</b>                            |                         |           |
| (55-68) <b>D</b>                            |                         |           |
| (39-54) <b>E</b>                            |                         |           |
| (21-38) <b>F</b>                            |                         |           |
| (1-20) <b>G</b>                             |                         |           |
| Not energy efficient - higher running costs |                         |           |
| <b>England &amp; Wales</b>                  | EU Directive 2002/91/EC |           |

| Environmental Impact (CO <sub>2</sub> ) Rating                  |                         |           |
|---|-------------------------|-----------|
|   | Current                 | Potential |
| Very environmentally friendly - lower CO <sub>2</sub> emissions |                         |           |
| (92 plus) <b>A</b>  |                         |           |
| (81-91) <b>B</b>  |                         |           |
| (69-80) <b>C</b>  |                         |           |
| (55-68) <b>D</b>  |                         |           |
| (39-54) <b>E</b>  |                         |           |
| (21-38) <b>F</b>  |                         |           |
| (1-20) <b>G</b>   |                         |           |
| Not environmentally friendly - higher CO <sub>2</sub> emissions |                         |           |
| <b>England &amp; Wales</b>                                      | EU Directive 2002/91/EC |           |

Council Tax Band - A

Fixtures and fittings: A list of the fitted carpets, curtains, light fittings and other items fixed to the property which are included in the sale (or may be available by separate negotiation) will be provided by the Seller's Solicitors.

Important Notice:

1. Particulars: These particulars are not an offer or contract, nor part of one. You should not rely on statements by Rush, Witt & Wilson in the particulars or by word of mouth or in writing ("information") as being factually accurate about the property, its condition or its value. Neither Rush, Witt & Wilson nor any joint agent has any authority to make any representations about the property, and accordingly any information given is entirely without responsibility on the part of the agents, seller(s) or lessor(s).
2. Photos, Videos etc: The photographs, property videos and virtual viewings etc. show only certain parts of the property as they appeared at the time they were taken. Areas, measurements and distances given are approximate only.
3. Regulations etc: Any reference to alterations to, or use of, any part of the property does not mean that any necessary planning, building regulations or other consent has been obtained. A buyer or lessee must find out by inspection or in other ways that these matters have been properly dealt with and that all information is correct.
4. VAT: The VAT position relating to the property may change without notice.
5. To find out how we process Personal Data, please refer to our Group Privacy Statement and other notices at <https://rushwittwilson.co.uk/privacy-policy>

**RUSH  
WITT &  
WILSON**

**Residential Estate Agents  
Lettings & Property Management**



**88 High Street  
Battle  
TN33 0AQ  
Tel: 01424 774440  
battle@rushwittwilson.co.uk  
www.rushwittwilson.co.uk**