

**RUSH  
WITT &  
WILSON**







RUSH  
WITT &

**Kenrith Court St. Helens Crescent, Hastings, TN34 2SQ  
£120,000 Leasehold**

## **\*\*Chain-Free Retirement Apartment with Balcony & Garden Views\*\***

Situated on the third floor of this highly regarded managed retirement development, this beautifully presented one-bedroom apartment has been thoughtfully modernised throughout to create a stylish and comfortable home, offered to the market chain free. The accommodation centres around a bright and spacious 16ft lounge with sliding doors opening onto a private balcony, enjoying delightful views across the beautifully maintained communal gardens. A contemporary fitted kitchen features quality AEG integrated appliances, while the generous double bedroom benefits from an extensive range of fitted wardrobes and furniture. Completing the accommodation is a modern shower room finished to a high standard. Ideally positioned close to the picturesque Alexandra Park and well served by regular bus routes into Hastings town centre, residents have easy access to a wide range of shopping, leisure facilities, the mainline railway station and the seafront. The development offers an excellent community atmosphere with a range of on-site facilities including a residents' lounge, laundry room and guest suite, providing both convenience and peace of mind. An early viewing is highly recommended to fully appreciate the quality of this superb retirement apartment.

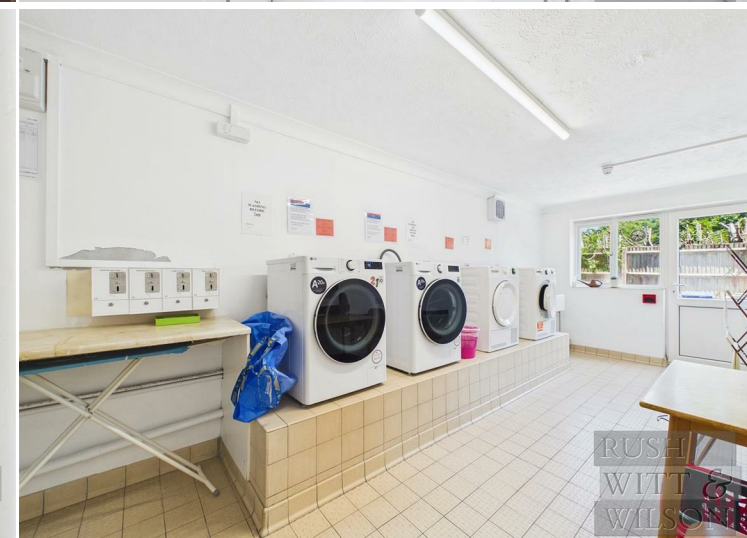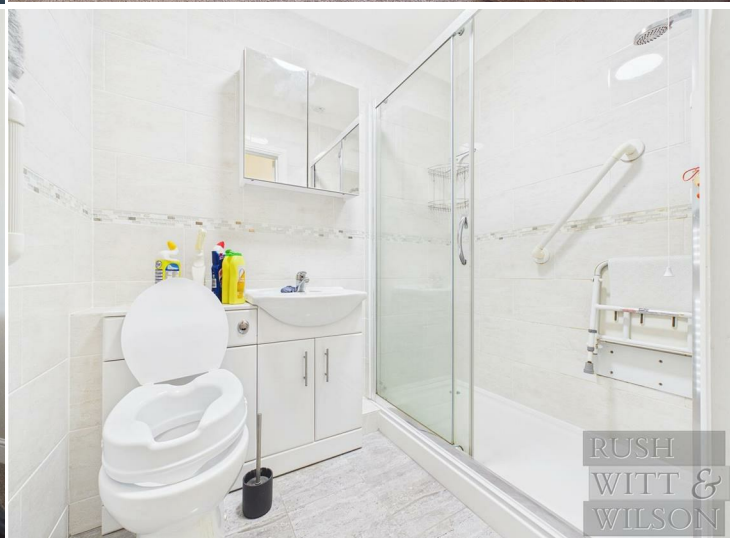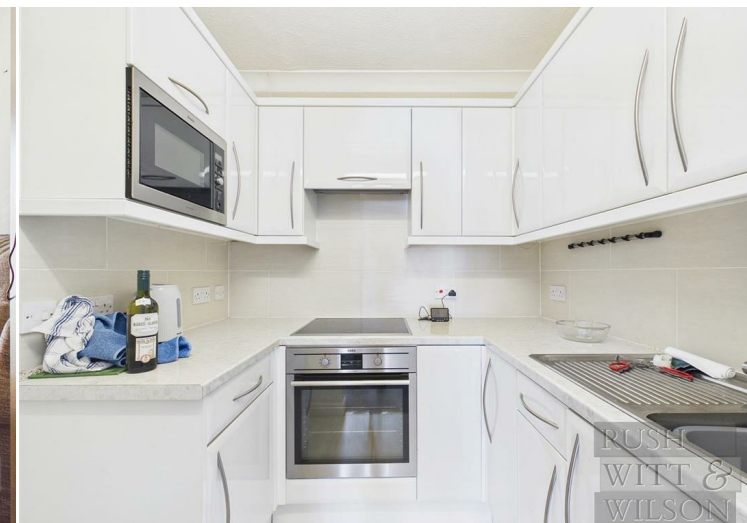

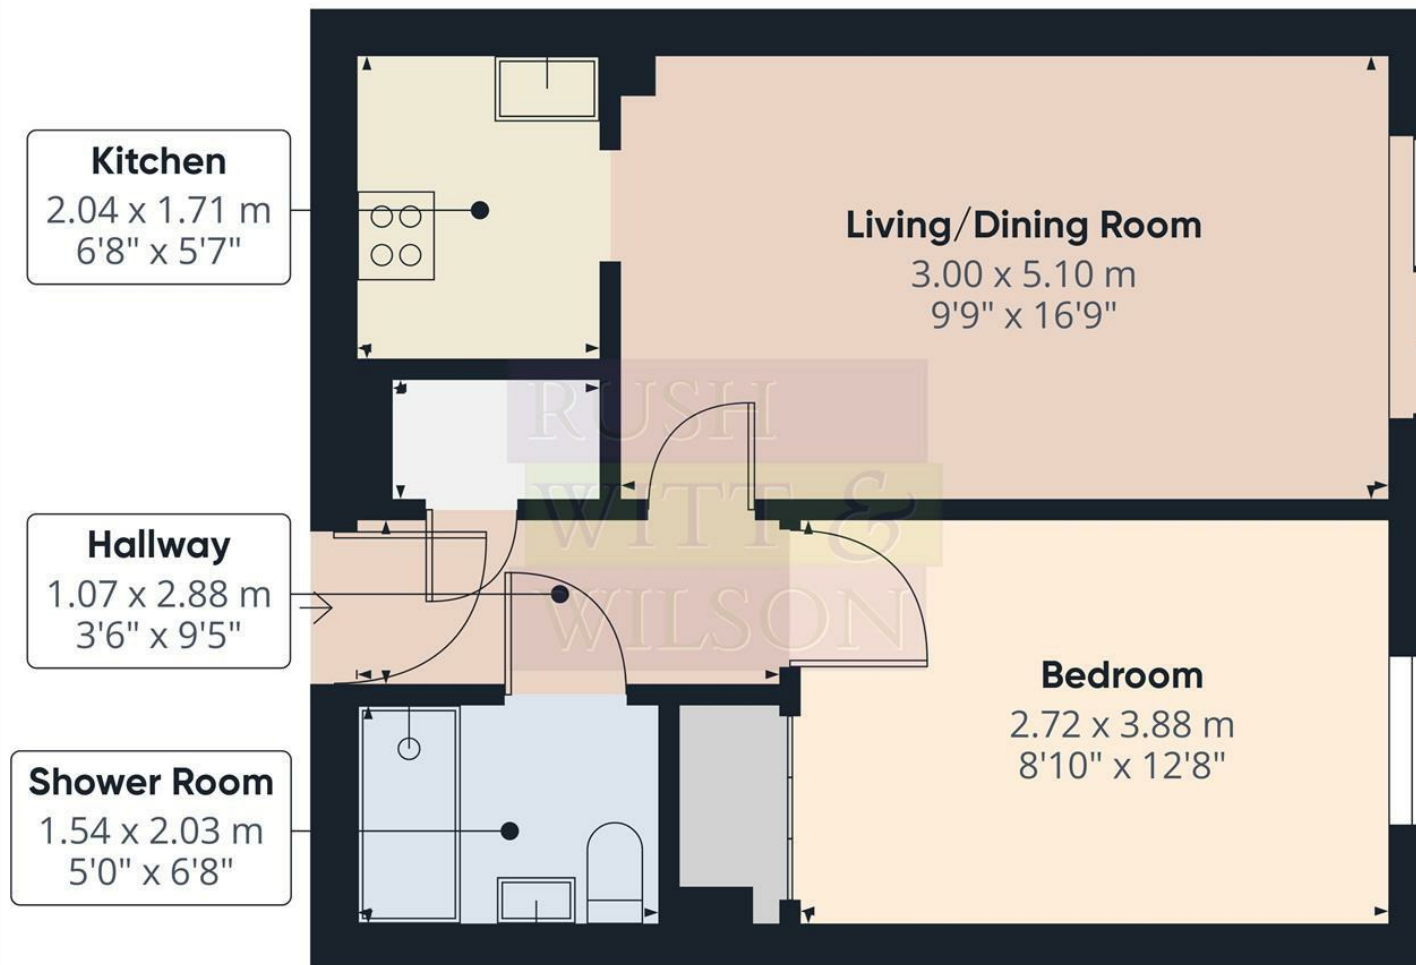


**Approximate total area<sup>(1)</sup>**  
38.3 m<sup>2</sup>  
413 ft<sup>2</sup>

(1) Excluding balconies and terraces

Calculations reference the RICS IPMS 3C standard. Measurements are approximate and not to scale. This floor plan is intended for illustration only.

**GIRAFFE360**

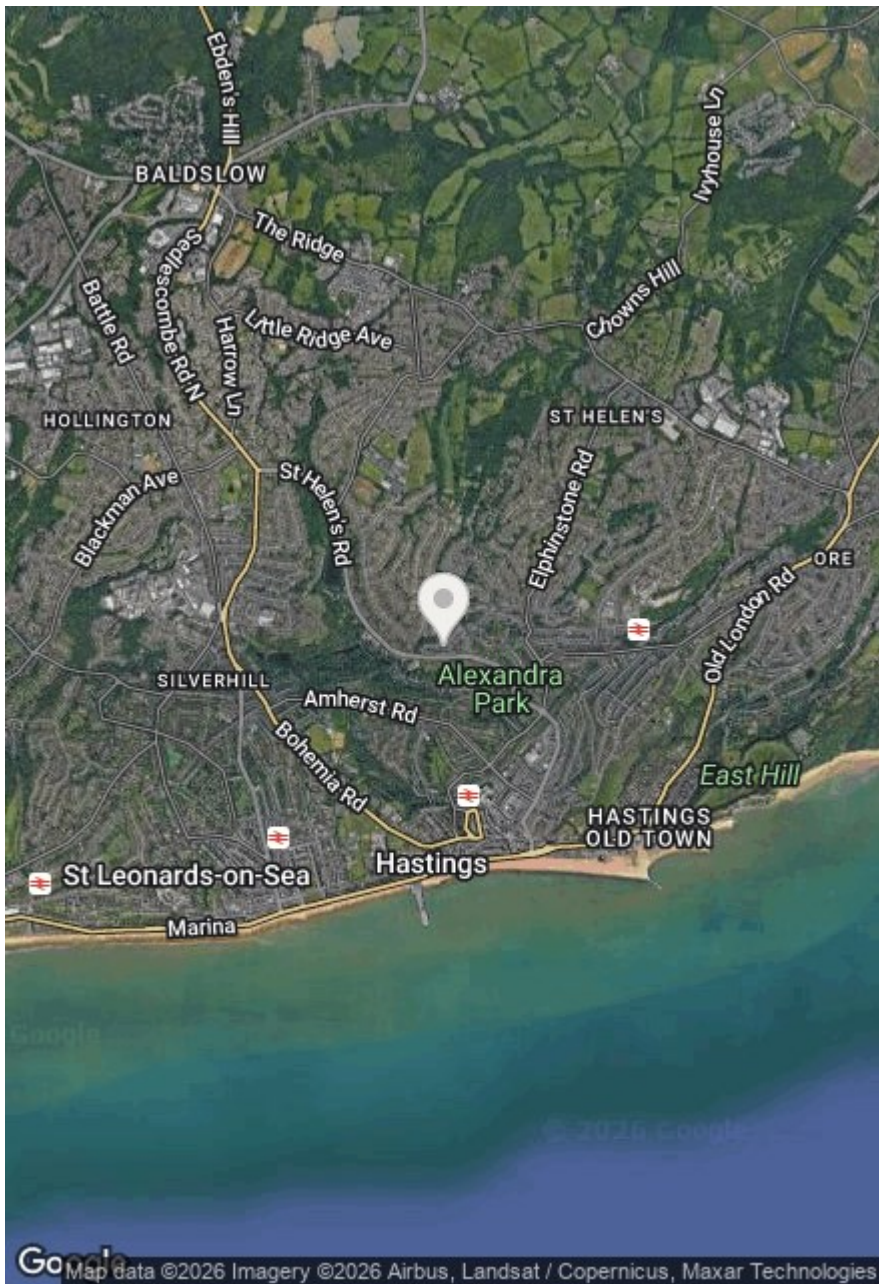

| Energy Efficiency Rating                    |                         |                         |
|---------------------------------------------|-------------------------|-------------------------|
|                                             | Current                 | Potential               |
| Very energy efficient - lower running costs |                         |                         |
| (92 plus) A                                 |                         |                         |
| (81-91) B                                   |                         |                         |
| (69-80) C                                   |                         |                         |
| (55-68) D                                   |                         |                         |
| (39-54) E                                   |                         |                         |
| (21-38) F                                   |                         |                         |
| (1-20) G                                    |                         |                         |
| Not energy efficient - higher running costs |                         |                         |
| England & Wales                             | EU Directive 2002/91/EC | EU Directive 2002/91/EC |

| Environmental Impact (CO <sub>2</sub> ) Rating                  |                         |                         |
|-----------------------------------------------------------------|-------------------------|-------------------------|
|                                                                 | Current                 | Potential               |
| Very environmentally friendly - lower CO <sub>2</sub> emissions |                         |                         |
| (92 plus) A                                                     |                         |                         |
| (81-91) B                                                       |                         |                         |
| (69-80) C                                                       |                         |                         |
| (55-68) D                                                       |                         |                         |
| (39-54) E                                                       |                         |                         |
| (21-38) F                                                       |                         |                         |
| (1-20) G                                                        |                         |                         |
| Not environmentally friendly - higher CO <sub>2</sub> emissions |                         |                         |
| England & Wales                                                 | EU Directive 2002/91/EC | EU Directive 2002/91/EC |

Council Tax Band - B

Fixtures and fittings: A list of the fitted carpets, curtains, light fittings and other items fixed to the property which are included in the sale (or may be available by separate negotiation) will be provided by the Seller's Solicitors.

Important Notice:

1. Particulars: These particulars are not an offer or contract, nor part of one. You should not rely on statements by Rush, Witt & Wilson in the particulars or by word of mouth or in writing ("information") as being factually accurate about the property, its condition or its value. Neither Rush, Witt & Wilson nor any joint agent has any authority to make any representations about the property, and accordingly any information given is entirely without responsibility on the part of the agents, seller(s) or lessor(s).
2. Photos, Videos etc: The photographs, property videos and virtual viewings etc. show only certain parts of the property as they appeared at the time they were taken. Areas, measurements and distances given are approximate only.
3. Regulations etc: Any reference to alterations to, or use of, any part of the property does not mean that any necessary planning, building regulations or other consent has been obtained. A buyer or lessee must find out by inspection or in other ways that these matters have been properly dealt with and that all information is correct.
4. VAT: The VAT position relating to the property may change without notice.
5. To find out how we process Personal Data, please refer to our Group Privacy Statement and other notices at <https://rushwittwilson.co.uk/privacy-policy>