

**RUSH
WITT &
WILSON**




146 Edmund Road, Hastings, TN35 5LQ
Offers In The Region Of £360,000 Freehold

Nestled in the charming Clive Vale area of Hastings, this delightful four bedroom mid-terraced house on Edmund Road offers a perfect blend of comfort and space. This property is ideal for families or those seeking a bit more room to breathe. Upon entering, you are welcomed by a bay-fronted living room sets the tone with its inviting feel and period charm, providing a lovely space to relax and unwind. Adjacent to this is a versatile second reception room, perfect for use as a playroom, home office, or snug. At the rear, a bright dining room flows seamlessly into the well-planned kitchen, creating a practical and sociable layout that works effortlessly for everyday life. At the rear of the house, you will find a bright dining room that leads into the kitchen, creating a functional and sociable layout for everyday living. The first floor boasts four well-proportioned bedrooms, ensuring ample space for family members or guests. The main bathroom is conveniently located, alongside a separate WC, providing practicality for busy mornings. One of the standout features of this property is the lengthy rear garden, which includes a raised deck area, perfect for enjoying sunny afternoons or hosting barbecues. This outdoor space is a rare find in urban settings and offers a wonderful retreat for gardening enthusiasts or those who simply wish to unwind in nature. With its prime location, spacious interiors, and delightful garden, this mid-terraced house on Edmund Road presents an excellent opportunity for anyone looking to settle in the vibrant town of Hastings. Don't miss the chance to make this charming property your new home.







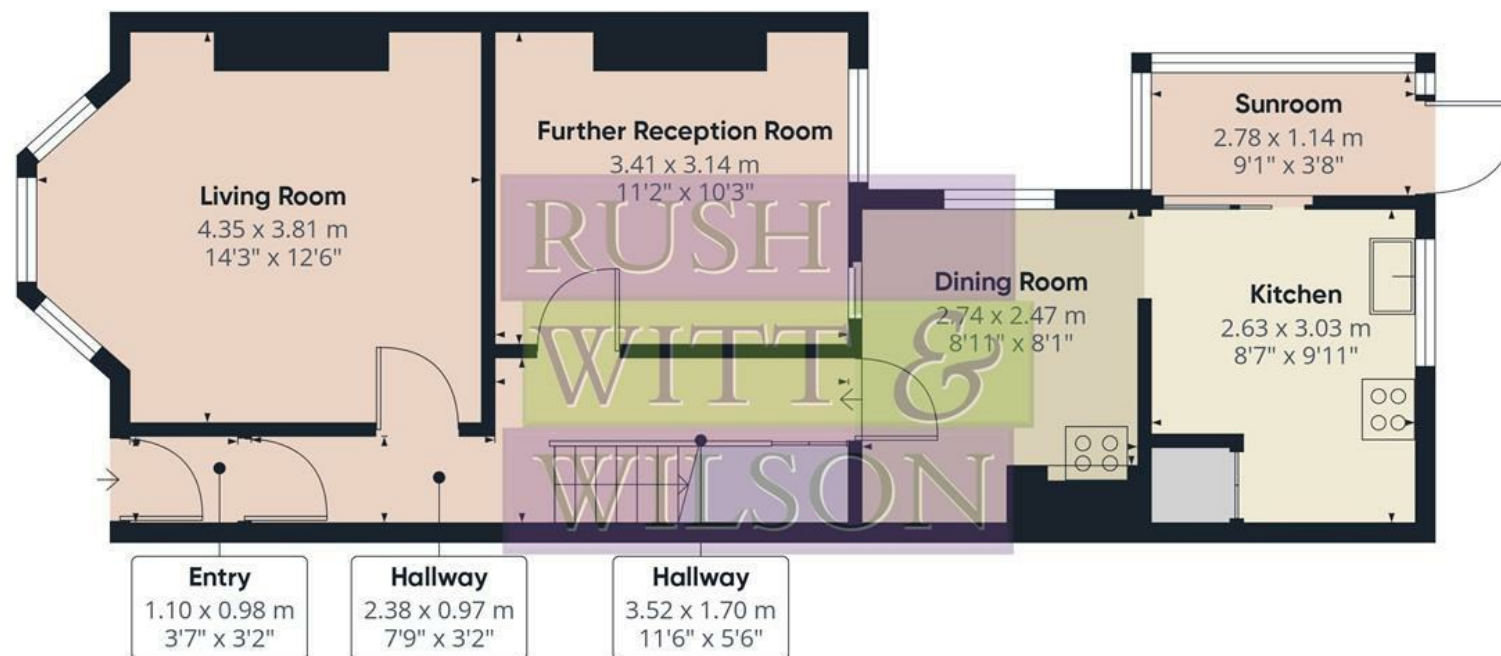

Floor 0



Floor 1

Approximate total area⁽¹⁾


100.4 m²

1081 ft²

(1) Excluding balconies and terraces

Calculations reference the RICS IPMS 3C standard. Measurements are approximate and not to scale. This floor plan is intended for illustration only.

GIRAFFE 360

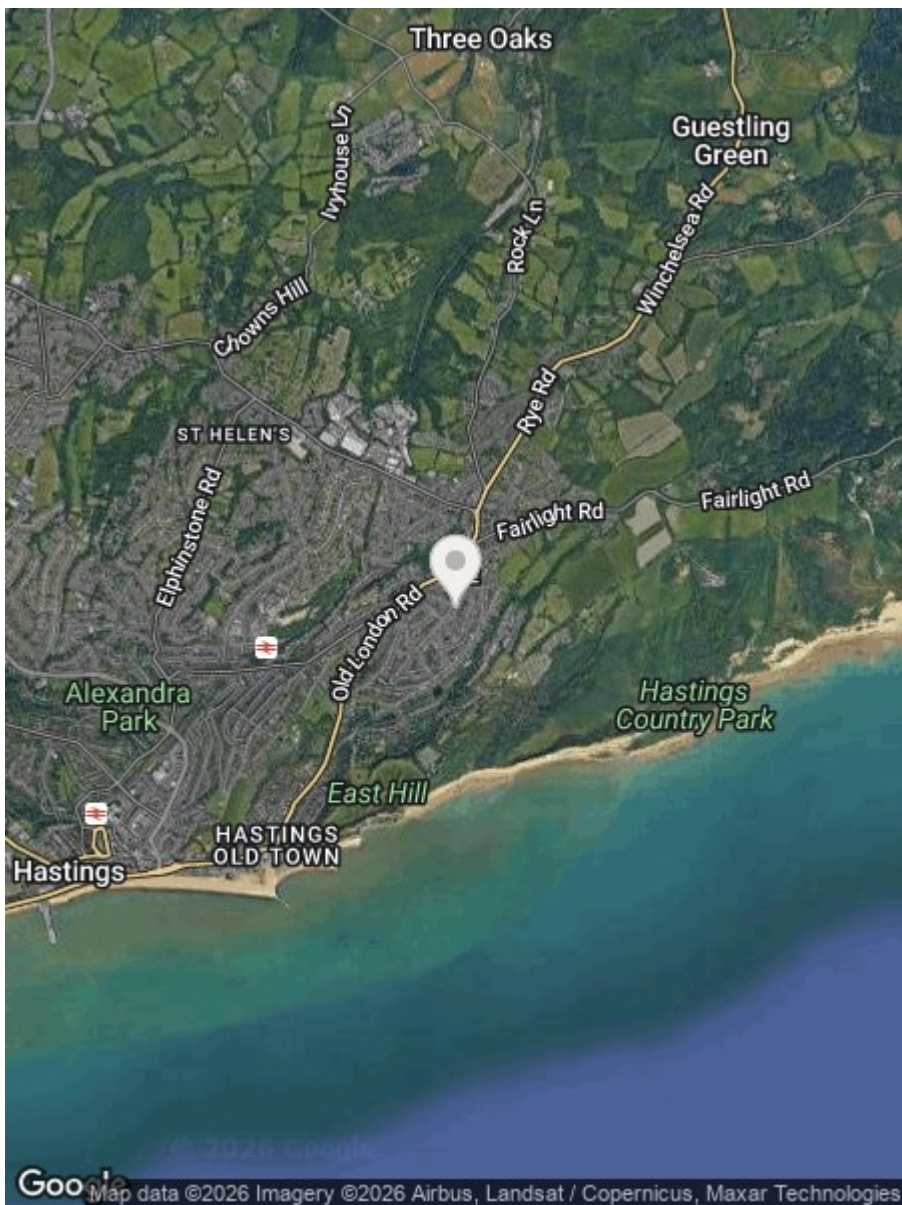

Energy Efficiency Rating		
	Current	Potential
Very energy efficient - lower running costs		
(92 plus) A		
(81-91) B		
(69-80) C		
(55-68) D		
(39-54) E		
(21-38) F		
(1-20) G		
Not energy efficient - higher running costs		
England & Wales	EU Directive 2002/91/EC	

Environmental Impact (CO ₂) Rating		
	Current	Potential
Very environmentally friendly - lower CO ₂ emissions		
(92 plus) A		
(81-91) B		
(69-80) C		
(55-68) D		
(39-54) E		
(21-38) F		
(1-20) G		
Not environmentally friendly - higher CO ₂ emissions		
England & Wales	EU Directive 2002/91/EC	

Council Tax Band - C

Fixtures and fittings: A list of the fitted carpets, curtains, light fittings and other items fixed to the property which are included in the sale (or may be available by separate negotiation) will be provided by the Seller's Solicitors.

Important Notice:

1. Particulars: These particulars are not an offer or contract, nor part of one. You should not rely on statements by Rush, Witt & Wilson in the particulars or by word of mouth or in writing ("information") as being factually accurate about the property, its condition or its value. Neither Rush, Witt & Wilson nor any joint agent has any authority to make any representations about the property, and accordingly any information given is entirely without responsibility on the part of the agents, seller(s) or lessor(s).
2. Photos, Videos etc: The photographs, property videos and virtual viewings etc. show only certain parts of the property as they appeared at the time they were taken. Areas, measurements and distances given are approximate only.
3. Regulations etc: Any reference to alterations to, or use of, any part of the property does not mean that any necessary planning, building regulations or other consent has been obtained. A buyer or lessee must find out by inspection or in other ways that these matters have been properly dealt with and that all information is correct.
4. VAT: The VAT position relating to the property may change without notice.
5. To find out how we process Personal Data, please refer to our Group Privacy Statement and other notices at <https://rushwittwilson.co.uk/privacy-policy>

**RUSH
WITT &
WILSON**

**Residential Estate Agents
Lettings & Property Management**



**Rother House Havelock Road
Hastings
East Sussex
TN34 1BP
Tel: 01424 442443
hastings@rushwittwilson.co.uk
www.rushwittwilson.co.uk**