

**RUSH
WITT &
WILSON**



RUSH
WITT &


Flat 3, 6 Grosvenor Gardens, St. Leonards-On-Sea, TN38 0AE
Offers In Excess Of £150,000 Leasehold

Nestled in the charming area of Grosvenor Gardens, this delightful one-bedroom apartment offers a perfect blend of comfort and convenience. This conversion apartment is designed with a neutral decor throughout, allowing you to easily personalise the space to your taste. The open-plan kitchen and living room create a welcoming atmosphere, ideal for both relaxation and entertaining. From this area, you can enjoy lovely views towards the sea and the nearby bowling green, making it a picturesque setting to unwind. The bedroom, located at the rear of the property, provides a peaceful retreat, ensuring a restful night's sleep. The shower room is well-appointed, adding to the practicality of this charming home. Being chain-free, this apartment presents a smooth transition for potential buyers. Its excellent proximity to the sea and beach means you can enjoy coastal walks and the vibrant local community at your leisure. This property is an excellent opportunity for those seeking a seaside lifestyle in a tranquil yet accessible location. Whether you are a first-time buyer, a couple, or looking for a holiday retreat, this apartment is sure to impress. Don't miss the chance to make this lovely space your own.







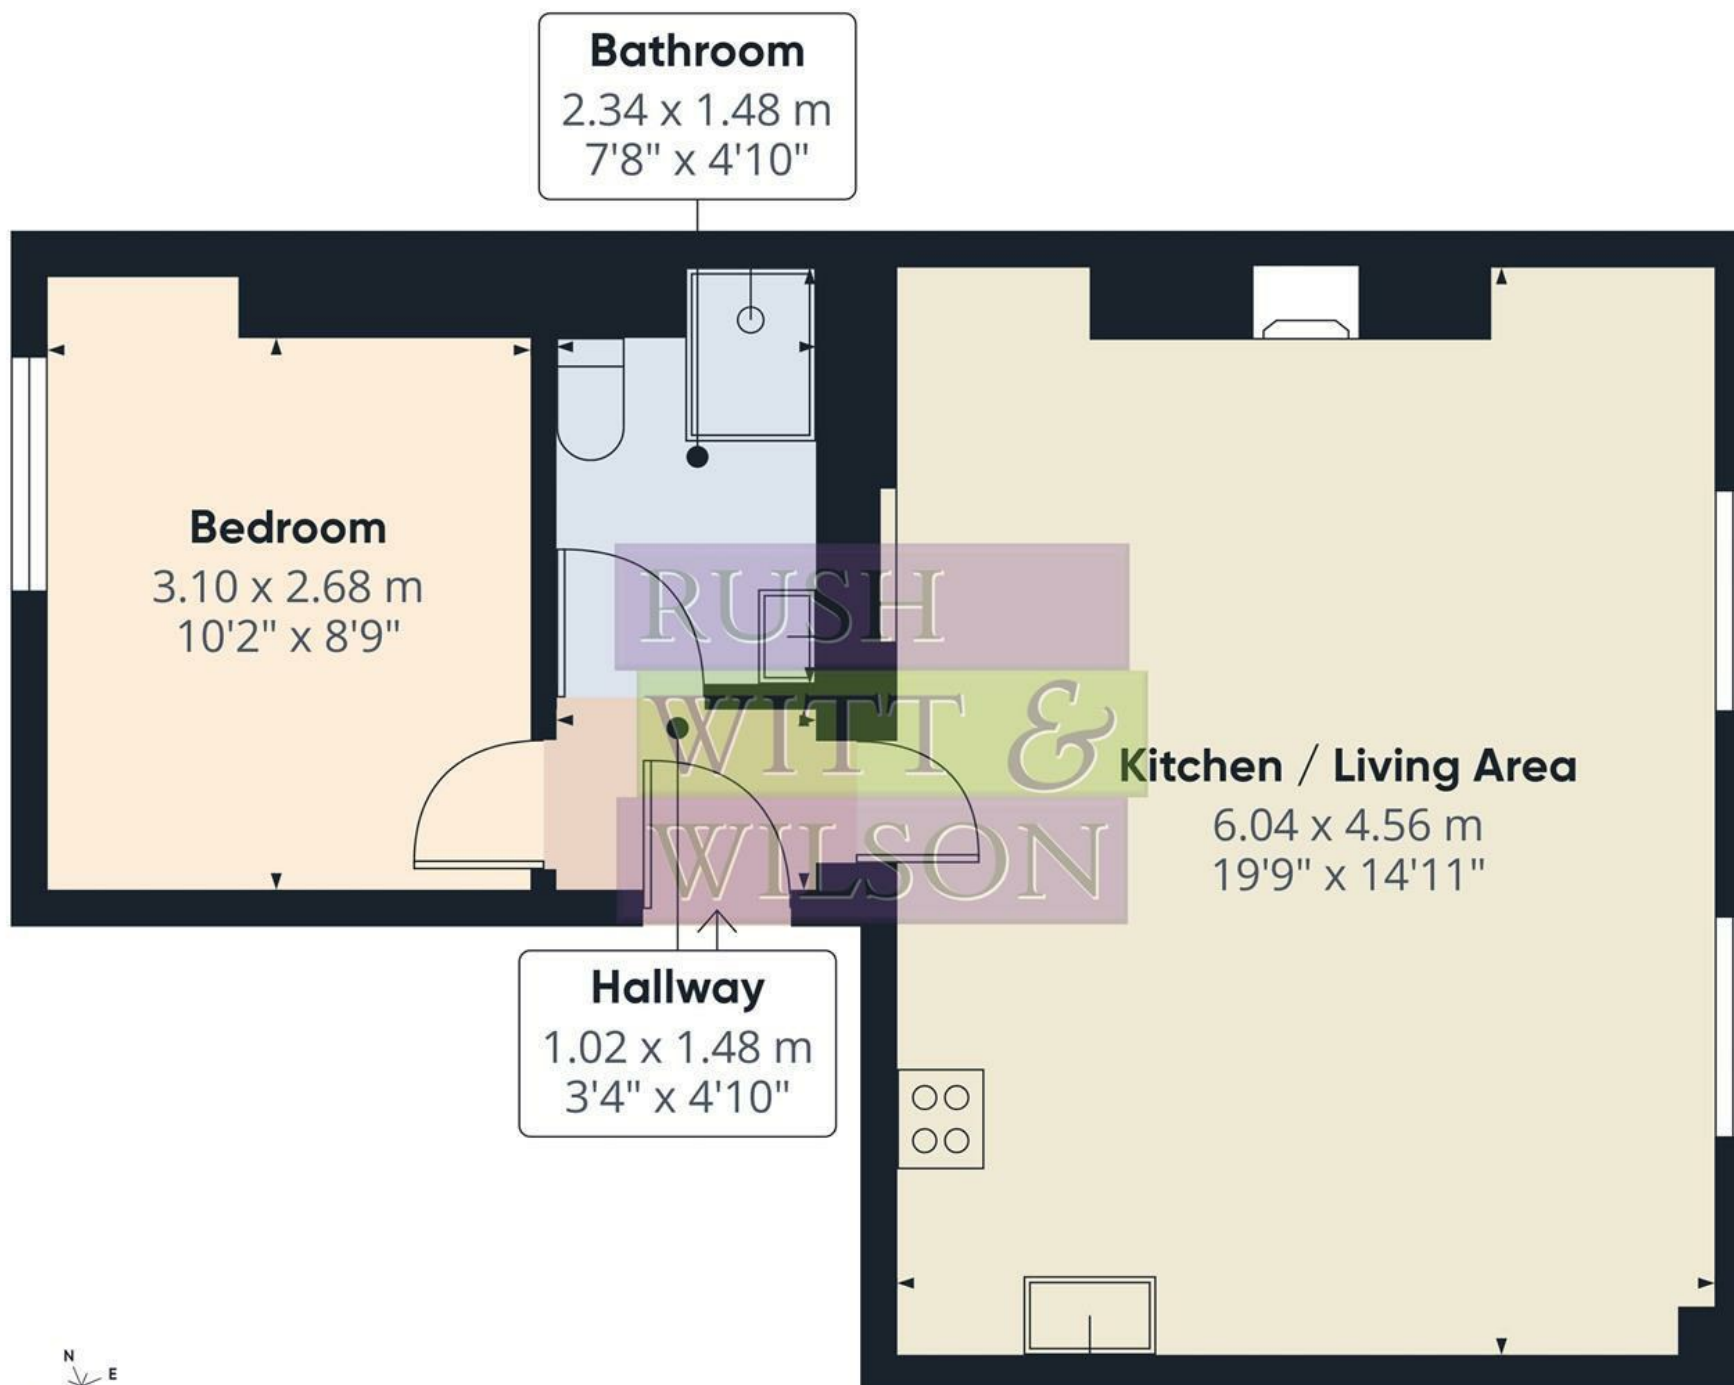

Approximate total area⁽¹⁾




40.9 m²

440 ft²

(1) Excluding balconies and terraces

Calculations reference the RICS IPMS 3C standard. Measurements are approximate and not to scale. This floor plan is intended for illustration only.

GIRAFFE 360

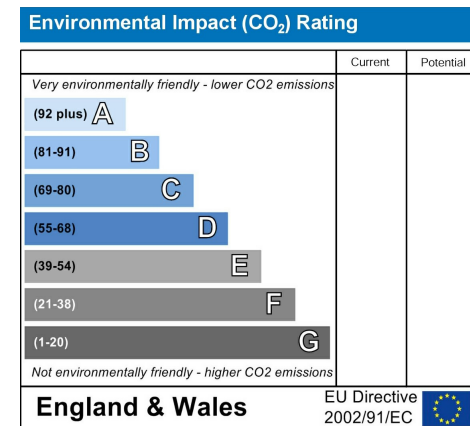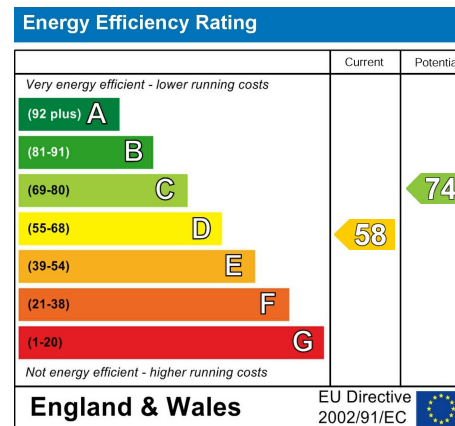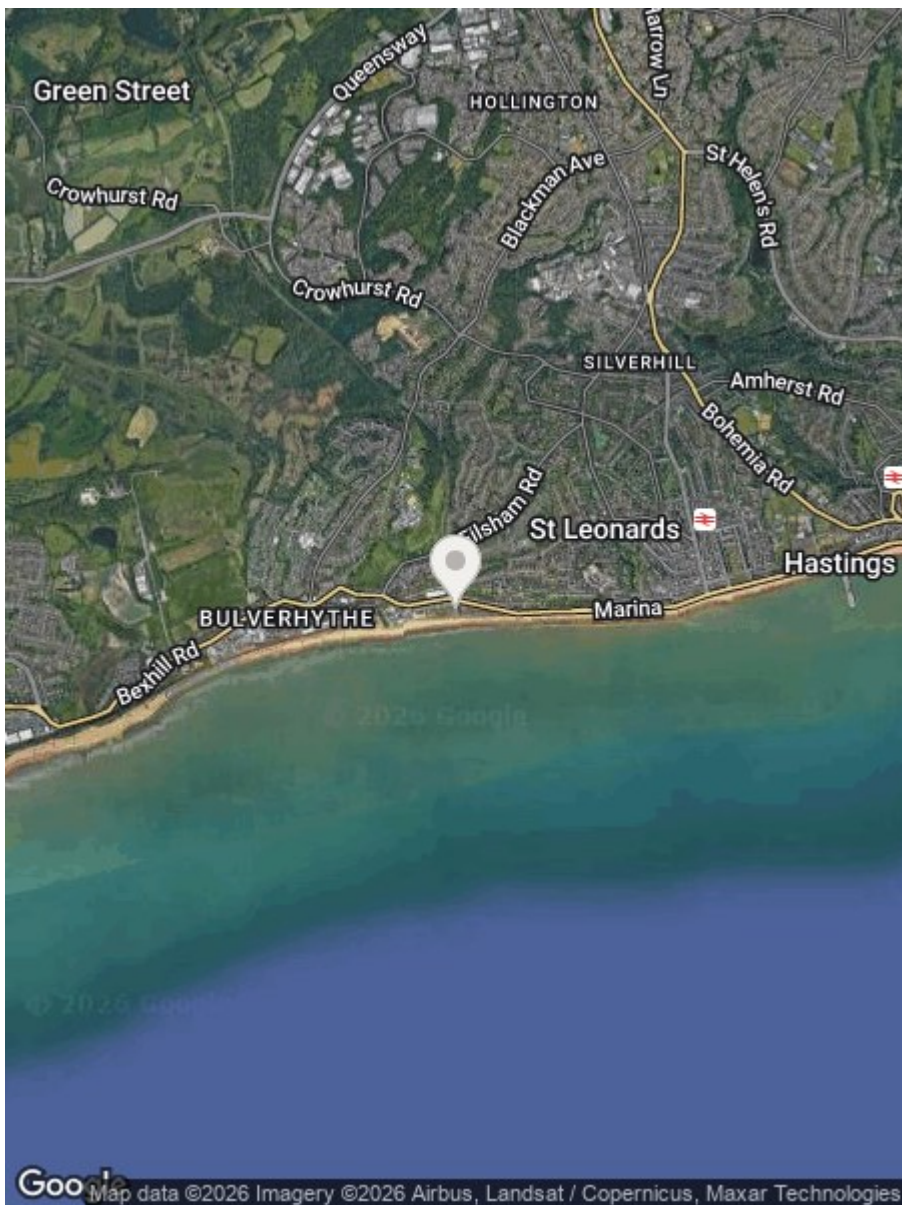

Council Tax Band - A

Fixtures and fittings: A list of the fitted carpets, curtains, light fittings and other items fixed to the property which are included in the sale (or may be available by separate negotiation) will be provided by the Seller's Solicitors.

Important Notice:

1. Particulars: These particulars are not an offer or contract, nor part of one. You should not rely on statements by Rush, Witt & Wilson in the particulars or by word of mouth or in writing ("information") as being factually accurate about the property, its condition or its value. Neither Rush, Witt & Wilson nor any joint agent has any authority to make any representations about the property, and accordingly any information given is entirely without responsibility on the part of the agents, seller(s) or lessor(s).
2. Photos, Videos etc: The photographs, property videos and virtual viewings etc. show only certain parts of the property as they appeared at the time they were taken. Areas, measurements and distances given are approximate only.
3. Regulations etc: Any reference to alterations to, or use of, any part of the property does not mean that any necessary planning, building regulations or other consent has been obtained. A buyer or lessee must find out by inspection or in other ways that these matters have been properly dealt with and that all information is correct.
4. VAT: The VAT position relating to the property may change without notice.
5. To find out how we process Personal Data, please refer to our Group Privacy Statement and other notices at <https://rushwittwilson.co.uk/privacy-policy>

**RUSH
WITT &
WILSON**

**Residential Estate Agents
Lettings & Property Management**



**Rother House Havelock Road
Hastings
East Sussex
TN34 1BP
Tel: 01424 442443
hastings@rushwittwilson.co.uk
www.rushwittwilson.co.uk**