

**RUSH
WITT &
WILSON**





Lavender Court Arbourvale, St. Leonards-On-Sea, TN38 0FQ
£180,000 Leasehold

This modern ground floor apartment presents an excellent opportunity for those seeking a stylish and convenient living space. The property boasts two well-proportioned bedrooms, including a master suite complete with an en suite bathroom, ensuring comfort and privacy. Upon entering, you are welcomed by a bright entrance hall that leads to an inviting open plan lounge-kitchen. This contemporary space is fitted with integrated appliances, making it perfect for both relaxation and entertaining. The apartment is further enhanced by a modern bathroom, providing all the necessary amenities for a comfortable lifestyle. Additional features include gas central heating and double glazing, which contribute to the property's energy efficiency and warmth. An allocated parking space is also included, offering convenience in this sought-after location. The apartment is ideally situated within easy reach of local schools and bus routes, providing excellent transport links to Hastings Town Centre. Here, residents can enjoy a comprehensive range of shopping options, sporting facilities, and recreational activities, as well as the beautiful seafront and promenade. With a lengthy lease in place, this well-presented apartment is an ideal choice for first-time buyers, downsizers, or investors looking for a property in a vibrant community. Don't miss the chance to make this delightful apartment your new home.





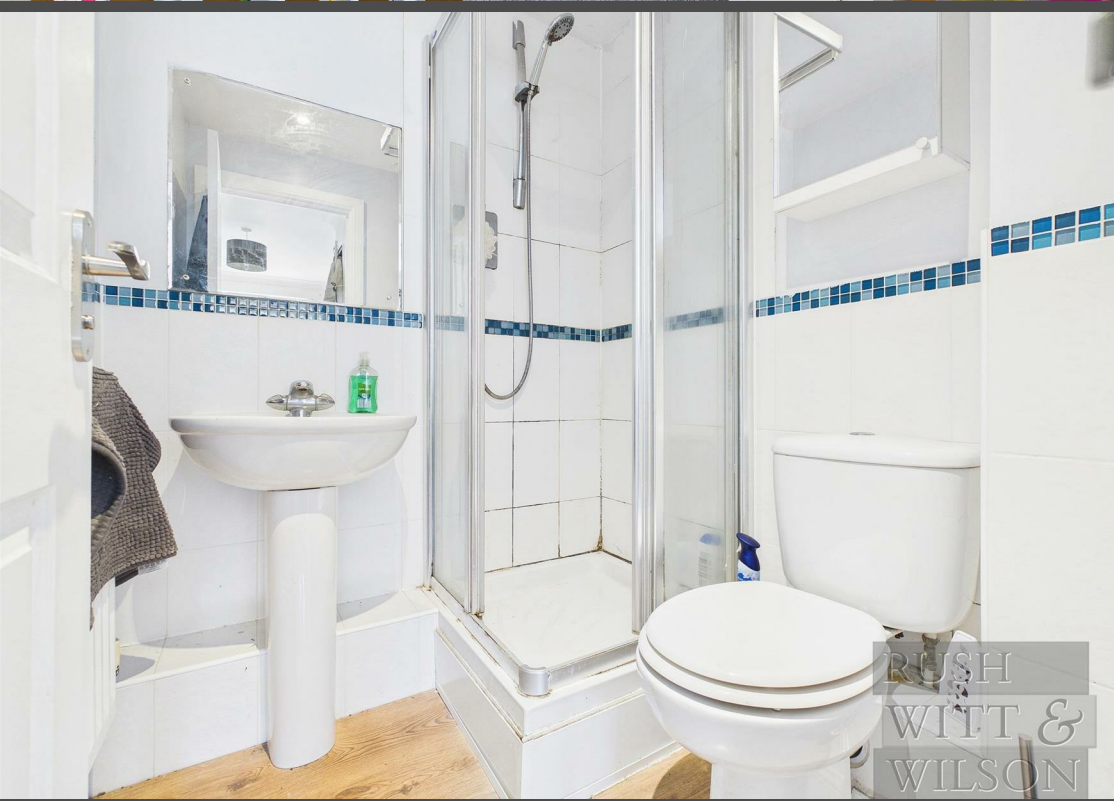

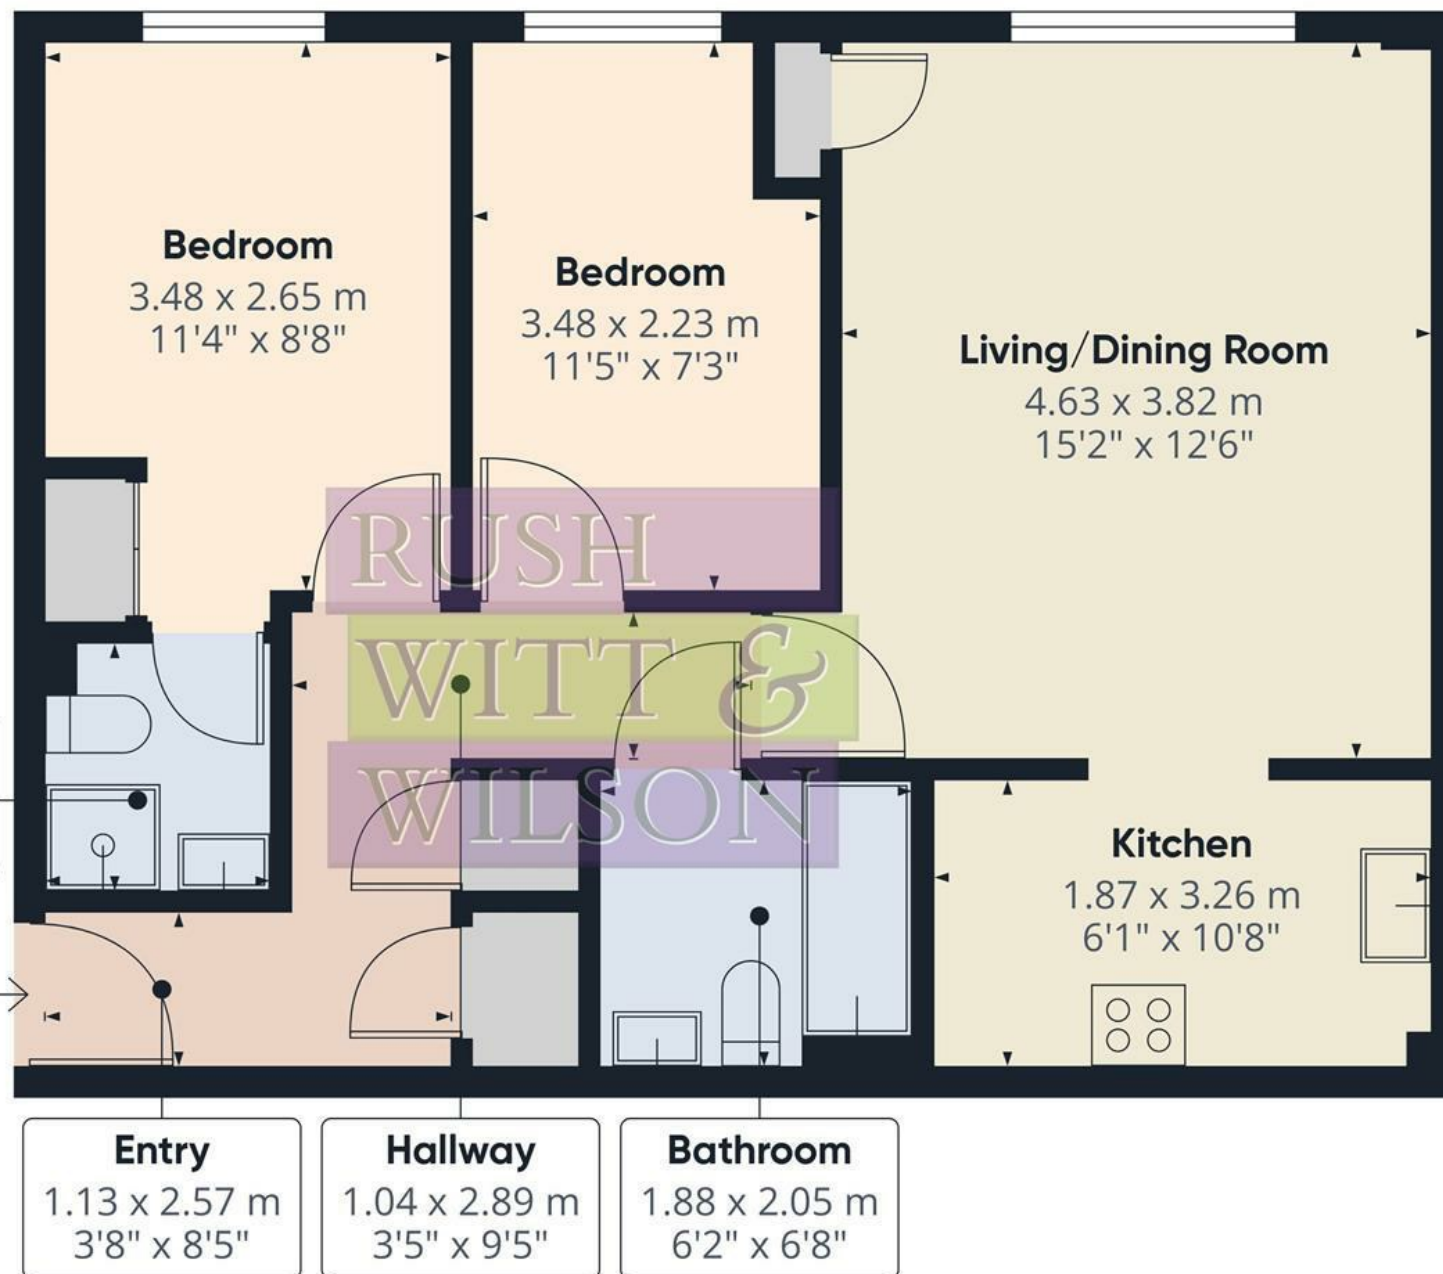

Approximate total area⁽¹⁾

55.7 m²


599 ft²

(1) Excluding balconies and terraces

Calculations reference the RICS IPMS 3C standard. Measurements are approximate and not to scale. This floor plan is intended for illustration only.

GIRAFFE360



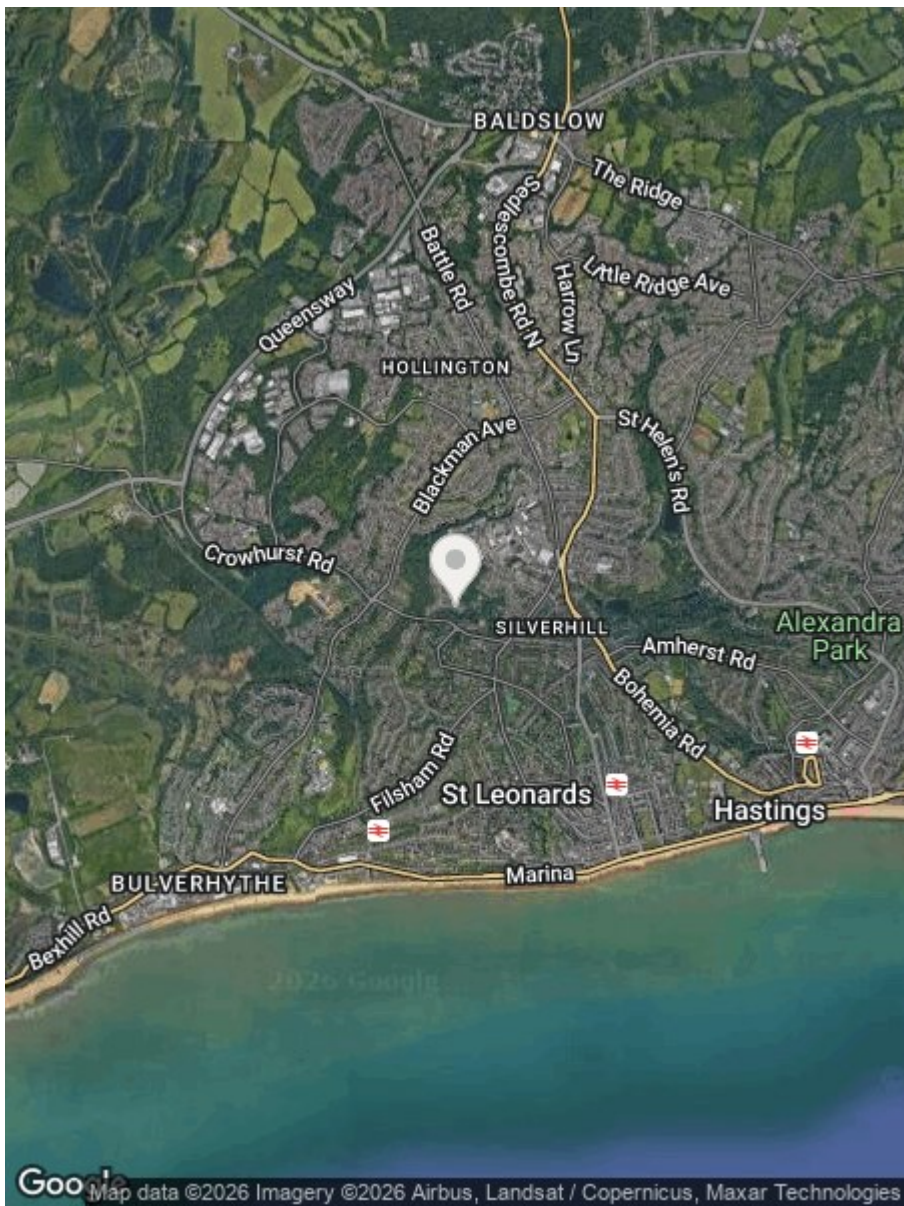

Energy Efficiency Rating		
	Current	Potential
Very energy efficient - lower running costs		
(92 plus) A		
(81-91) B		
(69-80) C		
(55-68) D		
(39-54) E		
(21-38) F		
(1-20) G		
Not energy efficient - higher running costs		
England & Wales	EU Directive 2002/91/EC	

Environmental Impact (CO ₂) Rating		
	Current	Potential
Very environmentally friendly - lower CO ₂ emissions		
(92 plus) A		
(81-91) B		
(69-80) C		
(55-68) D		
(39-54) E		
(21-38) F		
(1-20) G		
Not environmentally friendly - higher CO ₂ emissions		
England & Wales	EU Directive 2002/91/EC	

Council Tax Band - B

Fixtures and fittings: A list of the fitted carpets, curtains, light fittings and other items fixed to the property which are included in the sale (or may be available by separate negotiation) will be provided by the Seller's Solicitors.

Important Notice:

1. Particulars: These particulars are not an offer or contract, nor part of one. You should not rely on statements by Rush, Witt & Wilson in the particulars or by word of mouth or in writing ("information") as being factually accurate about the property, its condition or its value. Neither Rush, Witt & Wilson nor any joint agent has any authority to make any representations about the property, and accordingly any information given is entirely without responsibility on the part of the agents, seller(s) or lessor(s).
2. Photos, Videos etc: The photographs, property videos and virtual viewings etc. show only certain parts of the property as they appeared at the time they were taken. Areas, measurements and distances given are approximate only.
3. Regulations etc: Any reference to alterations to, or use of, any part of the property does not mean that any necessary planning, building regulations or other consent has been obtained. A buyer or lessee must find out by inspection or in other ways that these matters have been properly dealt with and that all information is correct.
4. VAT: The VAT position relating to the property may change without notice.
5. To find out how we process Personal Data, please refer to our Group Privacy Statement and other notices at <https://rushwittwilson.co.uk/privacy-policy>

**RUSH
WITT &
WILSON**

**Residential Estate Agents
Lettings & Property Management**



**Rother House Havelock Road
Hastings
East Sussex
TN34 1BP
Tel: 01424 442443
hastings@rushwittwilson.co.uk
www.rushwittwilson.co.uk**