

**RUSH
WITT &
WILSON**



RUSH
WITT &

10 Oaklea Close, St. Leonards-On-Sea, TN37 7HB
£350,000 Freehold


Nestled within a cul-de-sac of Oaklea Close, St. Leonards-On-Sea, this charming three-bedroom detached bungalow presents an excellent opportunity for those seeking a peaceful retreat.


The property boasts a generous driveway capable of accommodating up to seven vehicles, ensuring convenience for both residents and guests.

Upon entering, one is greeted by a spacious lounge that serves as the heart of the home, perfect for relaxation and entertaining. The bungalow features three well-proportioned double bedrooms, providing ample space for family or guests. The kitchen is functional and leads to a lean-to utility area, enhancing practicality for everyday living. Additionally, the property includes a bathroom and a separate cloakroom, catering to the needs of a busy household. One of the standout features of this property is the delightful rear conservatory, which not only floods the interior with natural light but also offers a seamless transition to the outdoor space. The gardens, which wrap around the front, rear, and side of the bungalow, provide a private oasis for gardening enthusiasts or those simply wishing to enjoy the fresh air. A unique addition is the self-made cattery, perfect for pet lovers. While the bungalow is in need of some updating, it offers a fantastic canvas for personalisation and improvement. Its prime location, just a stone's throw from the picturesque Alexandra Park, adds to its appeal, making it an ideal choice for families or retirees seeking a serene lifestyle. This property truly represents a wonderful opportunity to create a dream home in a desirable area.





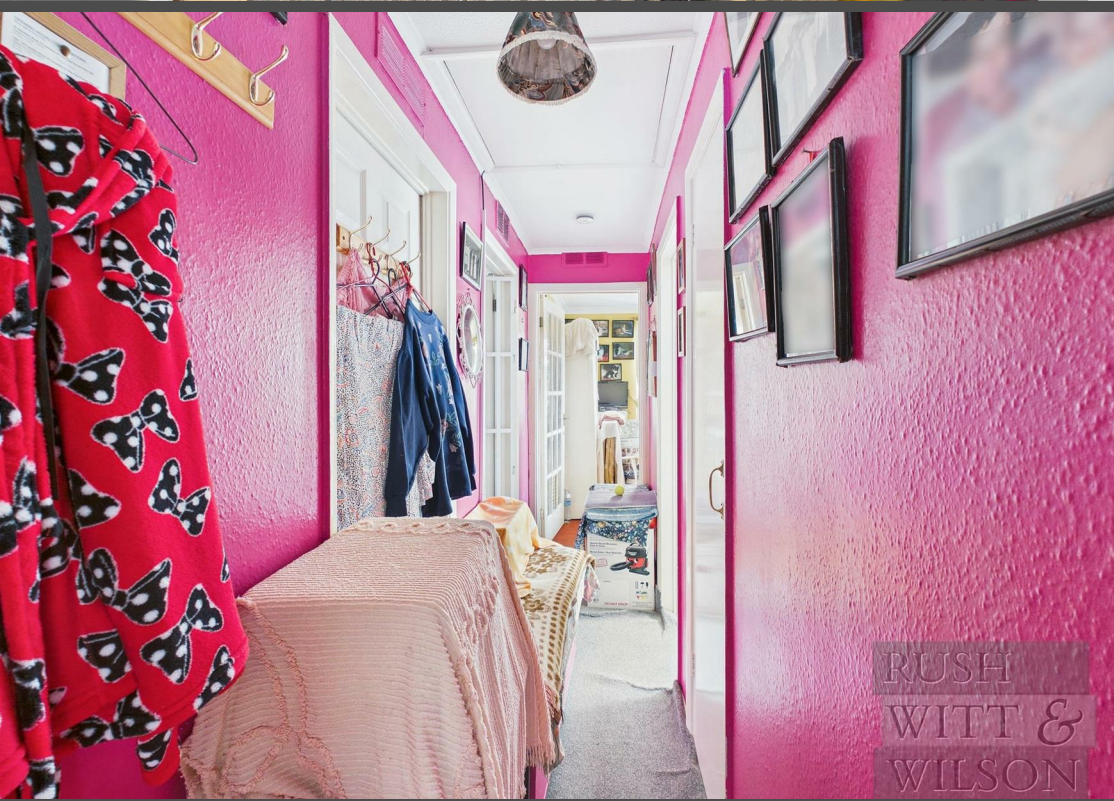

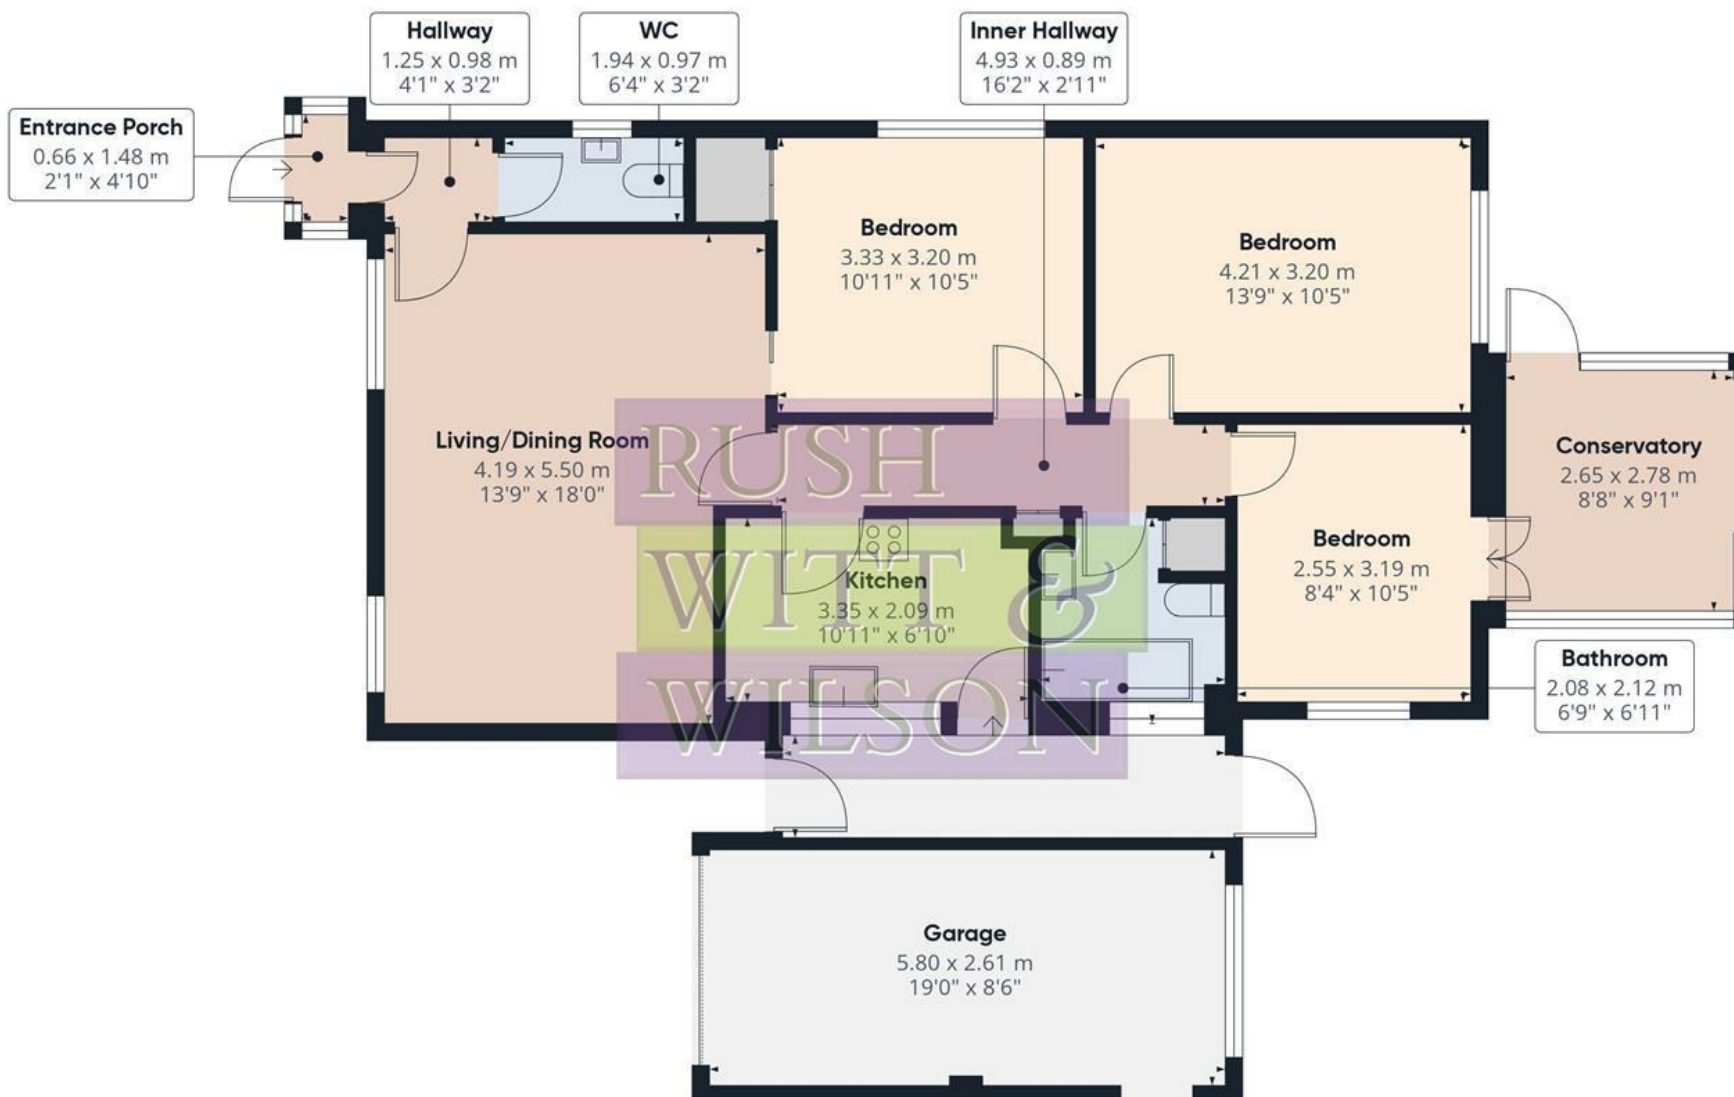

Approximate total area⁽¹⁾


102.7 m²

1105 ft²

(1) Excluding balconies and terraces

Calculations reference the RICS IPMS 3C standard. Measurements are approximate and not to scale. This floor plan is intended for illustration only.

GIRAFFE 360

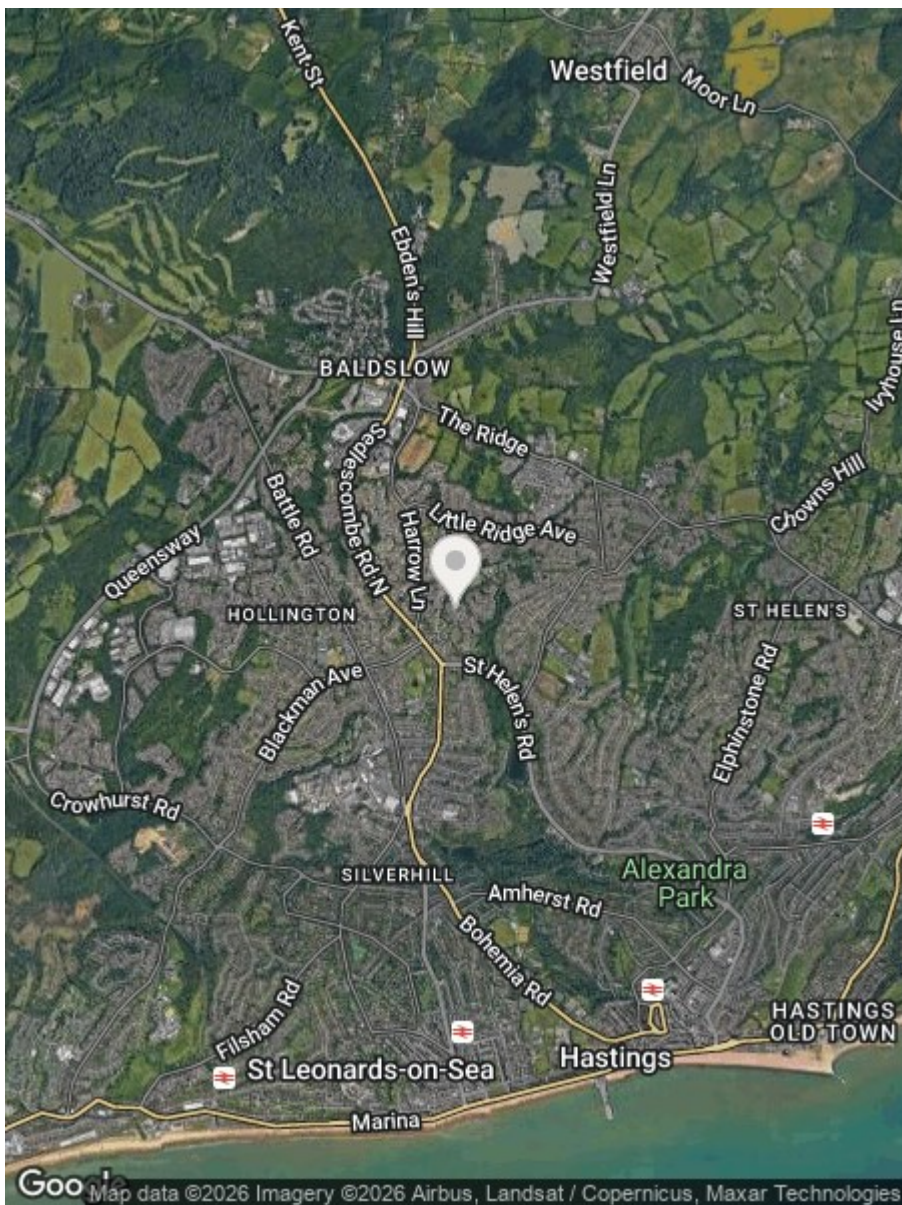

Energy Efficiency Rating		
	Current	Potential
Very energy efficient - lower running costs		
(92-plus) A		
(81-91) B		
(69-80) C		
(55-68) D		
(39-54) E		
(21-38) F		
(1-20) G		
Not energy efficient - higher running costs		
England & Wales	EU Directive 2002/91/EC	

Environmental Impact (CO ₂) Rating		
	Current	Potential
Very environmentally friendly - lower CO ₂ emissions		
(92-plus) A		
(81-91) B		
(69-80) C		
(55-68) D		
(39-54) E		
(21-38) F		
(1-20) G		
Not environmentally friendly - higher CO ₂ emissions		
England & Wales	EU Directive 2002/91/EC	

Council Tax Band - D

Fixtures and fittings: A list of the fitted carpets, curtains, light fittings and other items fixed to the property which are included in the sale (or may be available by separate negotiation) will be provided by the Seller's Solicitors.

Important Notice:

1. Particulars: These particulars are not an offer or contract, nor part of one. You should not rely on statements by Rush, Witt & Wilson in the particulars or by word of mouth or in writing ("information") as being factually accurate about the property, its condition or its value. Neither Rush, Witt & Wilson nor any joint agent has any authority to make any representations about the property, and accordingly any information given is entirely without responsibility on the part of the agents, seller(s) or lessor(s).
2. Photos, Videos etc: The photographs, property videos and virtual viewings etc. show only certain parts of the property as they appeared at the time they were taken. Areas, measurements and distances given are approximate only.
3. Regulations etc: Any reference to alterations to, or use of, any part of the property does not mean that any necessary planning, building regulations or other consent has been obtained. A buyer or lessee must find out by inspection or in other ways that these matters have been properly dealt with and that all information is correct.
4. VAT: The VAT position relating to the property may change without notice.
5. To find out how we process Personal Data, please refer to our Group Privacy Statement and other notices at <https://rushwittwilson.co.uk/privacy-policy>

**RUSH
WITT &
WILSON**

**Residential Estate Agents
Lettings & Property Management**



**Rother House Havelock Road
Hastings
East Sussex
TN34 1BP
Tel: 01424 442443
hastings@rushwittwilson.co.uk
www.rushwittwilson.co.uk**