

**RUSH
WITT &
WILSON**




**RUSH
WITT &**


Flat 38 Holmebury House Holmesdale Gardens, Hastings, TN34 1LS
Offers In Excess Of £70,000 Leasehold

Welcome to Holmebury House in Hastings, where a charming RETIREMENT APARTMENT awaits you! Offered to the market for those aged 60 and above, This delightful property features a cosy reception room, perfect for relaxing or entertaining guests. With one bedroom and one bathroom and kitchen, this flat offers a comfortable and manageable living space for those looking to downsize or enjoy a peaceful retirement. The location in Holmesdale Gardens is neatly positioned for access to local transport links the town centre and seafront, ideal for those seeking a quiet and serene environment to call home. Whether you're looking to retire in style or simply downsize to a more manageable space, this retirement flat in Hastings is sure to meet your needs. Don't miss out on the opportunity to own a piece of this peaceful and picturesque neighbourhood. Contact us today to arrange a viewing!





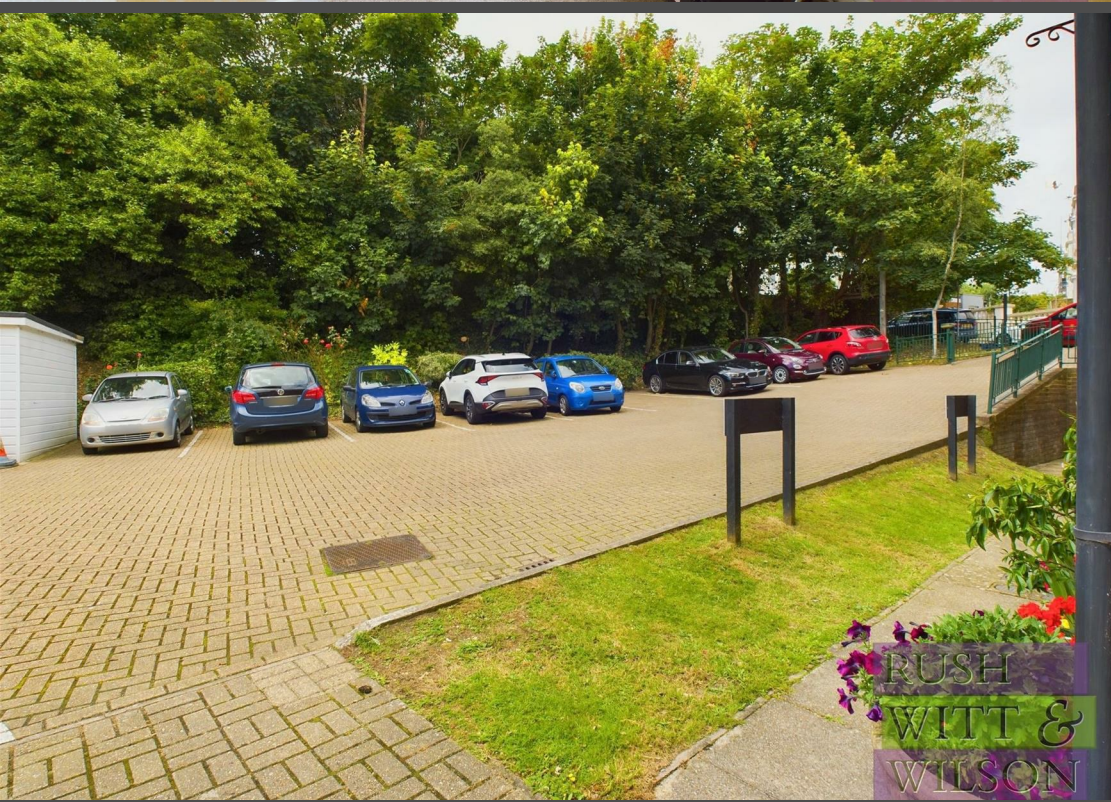

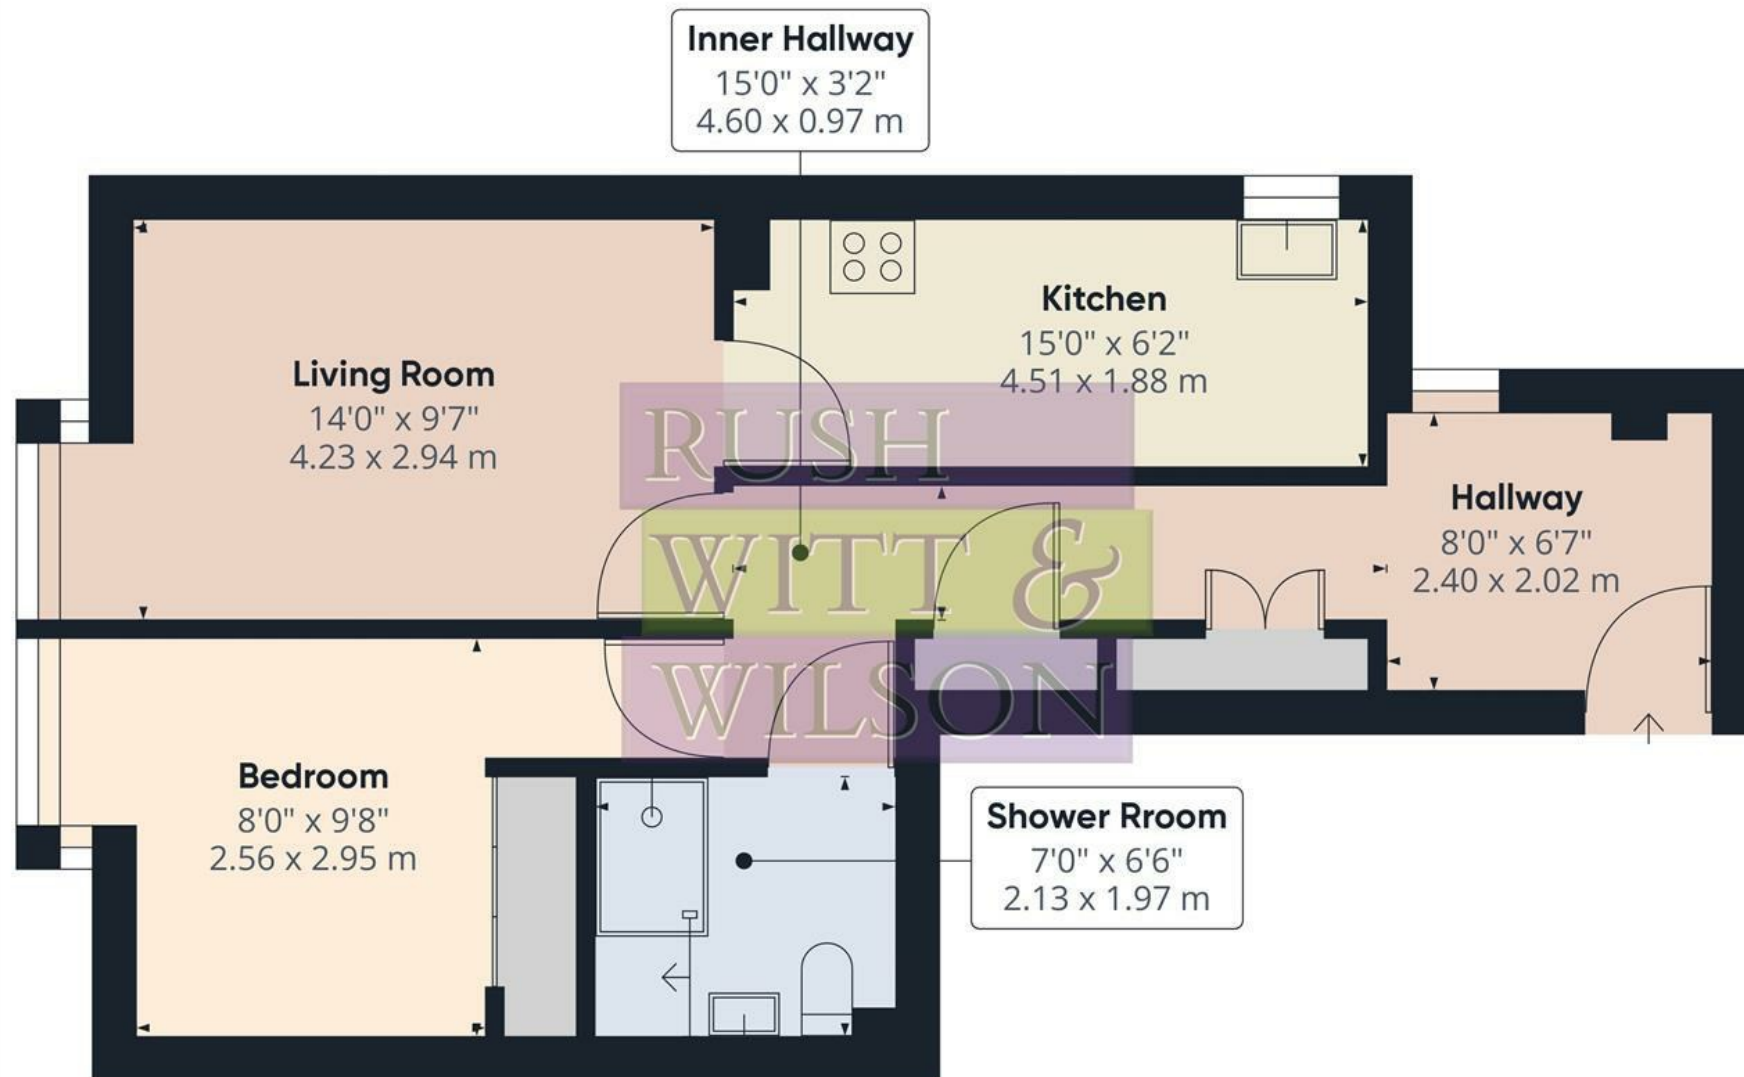

Approximate total area⁽¹⁾




531.84 ft²

49.41 m²

(1) Excluding balconies and terraces

While every attempt has been made to ensure accuracy, all measurements are approximate, not to scale. This floor plan is for illustrative purposes only.

GIRAFFE 360

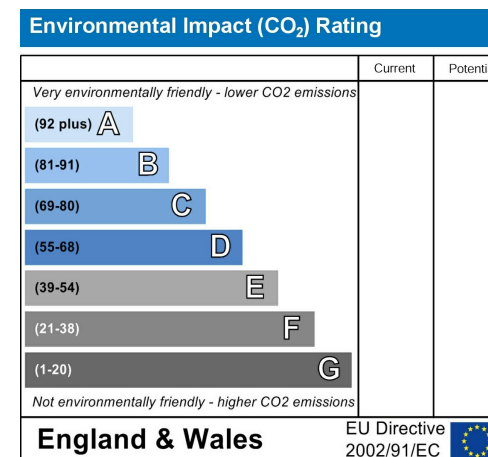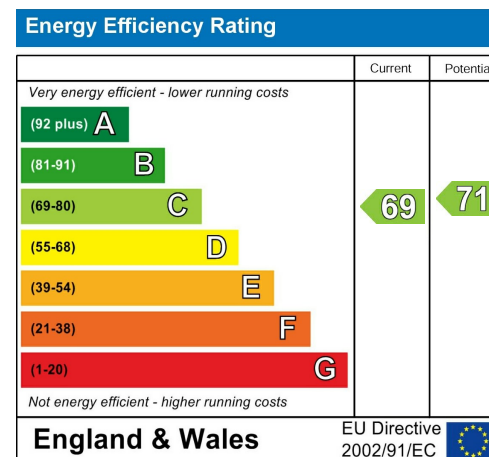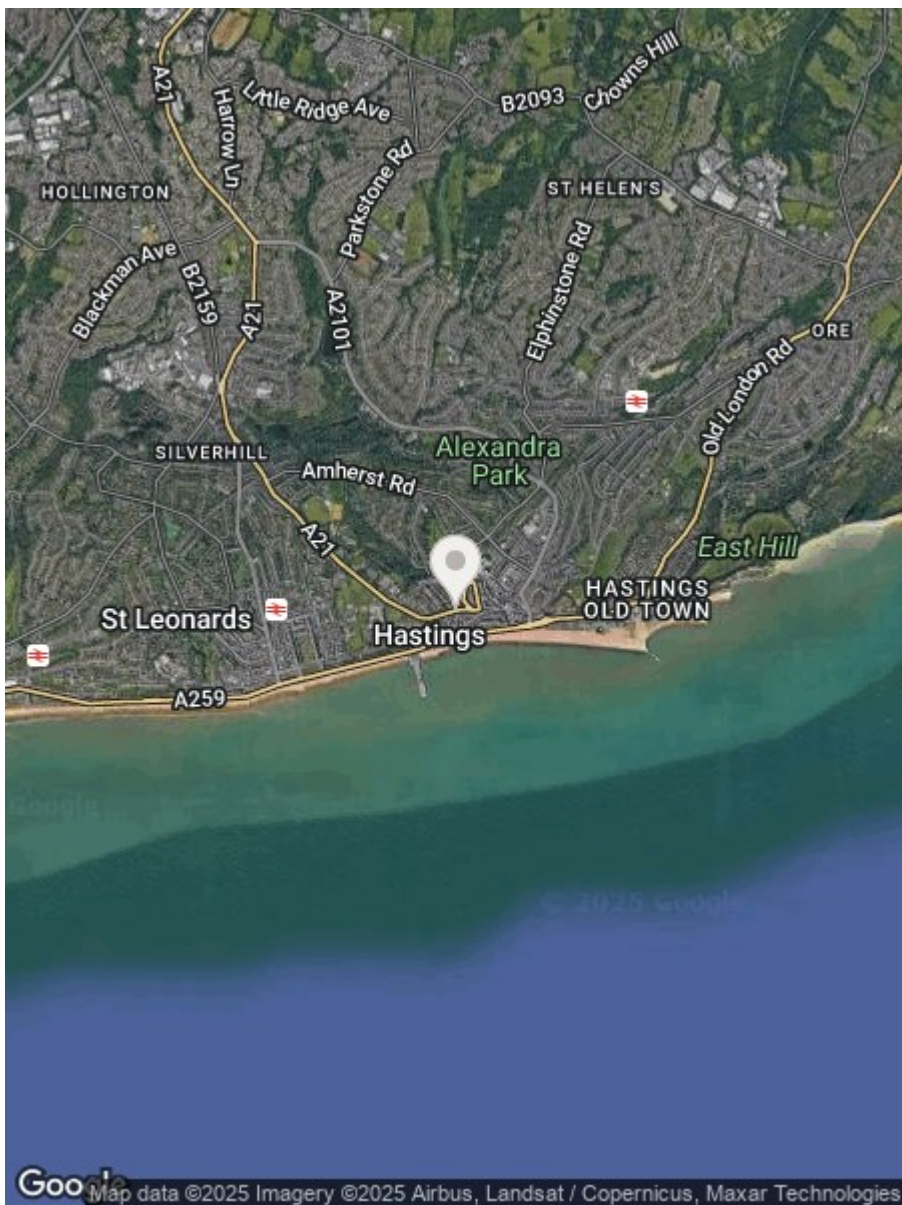

**RUSH
WITT &
WILSON**

**Residential Estate Agents
Lettings & Property Management**



**Rother House Havelock Road
Hastings
East Sussex
TN34 1BP
Tel: 01424 442443
hastings@rushwittwilson.co.uk
www.rushwittwilson.co.uk**