

**RUSH
WITT &
WILSON**



RUSH
WITT &

6A Ellenslea Road, St. Leonards-On-Sea, TN37 6HY
£190,000 Leasehold

A spacious self contained three bedroom ground floor apartment forming part of this period residence in a leafy St Leonards location. Conveniently situated within walking distance of local shops and Hastings town centre and mainline railway stations at St Leonards Warrior Square and Hastings. Accessed via a private entrance, the accommodation comprises a bright bay fronted living room and a fitted kitchen affording access to a courtyard style garden. There are three bedrooms, two of which are doubles with the principle benefitting from an en-suite bathroom together with a further shower room. Externally there is an area of lawned garden bordered by mature shrubs and trees. Offer for sale with no onward chain, this fantastic property would make the perfect first time home or seaside retreat and is not to be missed.





RUSH
WITT &
WILSON



RUSH
WITT &
WILSON




RUSH
WITT &
WILSON



RUSH
WITT &
WILSON



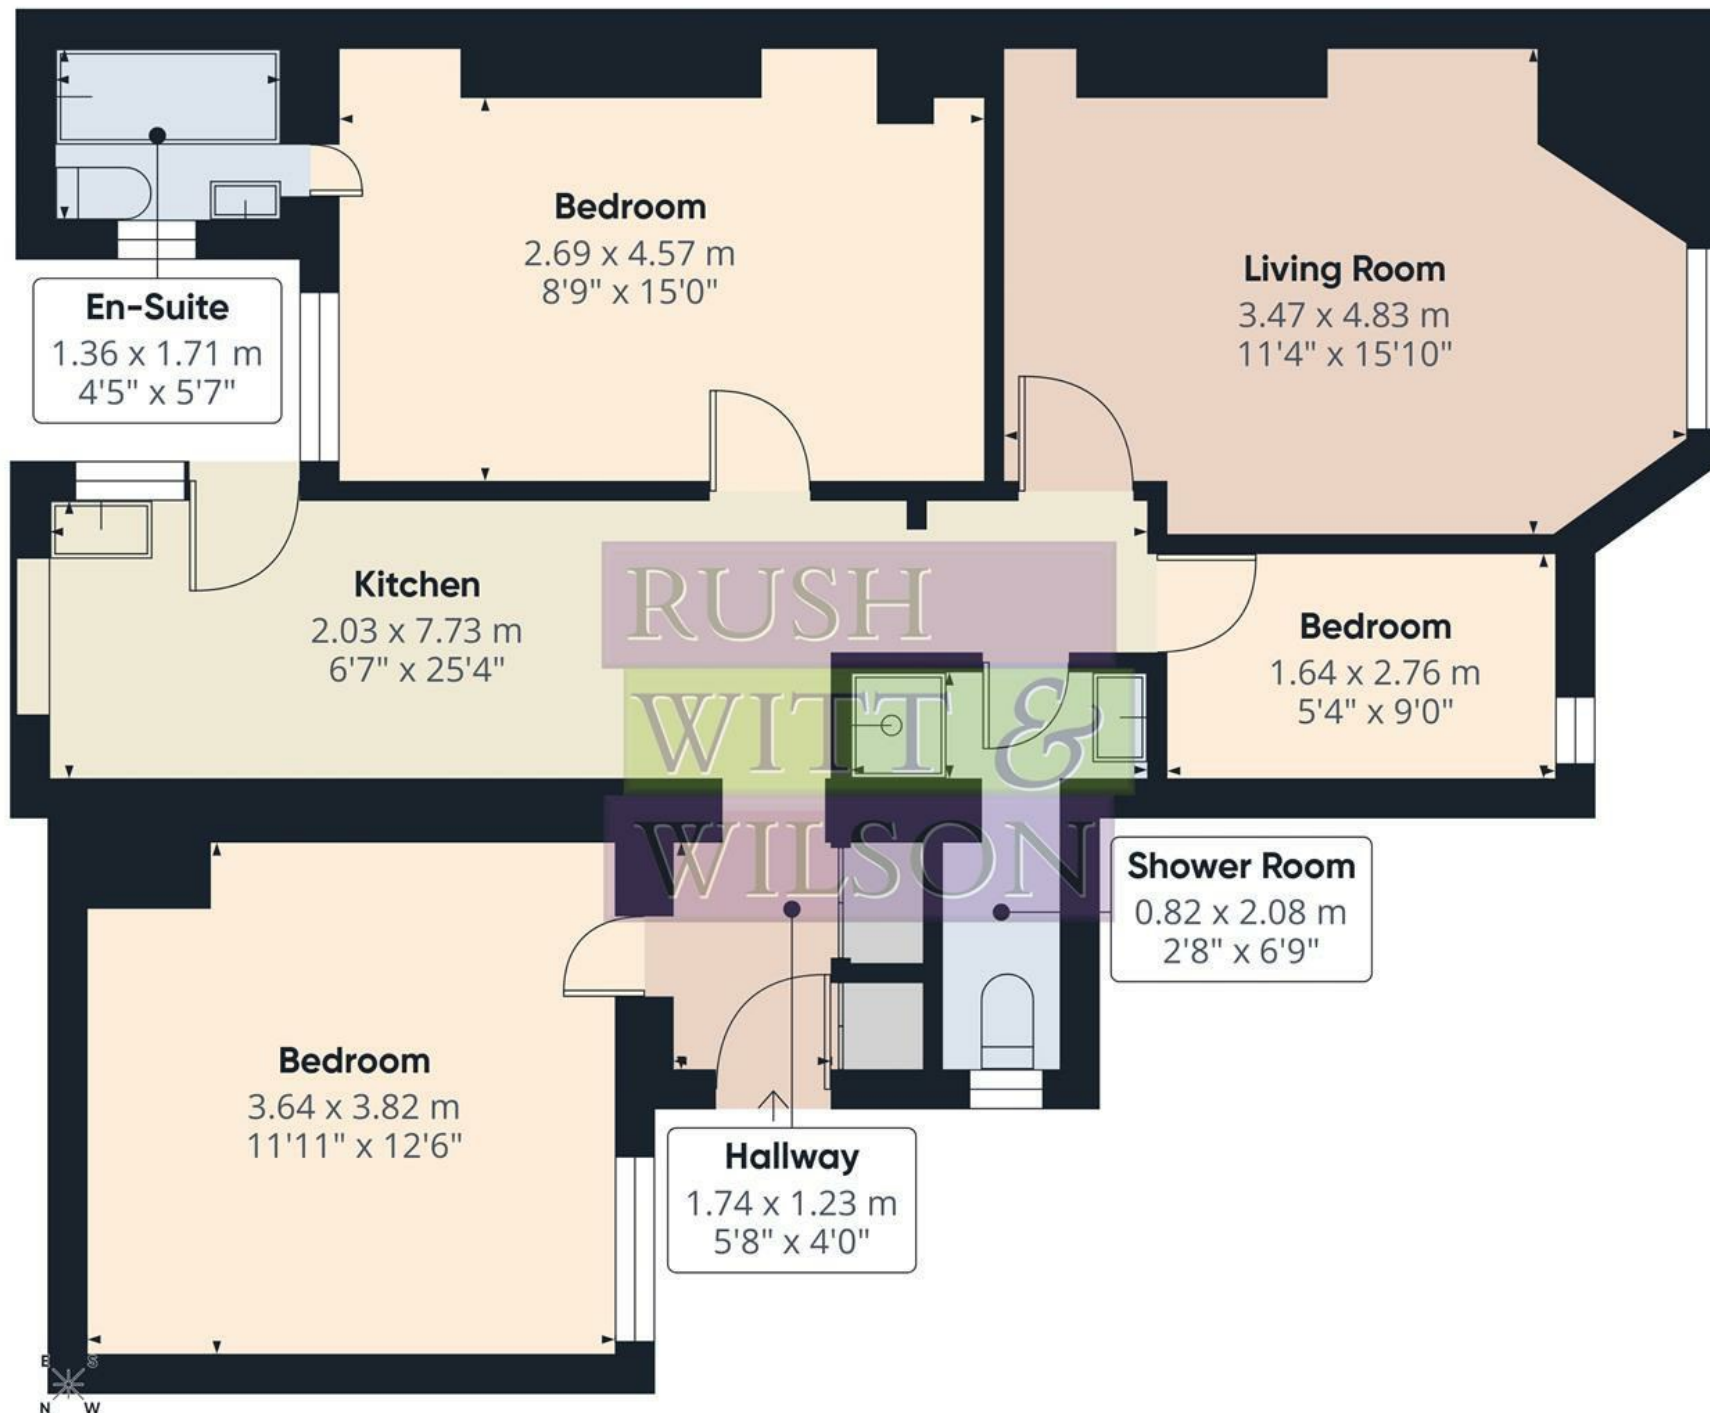

Approximate total area⁽¹⁾




69.4 m²

747 ft²

(1) Excluding balconies and terraces

Calculations reference the RICS IPMS 3C standard. Measurements are approximate and not to scale. This floor plan is intended for illustration only.

GIRAFFE 360

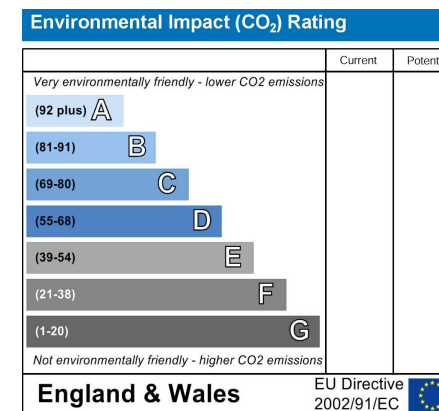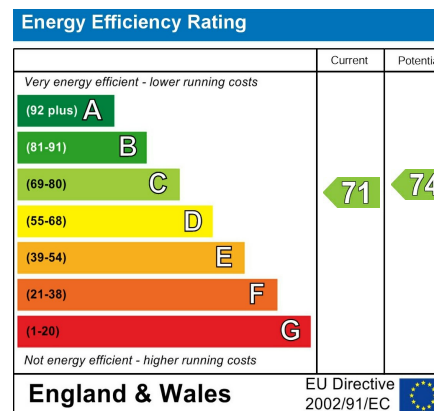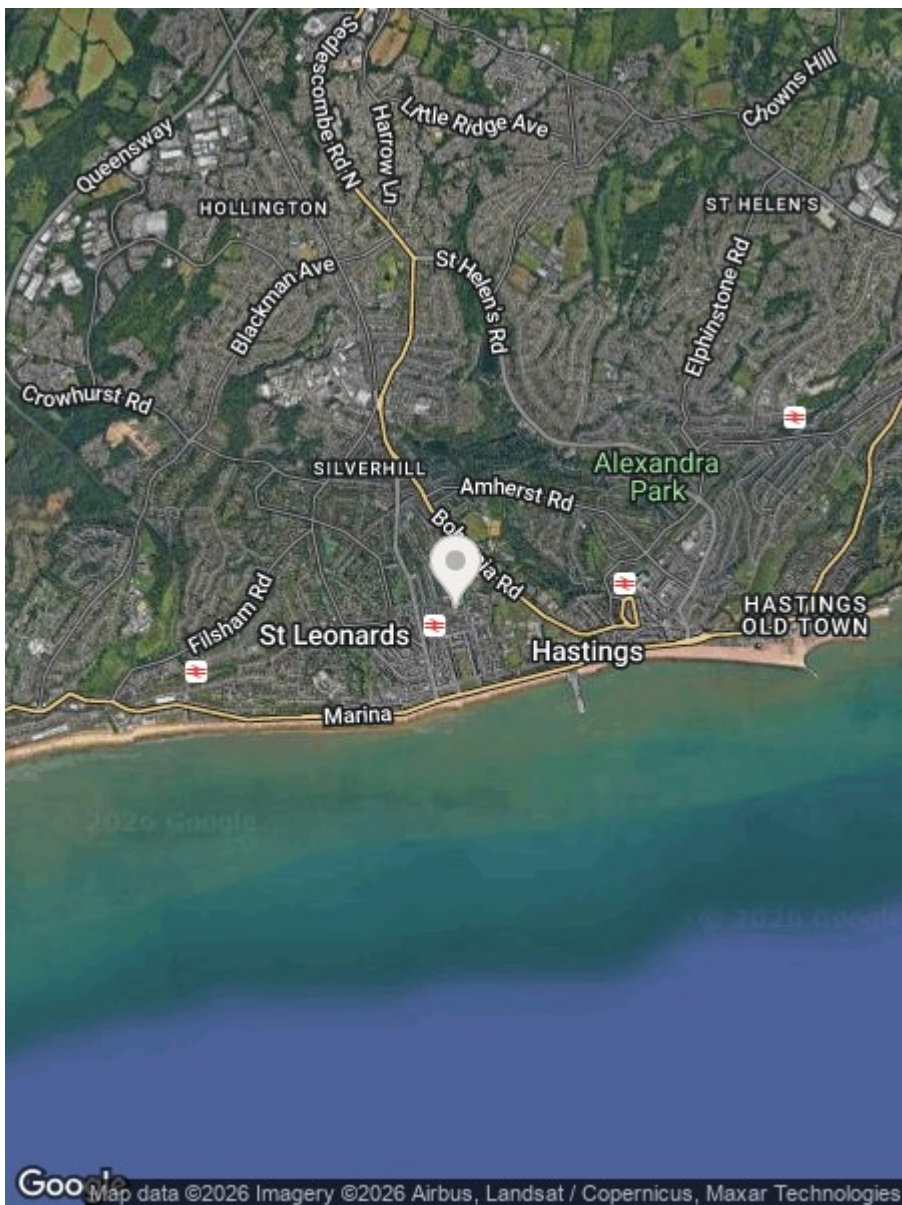

Council Tax Band - A

Fixtures and fittings: A list of the fitted carpets, curtains, light fittings and other items fixed to the property which are included in the sale (or may be available by separate negotiation) will be provided by the Seller's Solicitors.

Important Notice:

1. Particulars: These particulars are not an offer or contract, nor part of one. You should not rely on statements by Rush, Witt & Wilson in the particulars or by word of mouth or in writing ("information") as being factually accurate about the property, its condition or its value. Neither Rush, Witt & Wilson nor any joint agent has any authority to make any representations about the property, and accordingly any information given is entirely without responsibility on the part of the agents, seller(s) or lessor(s).
2. Photos, Videos etc: The photographs, property videos and virtual viewings etc. show only certain parts of the property as they appeared at the time they were taken. Areas, measurements and distances given are approximate only.
3. Regulations etc: Any reference to alterations to, or use of, any part of the property does not mean that any necessary planning, building regulations or other consent has been obtained. A buyer or lessee must find out by inspection or in other ways that these matters have been properly dealt with and that all information is correct.
4. VAT: The VAT position relating to the property may change without notice.
5. To find out how we process Personal Data, please refer to our Group Privacy Statement and other notices at <https://rushwittwilson.co.uk/privacy-policy>

**RUSH
WITT &
WILSON**

**Residential Estate Agents
Lettings & Property Management**



**Rother House Havelock Road
Hastings
East Sussex
TN34 1BP
Tel: 01424 442443
hastings@rushwittwilson.co.uk
www.rushwittwilson.co.uk**