

**RUSH
WITT &
WILSON**



RUSH
WITT &

**1 Edward Terrace, St. Leonards-On-Sea, East Sussex TN38 9LP
Offers In The Region Of £185,000 Freehold**

CHAIN FREE

Nestled in the charming area of Edward Terrace, St. Leonards-On-Sea, this delightful end terrace house presents an excellent opportunity for first-time buyers. Recently decorated, the property boasts a fresh and inviting atmosphere, making it ready for you to move in and make it your own. Upon entering, you are welcomed into a spacious living room that offers a comfortable space for relaxation and entertaining. The ground floor also features a well-appointed kitchen, perfect for those who enjoy cooking and dining at home. The layout is both practical and appealing, ensuring that every inch of space is utilised effectively. Upstairs, you will find two generously sized bedrooms, providing ample room for rest and personalisation. The property also includes a modern bathroom, catering to all your daily needs. One of the standout features of this home is the charming rear courtyard garden, which offers a private outdoor space for enjoying the fresh air, gardening, or simply unwinding after a long day.

Being chain-free, this property allows for a smooth and straightforward purchasing process, making it an even more attractive option for prospective buyers. With its ideal location and thoughtful design, this end terrace house is a wonderful opportunity to embrace a new lifestyle in St. Leonards-On-Sea. Don't miss your chance to view this lovely home.








RUSH
WITT &
WILSON



RUSH
WITT &
WILSON



RUSH
WITT &
WILSON

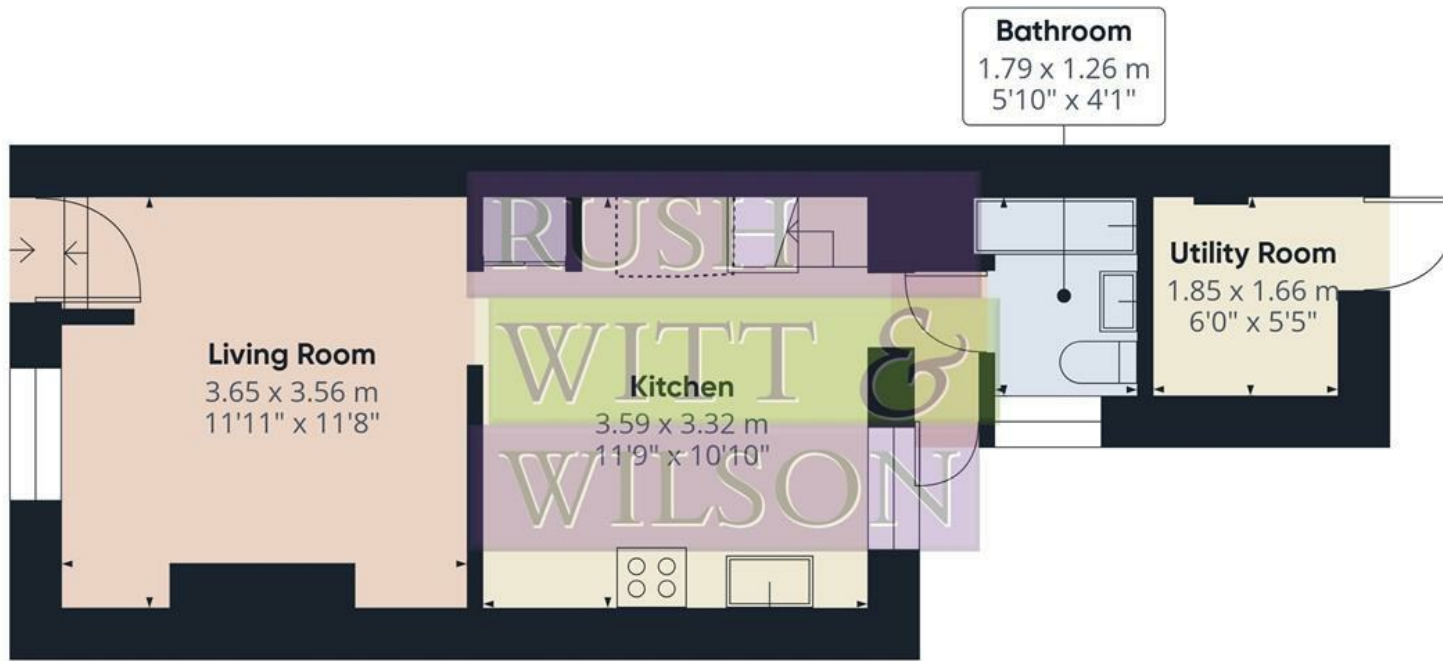

Floor 0



Floor 1

Approximate total area⁽¹⁾

53.4 m²

575 ft²

Reduced headroom

0.6 m²


6 ft²

(1) Excluding balconies and terraces

Reduced headroom

----- Below 1.5 m/5 ft

Calculations reference the RICS IPMS 3C standard. Measurements are approximate and not to scale. This floor plan is intended for illustration only.

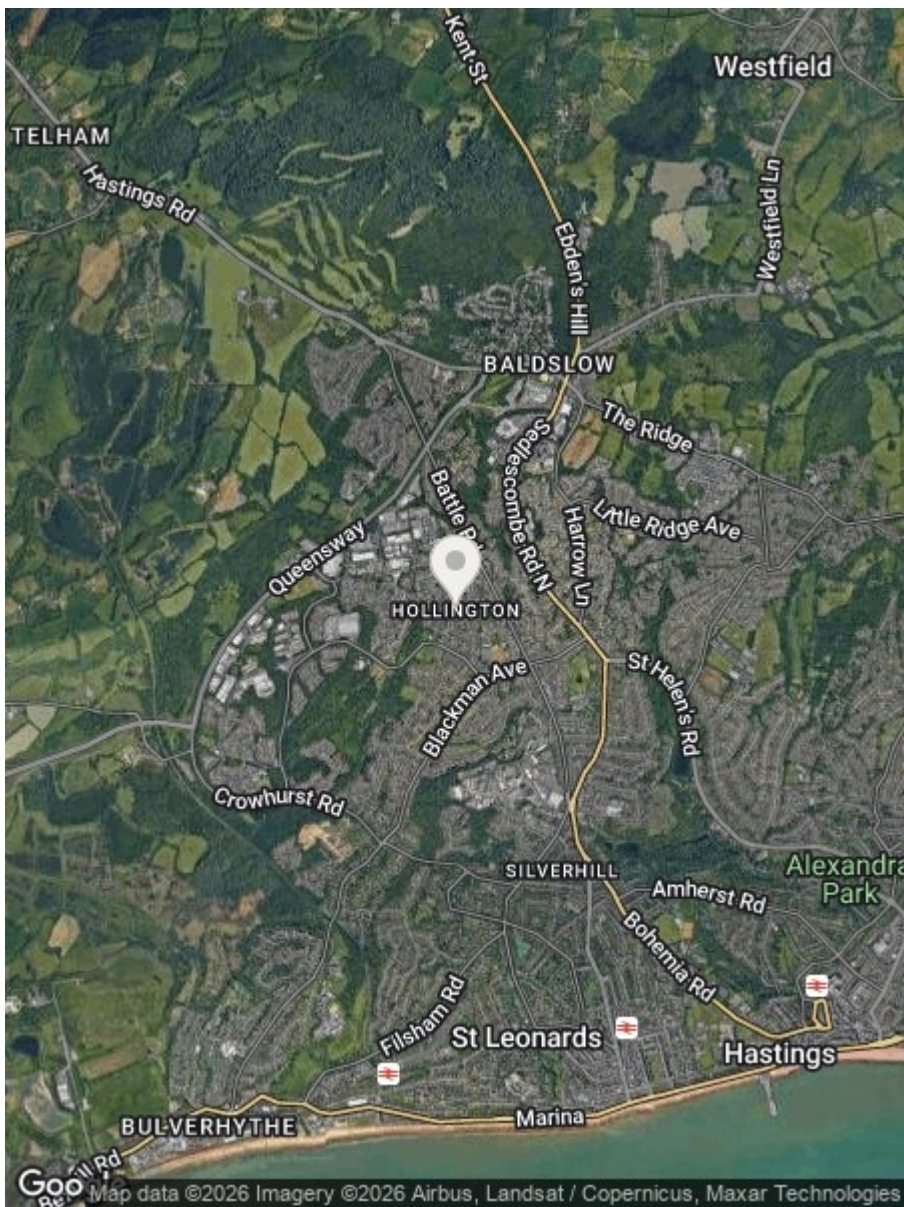

Energy Efficiency Rating		Current	Potential
Very energy efficient - lower running costs			
(92 plus) A			<div style="text-align: center;"> 86 </div>
(81-91) B			
(69-80) C			
(55-68) D		62	
(39-54) E			
(21-38) F			
(1-20) G			
Not energy efficient - higher running costs			
England & Wales		EU Directive 2002/91/EC	

Environmental Impact (CO ₂) Rating		Current	Potential
Very environmentally friendly - lower CO ₂ emissions			
(92 plus) A			
(81-91) B			
(69-80) C			
(55-68) D			
(39-54) E			
(21-38) F			
(1-20) G			
Not environmentally friendly - higher CO ₂ emissions			
England & Wales		EU Directive 2002/91/EC	

Council Tax Band - A

Fixtures and fittings: A list of the fitted carpets, curtains, light fittings and other items fixed to the property which are included in the sale (or may be available by separate negotiation) will be provided by the Seller's Solicitors.

Important Notice:

1. Particulars: These particulars are not an offer or contract, nor part of one. You should not rely on statements by Rush, Witt & Wilson in the particulars or by word of mouth or in writing ("information") as being factually accurate about the property, its condition or its value. Neither Rush, Witt & Wilson nor any joint agent has any authority to make any representations about the property, and accordingly any information given is entirely without responsibility on the part of the agents, seller(s) or lessor(s).
2. Photos, Videos etc: The photographs, property videos and virtual viewings etc. show only certain parts of the property as they appeared at the time they were taken. Areas, measurements and distances given are approximate only.
3. Regulations etc: Any reference to alterations to, or use of, any part of the property does not mean that any necessary planning, building regulations or other consent has been obtained. A buyer or lessee must find out by inspection or in other ways that these matters have been properly dealt with and that all information is correct.
4. VAT: The VAT position relating to the property may change without notice.
5. To find out how we process Personal Data, please refer to our Group Privacy Statement and other notices at <https://rushwittwilson.co.uk/privacy-policy>

**RUSH
WITT &
WILSON**

**Residential Estate Agents
Lettings & Property Management**



**Rother House Havelock Road
Hastings
East Sussex
TN34 1BP
Tel: 01424 442443
hastings@rushwittwilson.co.uk
www.rushwittwilson.co.uk**