

RUSH  
WITT &  
WILSON



RUSH  
WITT &

**Flat 38 Holmebury House Holmesdale Gardens, Hastings, TN34 1LS  
Offers In The Region Of £100,000**

**Welcome to Holmebury House in Hastings, where a charming RETIREMENT APARTMENT awaits you! Offered to the market for those aged 60 and above, This delightful property features a cosy reception room, perfect for relaxing or entertaining guests. With one bedroom and one bathroom and kitchen, this flat offers a comfortable and manageable living space for those looking to downsize or enjoy a peaceful retirement. The location in Holmesdale Gardens is neatly positioned for access to local transport links the town centre and seafront, ideal for those seeking a quiet and serene environment to call home. Whether you're looking to retire in style or simply downsize to a more manageable space, this retirement flat in Hastings is sure to meet your needs. Don't miss out on the opportunity to own a piece of this peaceful and picturesque neighbourhood. Contact us today to arrange a viewing!**







RUSH  
WITT &  
WILSON




RUSH  
WITT &  
WILSON



RUSH  
WITT &  
WILSON



RUSH  
WITT &  
WILSON

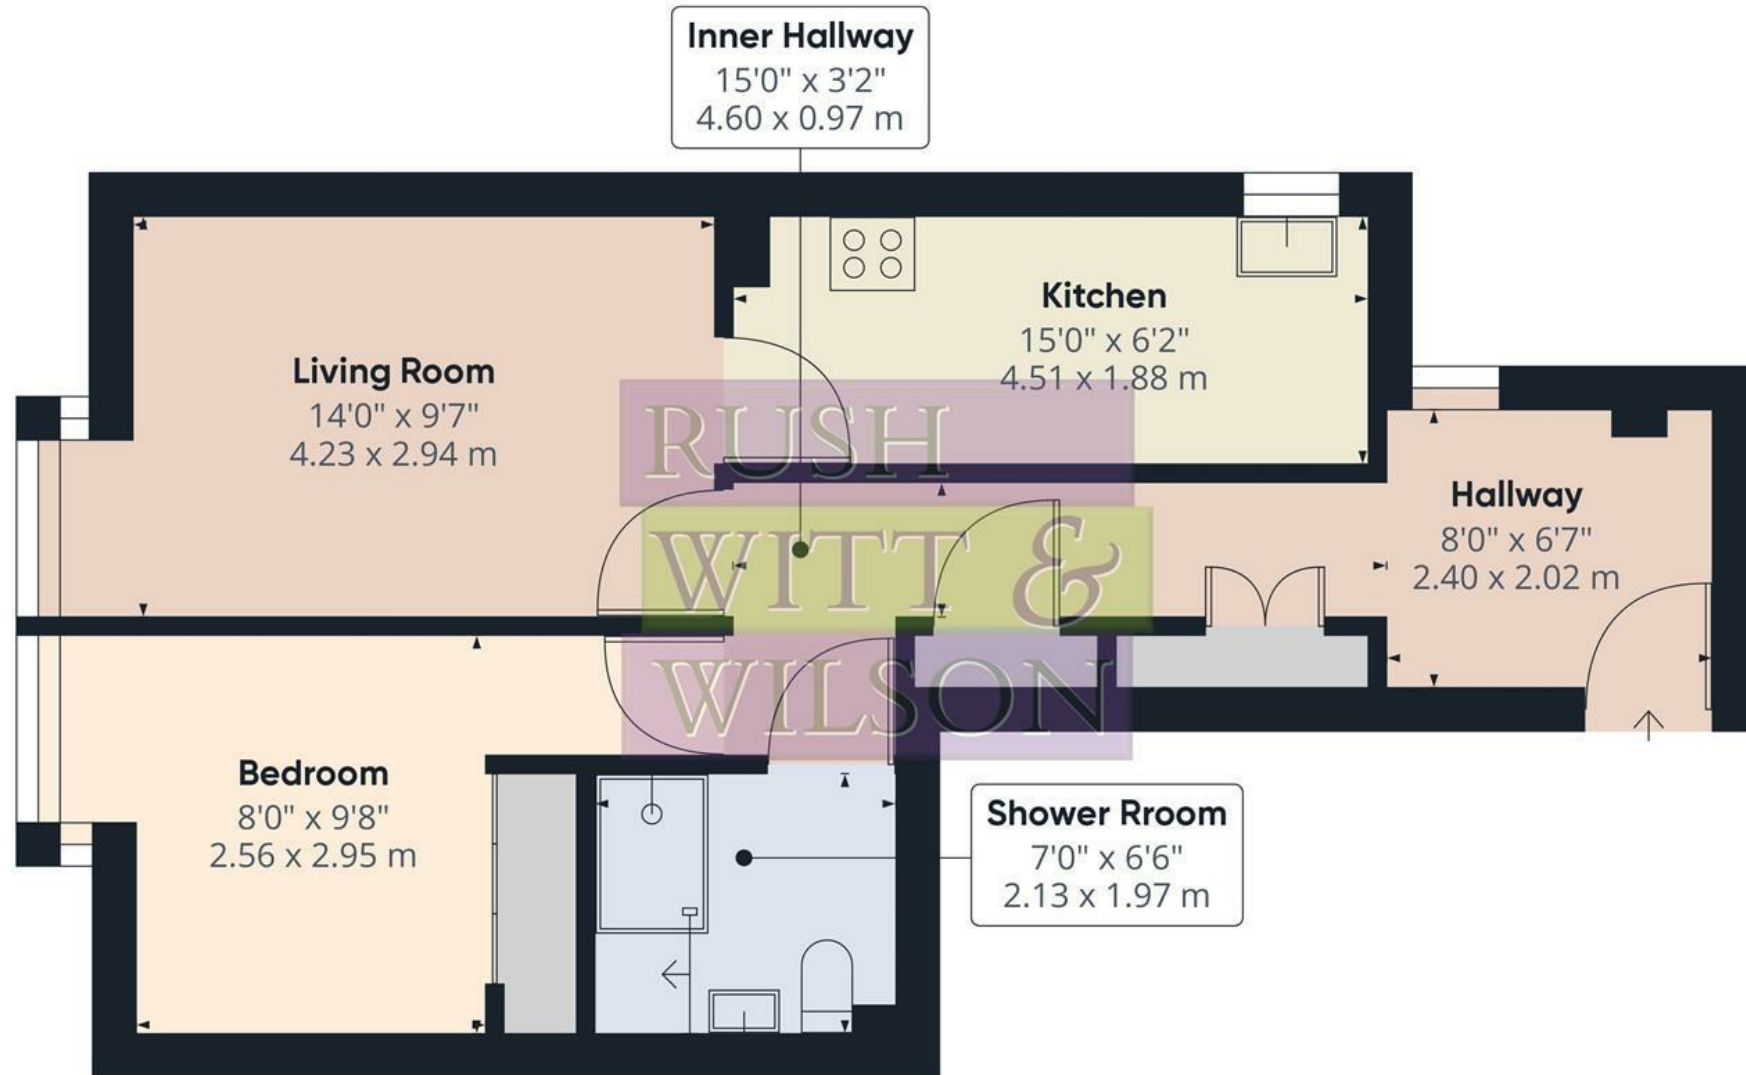



Approximate total area<sup>(1)</sup>

531.84 ft<sup>2</sup>  
49.41 m<sup>2</sup>

(1) Excluding balconies and terraces

While every attempt has been made to ensure accuracy, all measurements are approximate, not to scale. This floor plan is for illustrative purposes only.

GIRAFFE360

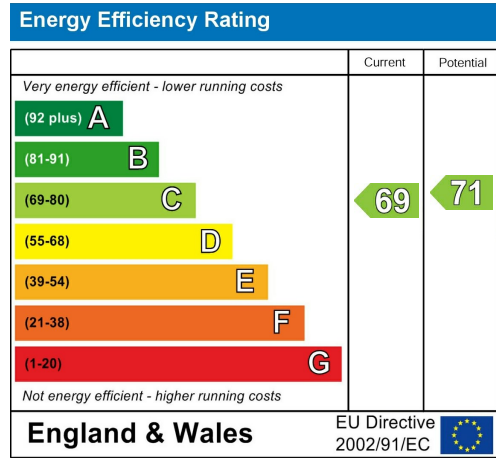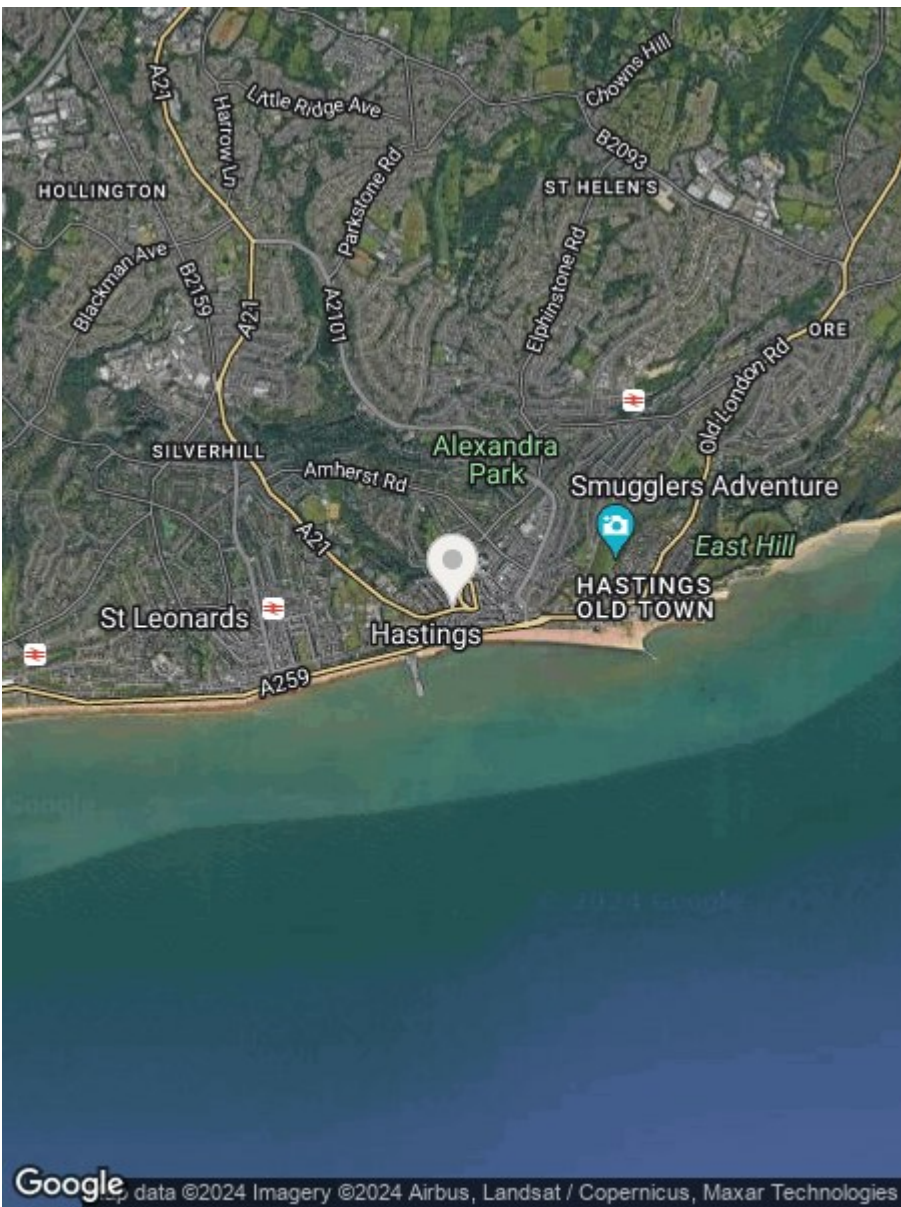

**RUSH  
WITT &  
WILSON**

**Residential Estate Agents**  
Lettings & Property Management



**Rother House Havelock Road**  
Hastings  
East Sussex  
TN34 1BP  
Tel: 01424 442443  
hastings@rushwittwilson.co.uk  
www.rushwittwilson.co.uk