

**RUSH
WITT &
WILSON**



**RUSH
WITT &**


**60 Westfield Lane, St. Leonards-On-Sea, East Sussex TN37 7NG
£425,000**

*****360° HDR VIRTUAL TOUR VIA THE LINK***** Rush Witt & Wilson are pleased to offer a **DETACHED BUNGALOW**, perfectly located and within close distance to the village of Westfield with the New Inn gastropub, local butchers and post office. The **SPACIOUS** accommodation is arranged with two double bedrooms, shower room/wc, lounge/dining room, fitted kitchen and a conservatory. Externally the property is well set back from the road and offers a front garden, gated driveway providing off road parking and a garage. To the rear a good size garden that is well stocked with mature trees to the boundaries. This property is to be **OFFERED CHAIN FREE** and viewings are seen as essential.







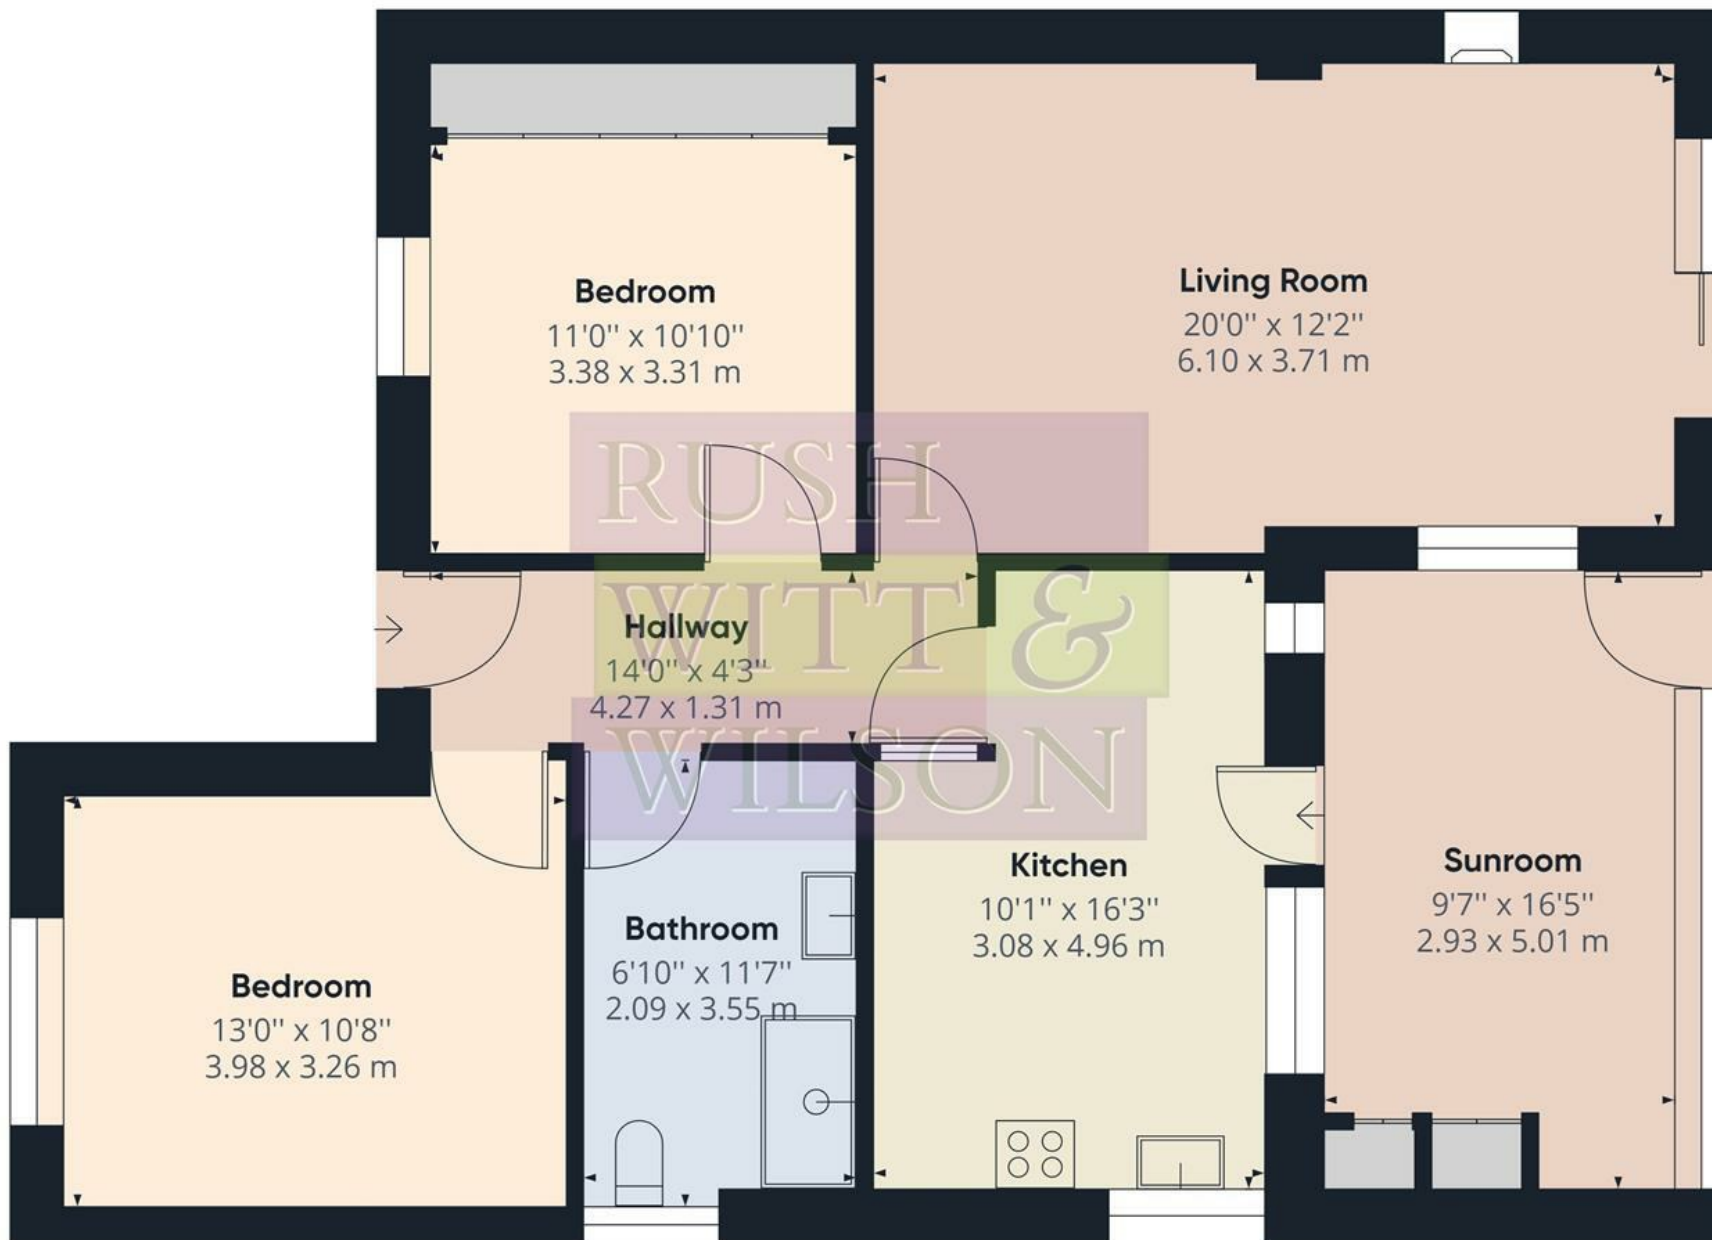

Approximate total area⁽¹⁾




998.13 ft²

92.73 m²

⁽¹⁾ Excluding balconies and terraces

While every attempt has been made to ensure accuracy, all measurements are approximate, not to scale. This floor plan is for illustrative purposes only.

GIRAFFE360

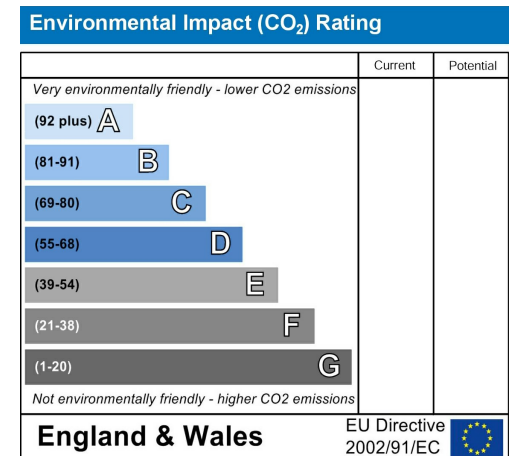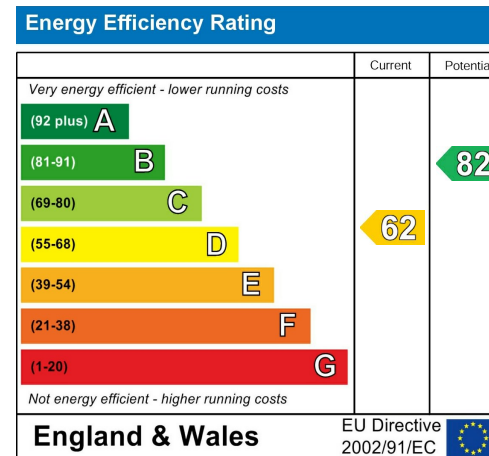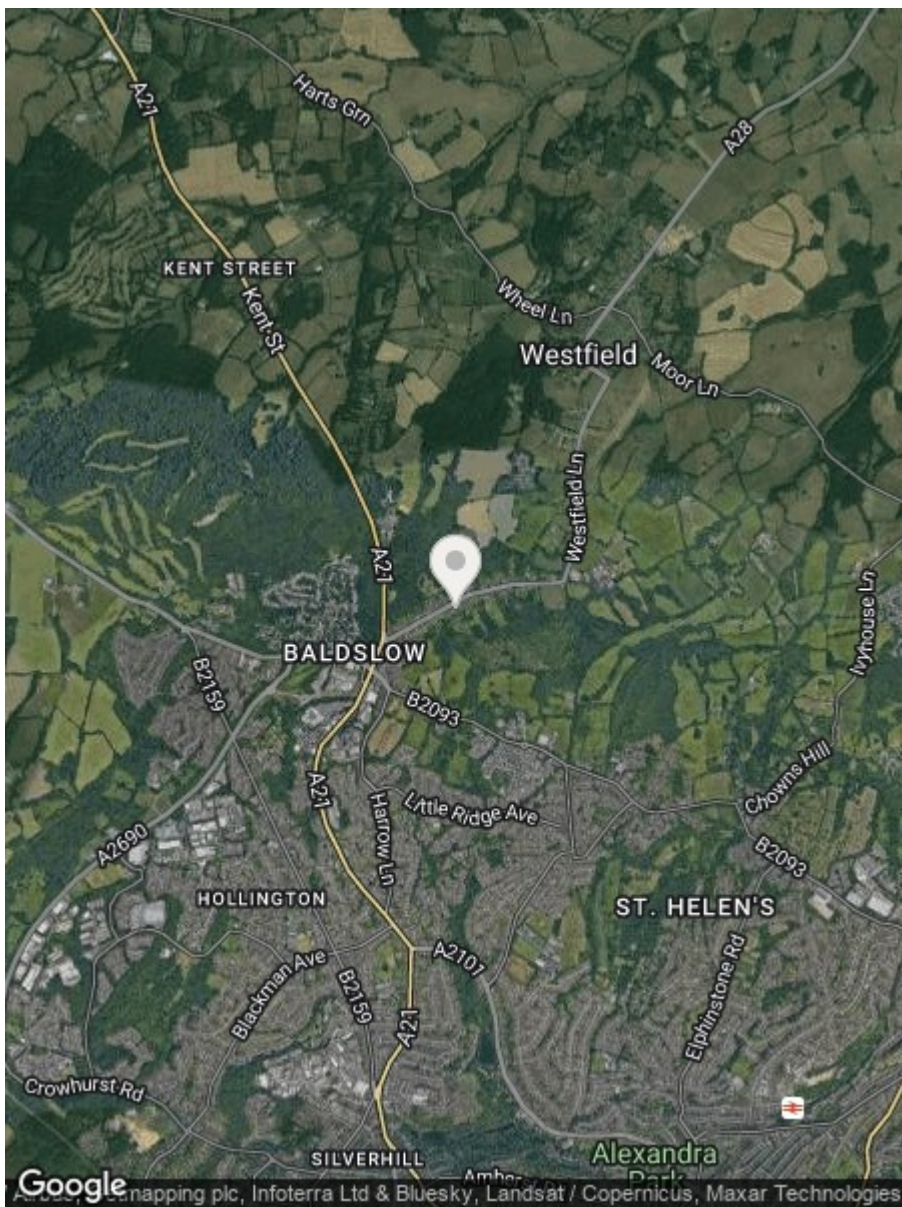

**RUSH
WITT &
WILSON**

**Residential Estate Agents
Lettings & Property Management**



**Rother House Havelock Road
Hastings
East Sussex
TN34 1BP
Tel: 01424 442443
hastings@rushwittwilson.co.uk
www.rushwittwilson.co.uk**