

**RUSH
WITT &
WILSON**



RUSH
WITT &

**12 Dudley House Cooden Drive, Bexhill-On-Sea, East Sussex TN39 3DD
£195,000 Leasehold**

About the property


A two bedroom purpose built flat, situated on the second floor, beautifully presented throughout, comprising, entrance hallway, south facing living room with sea views & door leading onto the sun balcony, fitted kitchen, bathroom suite and two double bedrooms, with sea views to the main bedroom. Other internal benefits include double glazed windows throughout, night storage heaters and ample storage space.

Externally, the property boasts use of a private sun balcony, enjoying distant sea views, and garage en-bloc.

The property comes conveniently located within short walking distance to Bexhill Town Centre, Collington Train Station & Bexhill Train Station, Egerton Park & the Seafront. The property also comes situated close to other public transport such as bus stops etc.

Viewing comes highly recommended by Rush, Witt & Wilson Sole agents.



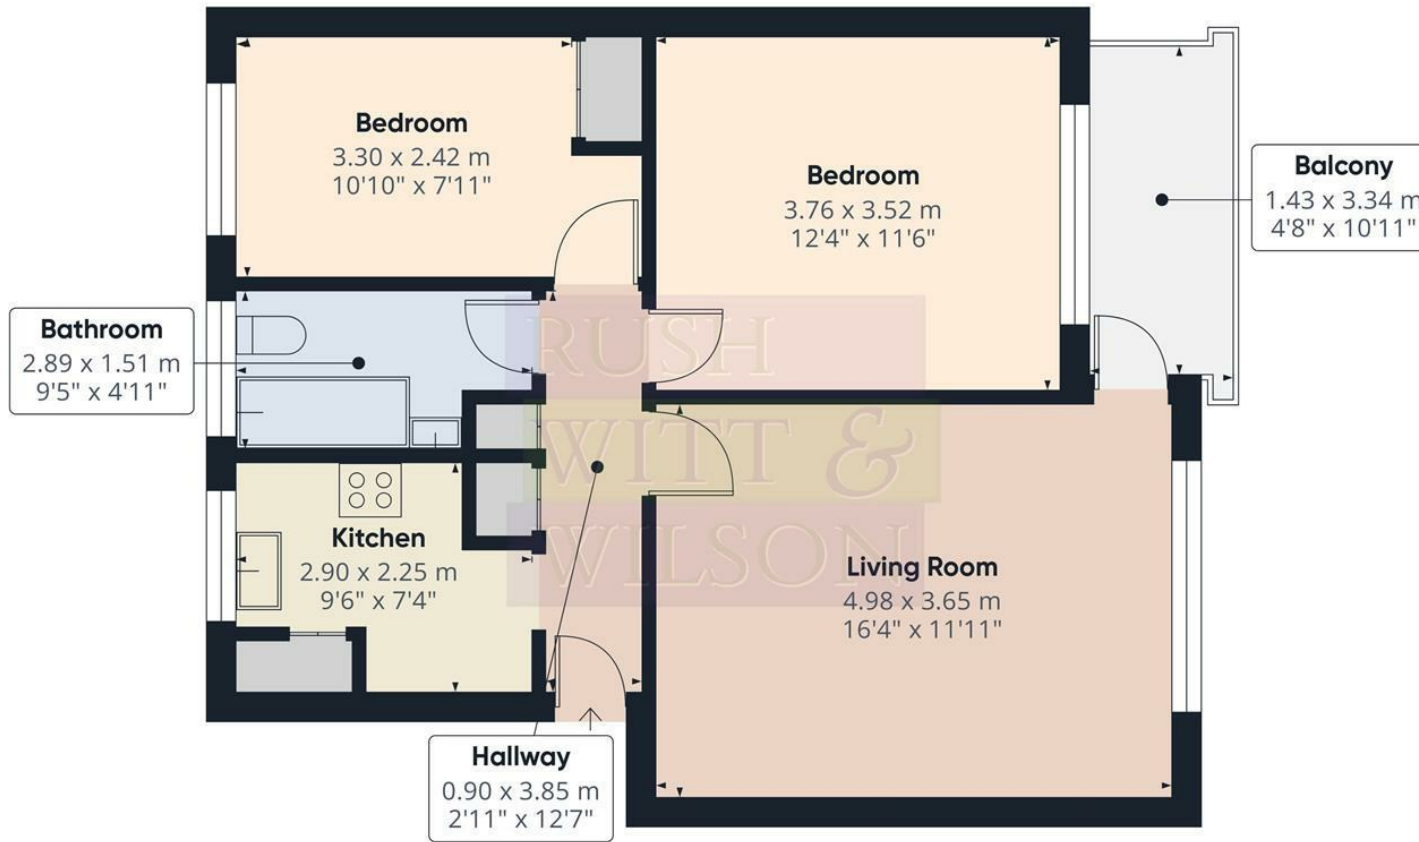




Approximate total area^m
56.1 m²
604 ft²

Balconies and terraces
4.8 m²
52 ft²

(1) Excluding balconies and terraces

Calculations reference the RICS IPMS 3C standard. Measurements are approximate and not to scale. This floor plan is intended for illustration only.

GIRAFFE360

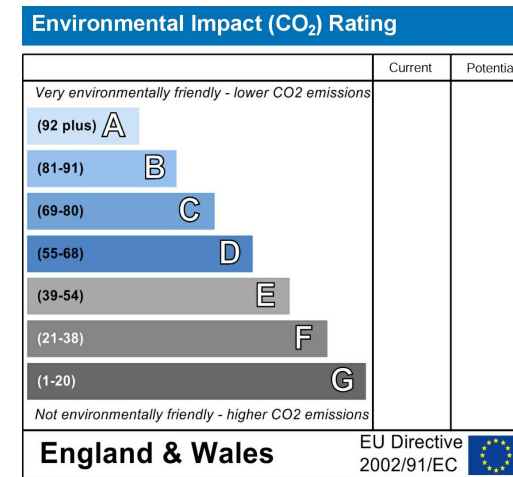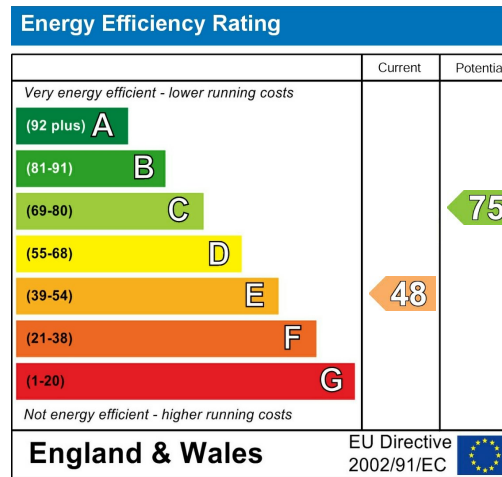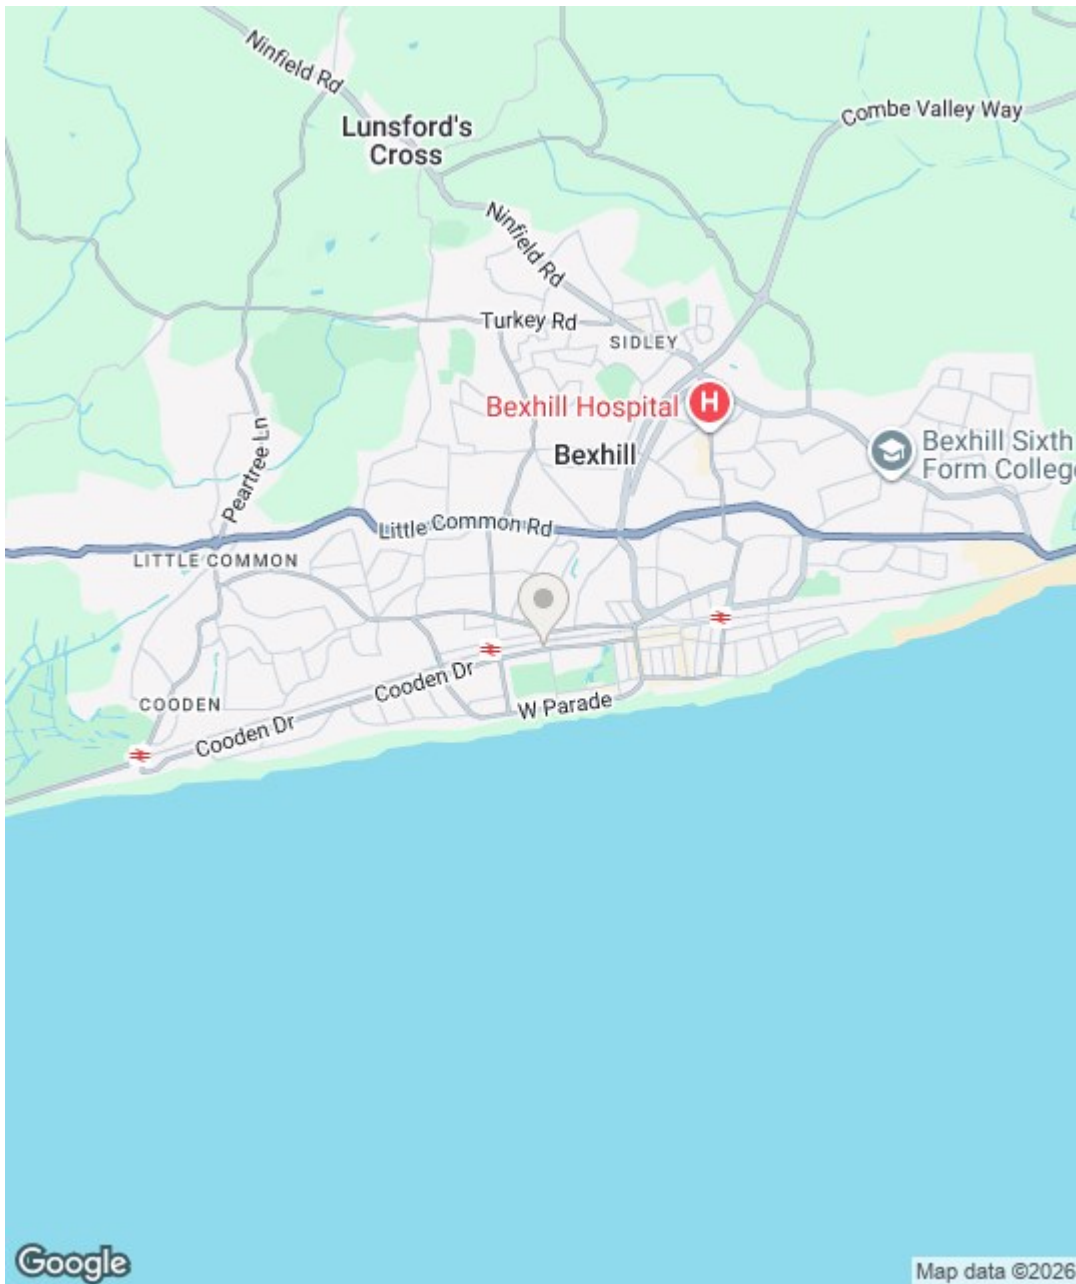

Council Tax Band - B

Fixtures and fittings: A list of the fitted carpets, curtains, light fittings and other items fixed to the property which are included in the sale (or may be available by separate negotiation) will be provided by the Seller's Solicitors.

Important Notice:

1. Particulars: These particulars are not an offer or contract, nor part of one. You should not rely on statements by Rush, Witt & Wilson in the particulars or by word of mouth or in writing ("information") as being factually accurate about the property, its condition or its value. Neither Rush, Witt & Wilson nor any joint agent has any authority to make any representations about the property, and accordingly any information given is entirely without responsibility on the part of the agents, seller(s) or lessor(s).
2. Photos, Videos etc: The photographs, property videos and virtual viewings etc. show only certain parts of the property as they appeared at the time they were taken. Areas, measurements and distances given are approximate only.
3. Regulations etc: Any reference to alterations to, or use of, any part of the property does not mean that any necessary planning, building regulations or other consent has been obtained. A buyer or lessee must find out by inspection or in other ways that these matters have been properly dealt with and that all information is correct.
4. VAT: The VAT position relating to the property may change without notice.
5. To find out how we process Personal Data, please refer to our Group Privacy Statement and other notices at <https://rushwittwilson.co.uk/privacy-policy>



3 Devonshire Road, Bexhill-on-Sea, East Sussex, TN40 1AH
 Tel: 01424 225588 | bexhill@rushwittwilson.co.uk | www.rushwittwilson.co.uk