

estate agents **auctioneers**



hollis
morgan
auCTION
0117 873 6365

NUMBER ONE BRISTOL

www.hollismorgan.co.uk
NUMBER ONE
BRISTOL'S
HIGHEST
REGICATED
DANCE STUDIO

604, Number One Lewins Mead, City Centre, Bristol, BS1 2NJ

£400,000

An outstanding apartment situated within a luxury city centre building, including a concierge service, roof top garden and gym.

- Luxury building
- Concierge service
- Roof top garden oasis
- Gym
- Private Balcony
- Modern Apartment
- Two double bedrooms
- Open plan layout

The Property

Upon stepping into the building, residents are warmly welcomed by an elegant lobby where the attentive concierge stands ready to assist. Ascending via lift to the 6th floor, the apartment awaits, promising a lifestyle of sophistication and comfort.

Inside, the residence unfolds with a luminous living kitchen area characterised by its versatile open-plan layout, whilst benefiting from a sleek, contemporary kitchen equipped with appliances, while the adjoining space offers ample room for relaxed gatherings, enhanced by floor-to-ceiling windows and access to a private balcony.

The accommodation further impresses with two generously proportioned double bedrooms, each boasting built-in wardrobes and seamless access to the expansive balcony spanning the length of the property. Notably, the master suite boasts an en-suite bathroom, complemented by a family bathroom serving the remainder of the home.

Beyond the confines of the apartment, residents are treated to exceptional communal features, including an enchanting rooftop garden adorned with al fresco seating areas and tranquil water features, offering a serene escape from the city bustle. Additionally, a high quality gym awaits on the first floor, providing residents with the ultimate convenience and well-being.

Location - City Centre

The Centre is the heart of the City with constant action on offer from the Hippodrome and Colston Hall, Bristol Shopping Quarter at Cabot's Circus to the characterful Christmas Steps, Corn Street and St Nicholas Market. Nearby Millennium Square acts as a gateway to the neighbouring harbourside with its fountains and big screen as well as world class attractions such as Brunel's SS Great Britain, We The Curious, Bristol Aquarium, the Arnolfini, Spike Island, the Watershed and the M Shed.

Other Information

Leasehold.: circa 991 years remaining



Management Fee: circa £210 pcm

Ground rent: £250 pa

Council Tax Band: D

Please Note


Hollis Morgan endeavour to make our sales details clear, accurate and reliable in line with the Consumer Protection from Unfair Trading Regulations 2008 but they should not be relied on as statements or representations of fact and they do not constitute any part of an offer or contract. All Hollis Morgan references to planning, tenants, boundaries, potential development, tenure etc is to be superseded by the information provided in your solicitors enquiries. It should not be assumed that this property has all the necessary Planning, Building Regulation or other consents. Any services, appliances and heating system(s) listed may not been checked or tested and you should rely on your own investigations. The seller does not make any representation or give any warranty in relation to the property and we have no authority to do so on behalf of the seller. Please note that in some instances the photographs may have been taken using a wide angle lens.

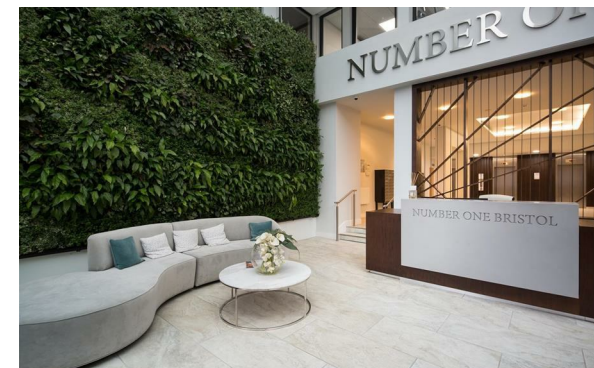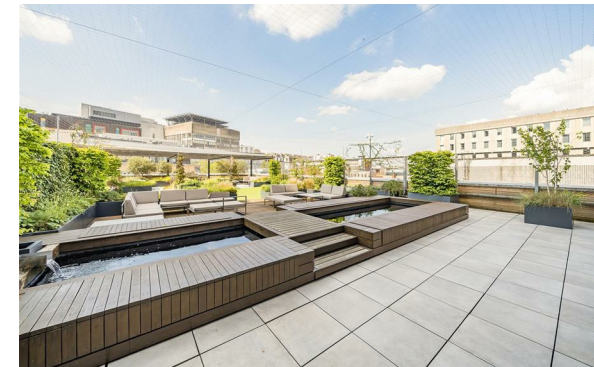

Number One Bristol, Lewins Mead, Bristol, BS1

Approximate Area = 766 sq ft / 71.2 sq m

For identification only - Not to scale

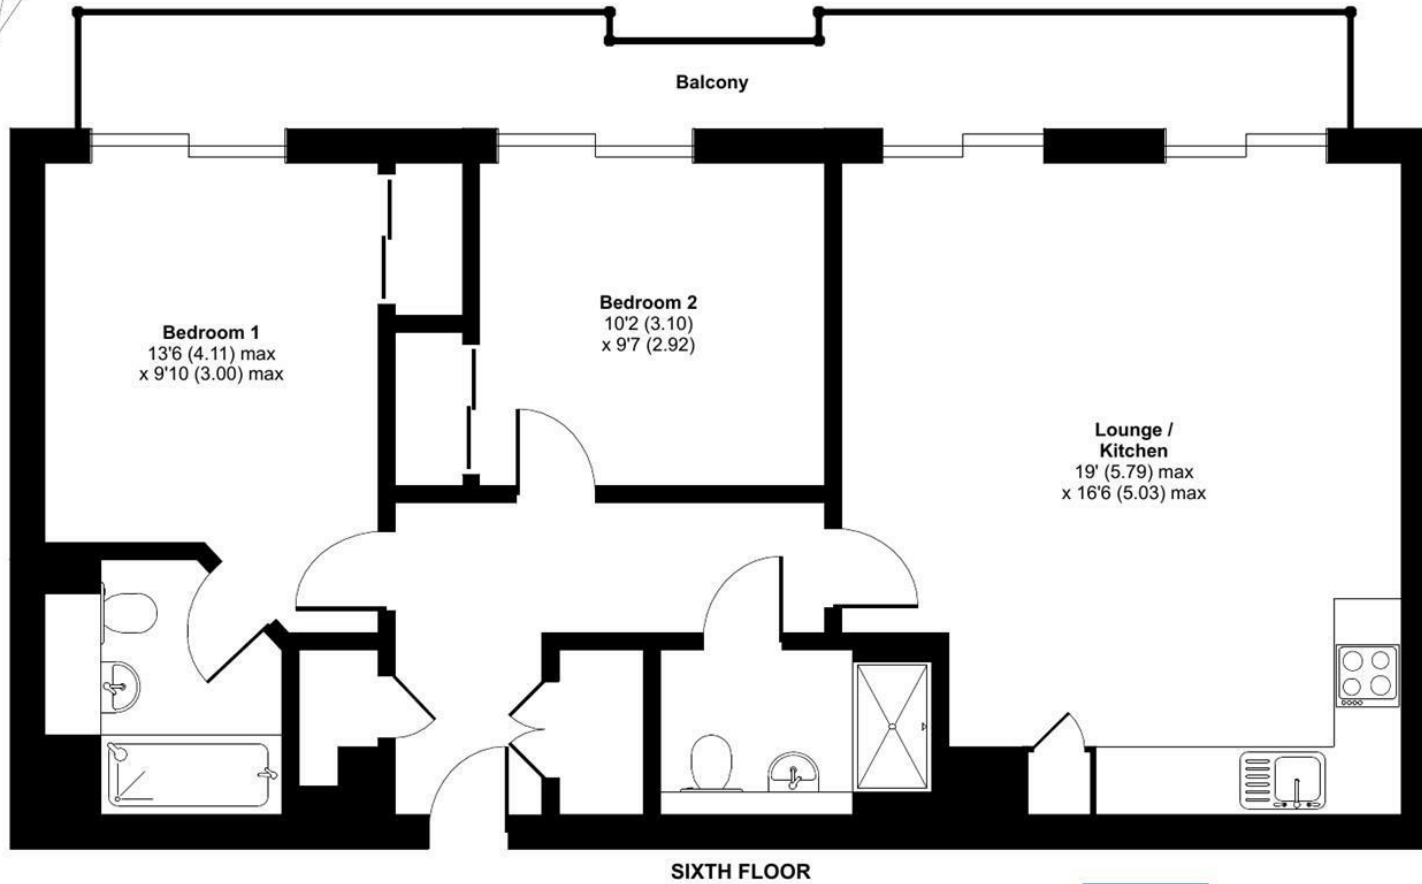


Floor plan produced in accordance with RICS Property Measurement Standards incorporating International Property Measurement Standards (IPMS2 Residential). © nchecon 2024. Produced for Hollis Morgan. REF: 1123098



TEL | 0117 933 9522 | 9 Waterloo Street, Clifton, Bristol BS8 4BT

www.hollismorgan.co.uk | post@hollismorgan.co.uk

Hollis Morgan Property Limited, registered in England, registered no 7275716
Registered address, 5 Upper Belgrave Road, Clifton, Bristol BS8 2XQ

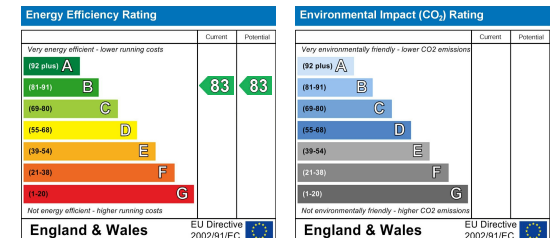

hollis
morgan
