

estate agents **auctioneers**

**hollis
morgan**

3, 15 Upper Belgrave Road, Clifton, Bristol, BS8 2XH
£500,000

An exceptional 2 double bedroom Clifton apartment with superb views, two balconies and private parking.

- Panoramic views over the city and hills
- Facing Dudham Downs
- Contemporary decor
- Two double bedrooms
- Master with en suite shower room
- Off street parking
- Large Communal gardens
- Large cellar storage area
- Gas central heating
- Two Balconies

The Property

Situated within an elegant Victorian mansion, overlooking the prestigious Durdham Downs, this exceptionally well-presented two bedroom apartment offers spacious and stylish living, private parking and expansive outdoor space.

Positioned on the first floor, this superb apartment has been finished to an exceptional standard and boasts a spacious open plan living area and fully fitted kitchen, two spacious bedrooms and two modern shower rooms designed for sophisticated living.

The reception room with deep brown engineered flooring and high ceiling, boasts ample natural light streaming through sash windows and French doors leading to a large balcony overlooking the Downs.

The contemporary matt grey kitchen features a fitted 5- burner gas hob along with essential appliances such as a dishwasher, double oven and fridge-freezer. Completing the culinary space is a substantial corian worktop-cum-breakfast bar, enhancing both functionality and aesthetics.

The accommodation further comprises a spacious master bedroom offering a spacious fitted wardrobe and a discreet ensuite shower room creating a streamlined and sophisticated look. This bedroom offers sweeping panoramic views over Bristol city and beyond.

The second double bedroom with high ceilings and generous proportions enjoys its own balcony facing the Downs.

Both bedrooms share access to a well-appointed principal shower room.

Outdoor amenities include the convenience of private parking, expansive communal gardens, and large storage area, elevating the overall appeal of this exceptional residence.

In essence, this first-floor apartment epitomizes modern, elegant living within a historic and prestigious setting.

Location - Clifton

Clifton and the surrounding areas, with its Victorian and Georgian architecture, are amongst the most sought after locations in the City. The area offers charm alongside excellent amenities with independent shops, boutiques, cafes, bars and restaurants to be found on both Whiteladies Road and Clifton Village including Clifton Down shopping Centre. The Downs offers four hundred acres of green public space whilst Brunel's Clifton Suspension Bridge provides a gateway to the Ashton Court Estate with its woodlands, mountain bike trails and walks whilst there is excellent access to the exciting Harbourside district, the City Centre and Temple Meads.

Other Information

Leasehold: circa 951 years remaining

Management Fee: £135 PCM

Ground rent: £15 pa

Council Tax Band: C

Please Note


Hollis Morgan endeavour to make our sales details clear, accurate and reliable in line with the Consumer Protection from Unfair Trading Regulations 2008 but they should not be relied on as statements or representations of fact and they do not constitute any part of an offer or contract. All Hollis Morgan references to planning, tenants, boundaries, potential development, tenure etc is to be superseded by the information provided in your solicitors enquiries. It should not be assumed that this property has all the necessary Planning, Building Regulation or other consents. Any services, appliances and heating system(s) listed may not have been checked or tested and you should rely on your own investigations. The seller does not make any representation or give any warranty in relation to the property and we have no authority to do so on behalf of the seller. Please note that in some instances the photographs may have been taken using a wide angle lens.



Upper Belgrave Road, Bristol, BS8

Approximate Area = 874 sq ft / 81.1 sq m

For identification only - Not to scale

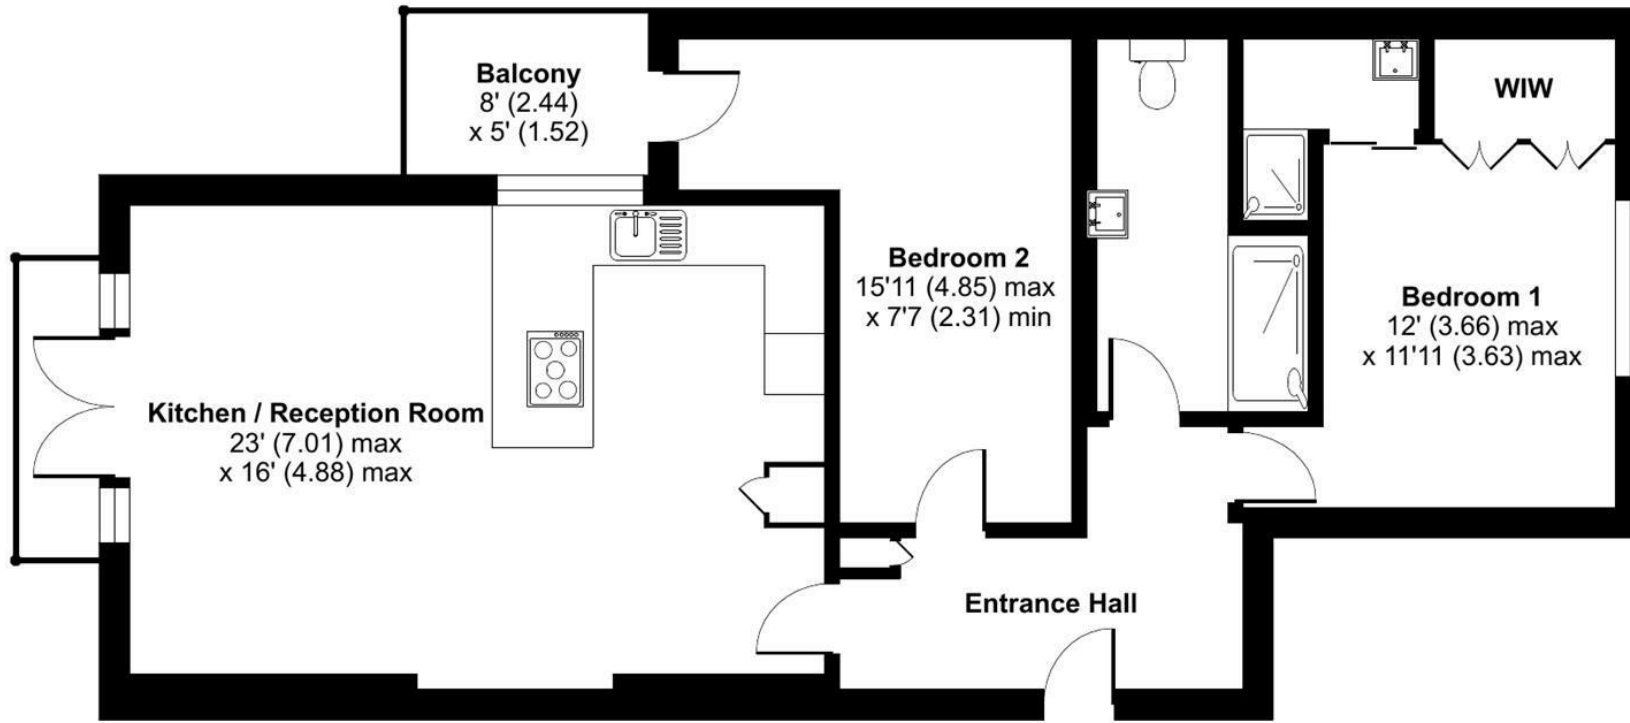

THIRD FLOOR



Floor plan produced in accordance with RICS Property Measurement Standards incorporating International Property Measurement Standards (IPMS2 Residential). © ncheom 2024. Produced for Hollis Morgan. REF: 1078779



TEL | 0117 933 9522 | 9 Waterloo Street, Clifton, Bristol BS8 4BT

www.hollismorgan.co.uk | post@hollismorgan.co.uk

Hollis Morgan Property Limited, registered in England, registered no 7275716
Registered address, 5 Upper Belgrave Road, Clifton, Bristol BS8 2XQ

Energy Efficiency Rating		Environmental Impact (CO ₂) Rating	
Current	Potential	Current	Potential
Very energy efficient - lower running costs		Very environmentally friendly - lower CO ₂ emissions	
(92 plus) A		(92 plus) A	
(81-91) B		(81-91) B	
(69-80) C		(69-80) C	
(55-68) D		(55-68) D	
(39-54) E		(39-54) E	
(21-38) F		(21-38) F	
(1-20) G		(1-20) G	
Not energy efficient - higher running costs		Not environmentally friendly - higher CO ₂ emissions	
64	73		
England & Wales	EU Directive 2002/91/EC	England & Wales	EU Directive 2002/91/EC

hollis
morgan
