

estate agents **auCTIONEERS**



0117 973 6565
www.hollismorgan.co.uk
hollis
morgan
for sale

P Permit holders only
CM
Mon - Fri
9 am - 5 pm

Garden Flat, 17 Ravenswood Road, Redland, Bristol, BS6 6BN
£265,000

Hollis Morgan - A spacious hall floor period apartment in a prime Redland Location. Internal updating required.

Location

Redland is amongst the most sought after and coveted locations in the city and remains an incredibly popular suburb. There are excellent amenities on the nearby Whiteladies Road which provide a wide range of supermarkets, shops, restaurants and pubs. A choice of primary and secondary schools are nearby and, in addition, there is excellent access to the City, as well as to Cribbs Causeway and the motorway network. The property is ideally located for both Bristol University and the Bristol Royal Infirmary.

Other Information

Leasehold, residue of 999 years.

Management Fee: Please refer to agent.


Council Tax Band: B



Ravenswood Road, Bristol, BS6

Approximate Area = 744 sq ft / 69 sq m

For identification only - Not to scale

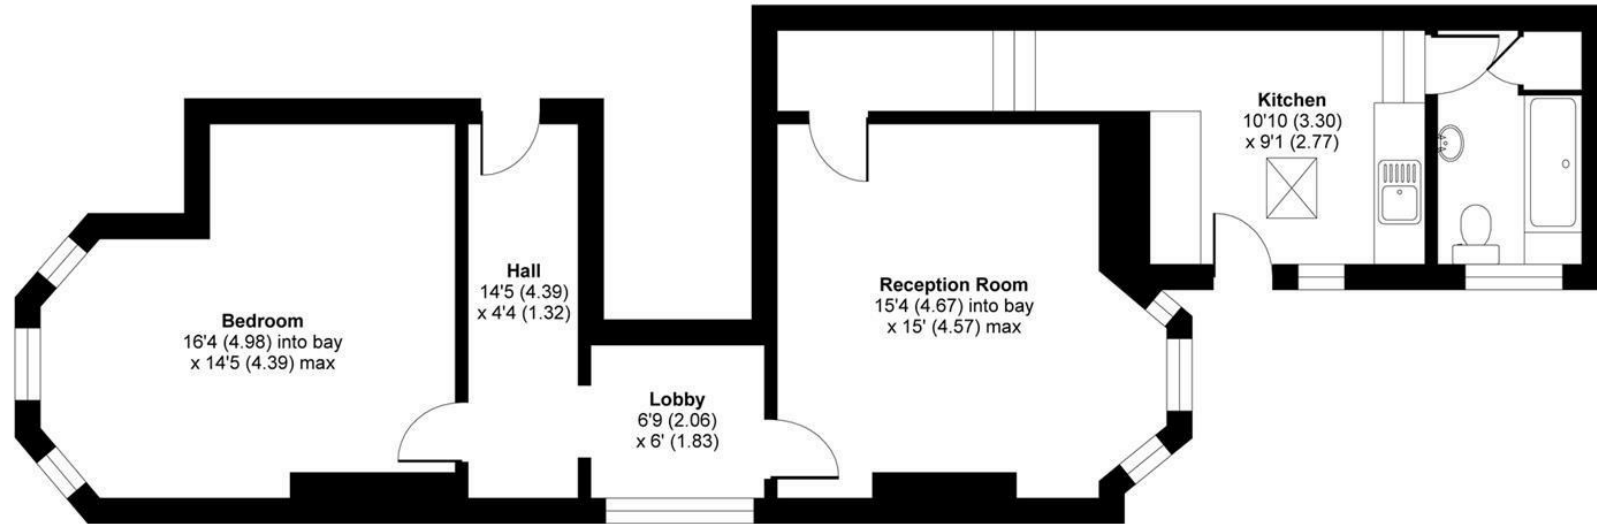

GROUND FLOOR




Floor plan produced in accordance with RICS Property Measurement Standards incorporating International Property Measurement Standards (IPMS2 Residential). © n'checom 2021. Produced for Hollis Morgan. REF: 720152



TEL | 0117 933 9522 | 9 Waterloo Street, Clifton, Bristol BS8 4BT

www.hollismorgan.co.uk | post@hollismorgan.co.uk

Hollis Morgan Property Limited, registered in England, registered no 7275716
Registered address, 5 Upper Belgrave Road, Clifton, Bristol BS8 2XQ

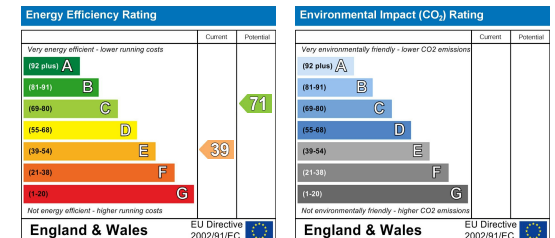

hollis
morgan
