

estate agents **auctioneers**



Balcony Flat, 5, 34 Upper Cheltenham Place, Montpelier, Bristol, BS6 5HR

£175,000

Hollis Morgan - A bright and spacious balcony apartment set on the first floor of an attractive Grade II Listed Georgian townhouse. Now in need of updating but located in a popular central location, close to the City Centre and Gloucester Road. Chain Free.

- One Bedroom Apartment
- Grade II Listed
- In Need of Complete Modernisation
- Private Balcony
- Far Reaching Views
- Separate Kitchen
- Communal Gardens
- Secure Communal Bike Store
- Great Investment Opportunity
- Central Location

### The Property

A bright and spacious balcony apartment in need of updating throughout.

At the rear of the property and benefiting from far reaching views, the living room is located and features two sets of double doors which provide access to the private balcony.

The separate kitchen currently provides a range of wall and base units with tiled splash backs.

The good sized bedroom is set at the front of the property and a part tiled shower room completes the accomodation.

### Location

The property is situated on the desirable Upper Cheltenham Place, in the heart of Montpellier.

The property is close to the local shops and cafes along the vibrant Picton Street whilst the amenities of the City Centre and Gloucester Road are easily accessible. There is excellent local transport links and both Fairlawn and The Dolphin Primary Schools are close by.

### Other Information

Leasehold. Residue of 999 years

Management Fee: £120pcm

Council Tax Band: A

### Please Note


We endeavour to make our sales details accurate and reliable but they should not be relied on as statements or representations of fact and they do not constitute any part of an offer or contract. The seller does not make any representation or give any warranty in relation to the property and we have no authority to do so on behalf of the seller.



# Upper Cheltenham Place, Bristol, BS6

Approximate Area = 517 sq ft / 48 sq m

For identification only - Not to scale

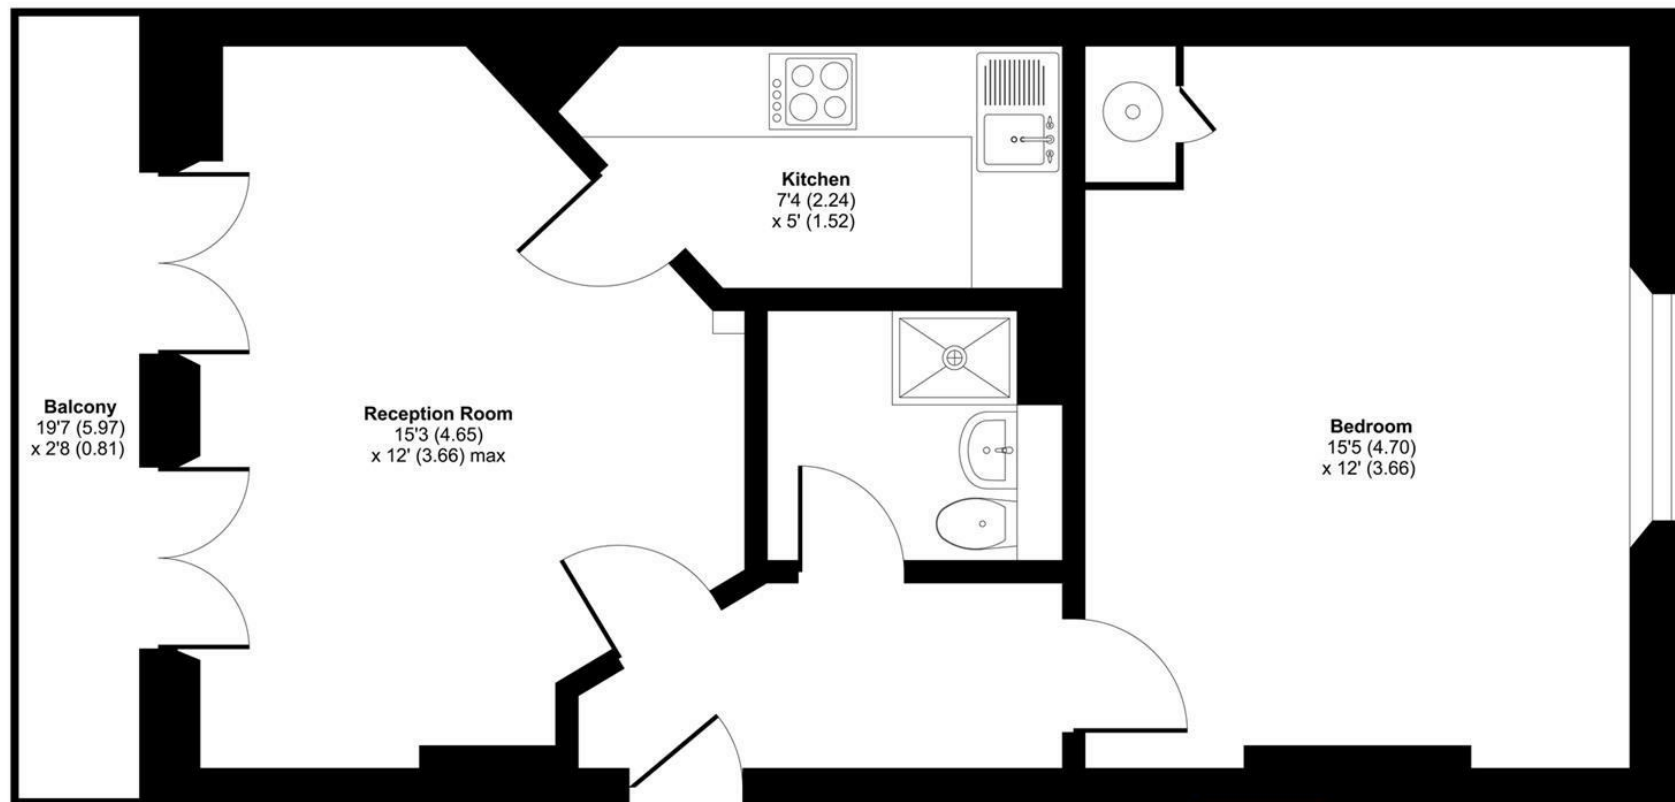

FIRST FLOOR



Floor plan produced in accordance with RICS Property Measurement Standards incorporating International Property Measurement Standards (IPMS2 Residential). © n'cheom 2020. Produced for Hollis Morgan. REF: 680826



TEL | 0117 933 9522 | 9 Waterloo Street, Clifton, Bristol BS8 4BT

[www.hollismorgan.co.uk](http://www.hollismorgan.co.uk) | [post@hollismorgan.co.uk](mailto:post@hollismorgan.co.uk)

Hollis Morgan Property Limited, registered in England, registered no 7275716  
Registered address, 5 Upper Belgrave Road, Clifton, Bristol BS8 2XQ

Energy Efficiency Rating		Current	Potential
Very energy efficient - lower running costs			
(92 plus) A			
(81-91) B			
(69-80) C			
(55-68) D			
(39-54) E			
(21-38) F			
(1-20) G			
Not energy efficient - higher running costs			
England & Wales		75	84
EU Directive 2002/91/EC			

Environmental Impact (CO <sub>2</sub> ) Rating		Current	Potential
Very environmentally friendly - lower CO <sub>2</sub> emissions			
(92 plus) A			
(81-91) B			
(69-80) C			
(55-68) D			
(39-54) E			
(21-38) F			
(1-20) G			
Not environmentally friendly - higher CO <sub>2</sub> emissions			
England & Wales			
EU Directive 2002/91/EC			

hollis  
morgan

---