



0117 973 8888
hollis
morgan
for sale

↑
↓
20

4 Elton Road, Bishopston, Bristol, BS7 8DA

£725,000

A large (1648 Sq ft) and well presented three story family home with 4 double bedrooms and 3 bathrooms located moments from Gloucester Road and walking distance of Redland Green School. No Onward Chain.

- Victorian Terrace
- Three Floors
- Two reception rooms
- Four double bedrooms
- Three Bathrooms
- Open Plan Kitchen/Diner
- Well Presented
- Redland Green Catchment
- Scope for Driveway
- Rear Garden

The Property

A traditional entrance complete with original tiled flooring beckons you into a spacious and welcoming hallway, which further provides access to an impressive reception room with large bay window and period fireplace with granite hearth.

The ground floor further offers a charming dining room, complemented by French doors that lead to the rear garden, creating a delightful space for entertaining guests.

The kitchen features cream shaker-style wall and base units, granite worksurfaces and a range of integrated appliances, including a fridge freezer, dishwasher, extractor fan, and electric cooker. Two Velux windows flood the space with natural light, while French doors open onto the rear garden, providing seamless indoor-outdoor living. Additionally, a convenient cloakroom completes this floor, providing practicality and convenience.

On the first floor, you will find two generously sized double bedrooms. One of the bedrooms boasts a cast iron fireplace, lending character and warmth to the space. These bedrooms share a well-appointed family bathroom.

Ascending to the third floor, you'll discover the impressive master bedroom, offering a serene retreat. This luxurious space includes an ensuite shower room, providing privacy and convenience. Additionally, a fourth double bedroom awaits.

The property boasts front and back gardens, featuring a combination of paved and grass areas and mature bushes. These outdoor spaces create opportunities for relaxation, play, and al fresco dining.

This terraced 4-bedroom property in Bishopston offers a wealth of desirable features, combined with a highly desirable location, make this an excellent choice for those seeking a beautiful home in a thriving community.

The Location

The property is located in the highly sought-after area of Bishopston. Situated close to the vibrant Gloucester Road, renowned for its independent shops, cafés, bars, and restaurants, this residence is perfectly positioned. In addition, it falls within the prestigious Redland Green Catchment area, offering excellent educational opportunities. It is also within easy access of the City Centre either by foot, bus or car and a short walk to Montpellier and Redland Train stations.

Other Information

Freehold.
Council Tax Band: D


Please Note

Hollis Morgan endeavour to make our sales details clear, accurate and reliable in line with the Consumer Protection from Unfair Trading Regulations 2008 but they should not be relied on as statements or representations of fact and they do not constitute any part of an offer or contract. All Hollis Morgan references to planning, tenants, boundaries, potential development, tenure etc is to be superseded by the information provided in your solicitors enquiries. It should not be assumed that this property has all the necessary Planning, Building Regulation or other consents. Any services, appliances and heating system(s) listed may not be checked or tested and you should rely on your own investigations. The seller does not make any representation or give any warranty in relation to the property and we have no authority to do so on behalf of the seller. Please note that in some instances the photographs may have been taken using a wide angle lens.



Elton Road, Bishopston, Bristol, BS7

Approximate Area = 1589 sq ft / 147.6 sq m
 Limited Use Area(s) = 59 sq ft / 5.4 sq m
 Total = 1648 sq ft / 153 sq m
 For identification only - Not to scale

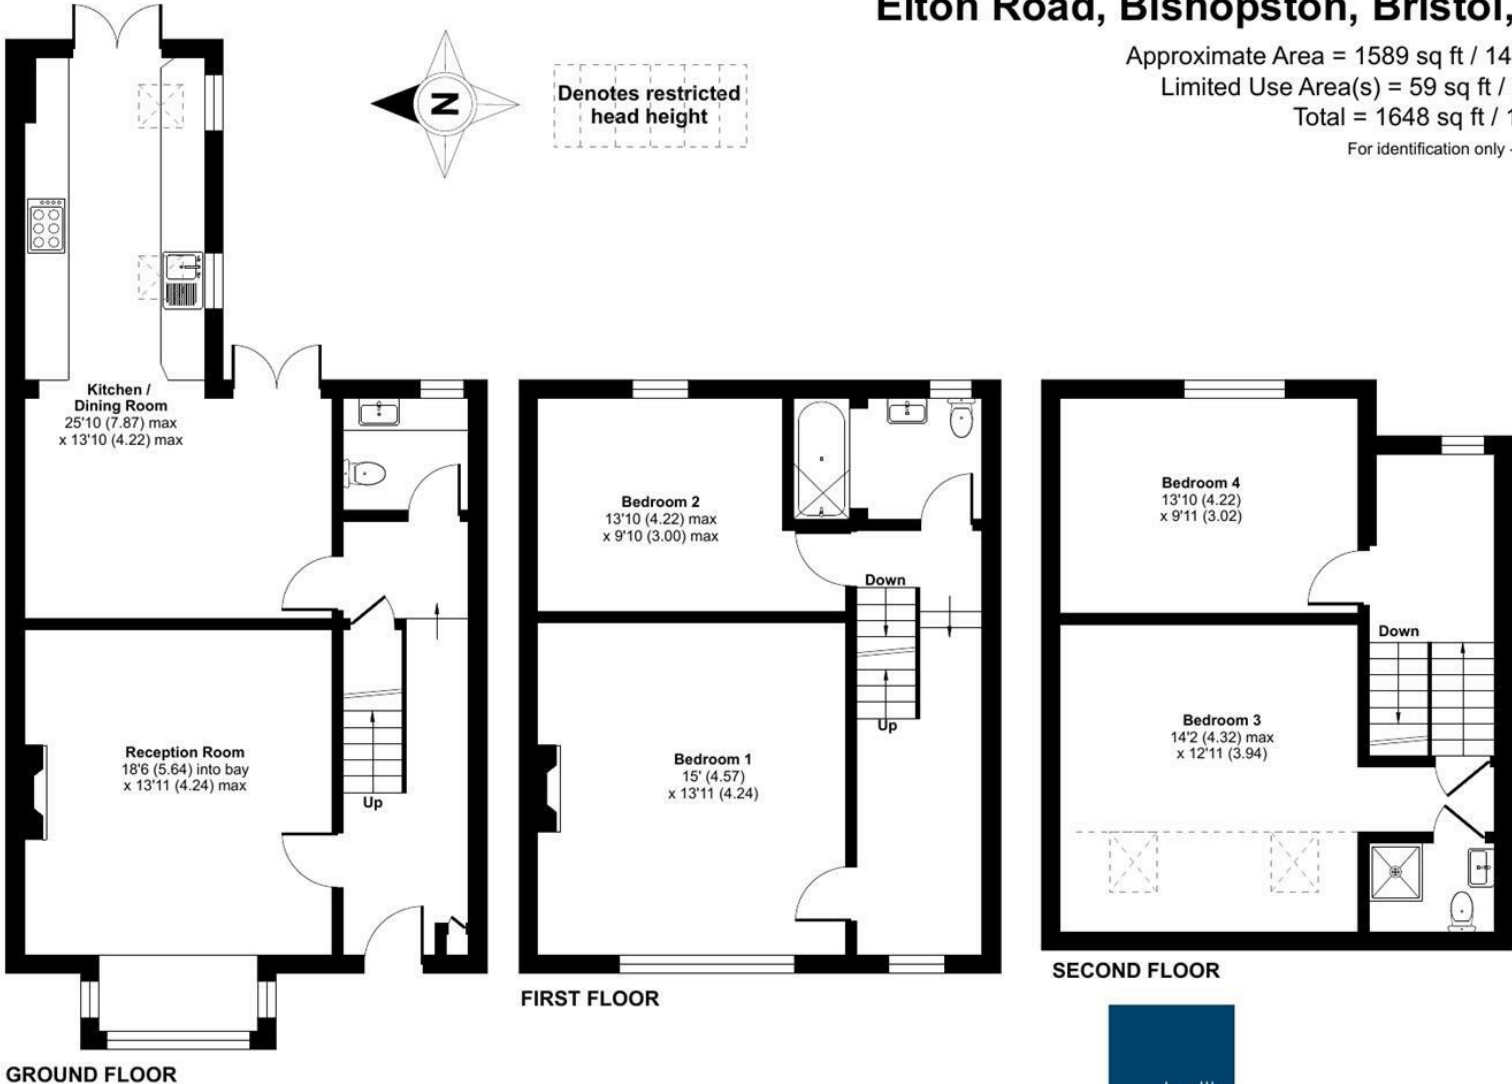

Floor plan produced in accordance with RICS Property Measurement Standards incorporating International Property Measurement Standards (IPMS2 Residential). © n̄chemcom 2023. Produced for Hollis Morgan. REF: 1019089



TEL | 0117 933 9522 | 9 Waterloo Street, Clifton, Bristol BS8 4BT

www.hollismorgan.co.uk | post@hollismorgan.co.uk
 Hollis Morgan Property Limited, registered in England, registered no 7275716
 Registered address, 5 Upper Belgrave Road, Clifton, Bristol BS8 2XQ

Energy Efficiency Rating		Environmental Impact (CO ₂) Rating	
Current	Potential	Current	Potential
70	82		
<p>Very energy efficient - lower running costs</p> <p>(92 plus) A</p> <p>(81-91) B</p> <p>(69-80) C</p> <p>(55-68) D</p> <p>(39-54) E</p> <p>(21-38) F</p> <p>(1-20) G</p> <p>Not energy efficient - higher running costs</p>		<p>Very environmentally friendly - lower CO₂ emissions</p> <p>(92 plus) A</p> <p>(81-91) B</p> <p>(69-80) C</p> <p>(55-68) D</p> <p>(39-54) E</p> <p>(21-38) F</p> <p>(1-20) G</p> <p>Not environmentally friendly - higher CO₂ emissions</p>	
<p>England & Wales</p> <p>EU Directive 2002/91/EC</p>		<p>England & Wales</p> <p>EU Directive 2002/91/EC</p>	

hollis
morgan
