

estate agents **auctioneers**



Garden Flat, 9 Hampton Park, Redland, Bristol, BS6 6LG

£300,000

Hollis Morgan - This immaculate garden flat occupies the lower level of a charming period terrace located a stones throw from Whiteladies Road.

The Property

The apartment occupies the lower ground floor of a handsome Grade II listed Georgian property complete with private entrance and tiered courtyard style garden. Internally the property is well presented and offers a spacious open plan living area with a modern fitted kitchen that comprises breakfast bar, matching wall and base units, integrated appliances and laminated worksurfaces with tiled splash backs. A large double bedroom complete with integrated wardrobes and stylish tiled shower room complete the accommodation. To the outside (Access via living area) is a private rear garden set over two levels with decked area, perfect for alfresco dining.

Location

Redland is amongst the most sought after and coveted locations in the city and remains an incredibly popular suburb. There are excellent amenities on the nearby Whiteladies Road which provide a wide range of supermarkets, shops, restaurants and pubs. A choice of primary and secondary schools are nearby and, in addition, there is excellent access to the City, as well as to Cribbs Causeway and the motorway network. The property is ideally located for both Bristol University and the Bristol Royal Infirmary.

Other Information

Leasehold, residue of 999 years.

Management Fee: Please refer to agent.

Council Tax Band: B

Please Note


We endeavour to make our sales details accurate and reliable but they should not be relied on as statements or representations of fact and they do not constitute any part of an offer or contract. The seller does not make any representation or give any warranty in relation to the property and we have no authority to do so on behalf of the seller.



Hampton Park, Redland, Bristol, BS6

Approximate Area = 527 sq ft / 48.9 sq m

For identification only - Not to scale

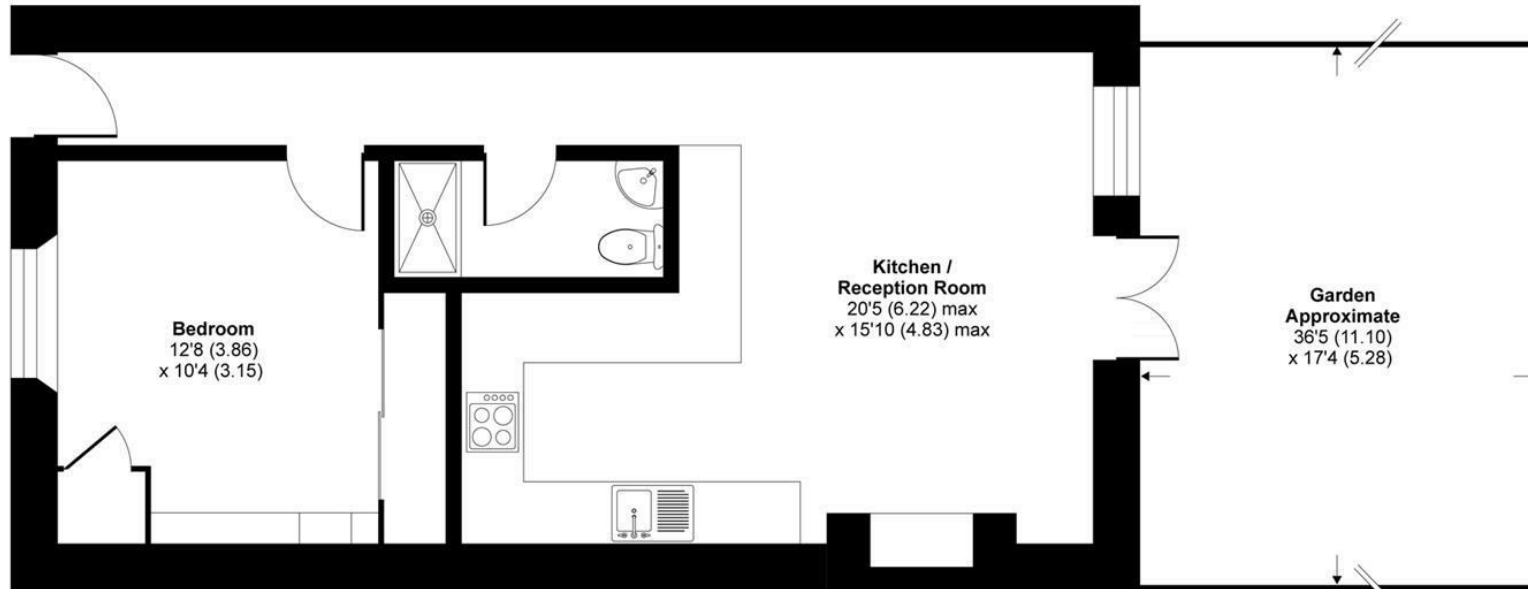

LOWER GROUND FLOOR



Floor plan produced in accordance with RICS Property Measurement Standards incorporating International Property Measurement Standards (IPMS2 Residential). © n'checon 2020. Produced for Hollis Morgan. REF: 631532

e-mail: post@hollismorgan.co.uk www.hollismorgan.co.uk

9 Waterloo Street, Clifton, Bristol BS8 4BT. Telephone: 0117 973 65 65

Hollis Morgan Property Limited, registered in England, registered 7275716. Registered address, 5 Upper Belgrave Road, Clifton, Bristol BS8 2XQ

Energy Efficiency Rating		Environmental Impact (CO ₂) Rating	
	Current	Potential	
Very energy efficient - lower running costs			Very environmentally friendly - lower CO ₂ emissions
(92 plus) A			(92 plus) A
(81-91) B			(81-91) B
(69-80) C			(69-80) C
(55-68) D			(55-68) D
(39-54) E			(39-54) E
(21-38) F			(21-38) F
(1-20) G			(1-20) G
Not energy efficient - higher running costs			Not environmentally friendly - higher CO ₂ emissions
England & Wales	EU Directive 2002/91/EC		England & Wales
			EU Directive 2002/91/EC

hollis
morgan
