

estate agents **auctioneers**



9 Smyth Road, Southville, Bristol, BS3 2BX

£500,000

An imposing four bedroom detached 1637 sq ft home in need of updating, located moments from the Vibrant North Street.

- Detached Home
- Huge Potential
- 1637 Sq Ft
- Four Bedrooms
- Gas Central Heating
- No Onward Chain

The Property

A Freehold detached four bedroom family home occupying a generous plot with garage and parking plus enclosed garden and workshop.

The accommodation (1637 Sq Ft) is arranged over two floors plus a converted attic bedroom.

Sold with vacant possession.


Location

Located in one of Bristol's most sought after locations just yards from the iconic North Street yet tucked back from the action that is quite literally on your doorstep, There is a vast array of open green spaces nearby including Gores Marsh Park, Ashton Court Estate and Greville Smyth Park. This property has easy access to Bristol City Centre, Bristol International Airport and the Bristol Link Road. These are excellent transportation links making this one of the most convenient and valued locations in Bristol. This Southville location offers the flourishing independent shops, bars, cafes and restaurants of North Street including the popular Tobacco Factory.

Further Information

Hollis Morgan endeavour to make our sales details clear, accurate and reliable in line with the Consumer Protection from Unfair Trading Regulations 2008 but they should not be relied on as statements or representations of fact and they do not constitute any part of an offer or contract. All Hollis Morgan references to planning, tenants, boundaries, potential development, tenure etc is to be superseded by the information provided in your solicitors enquiries. It should not be assumed that this property has all the necessary Planning, Building Regulation or other consents. Any services, appliances and heating system(s) listed may not been checked or tested and you should rely on your own investigations. The seller does not make any representation or give any warranty in relation to the property and we have no authority to do so on behalf of the seller. Please note that in some instances the photographs may have been taken using a wide angle lens.



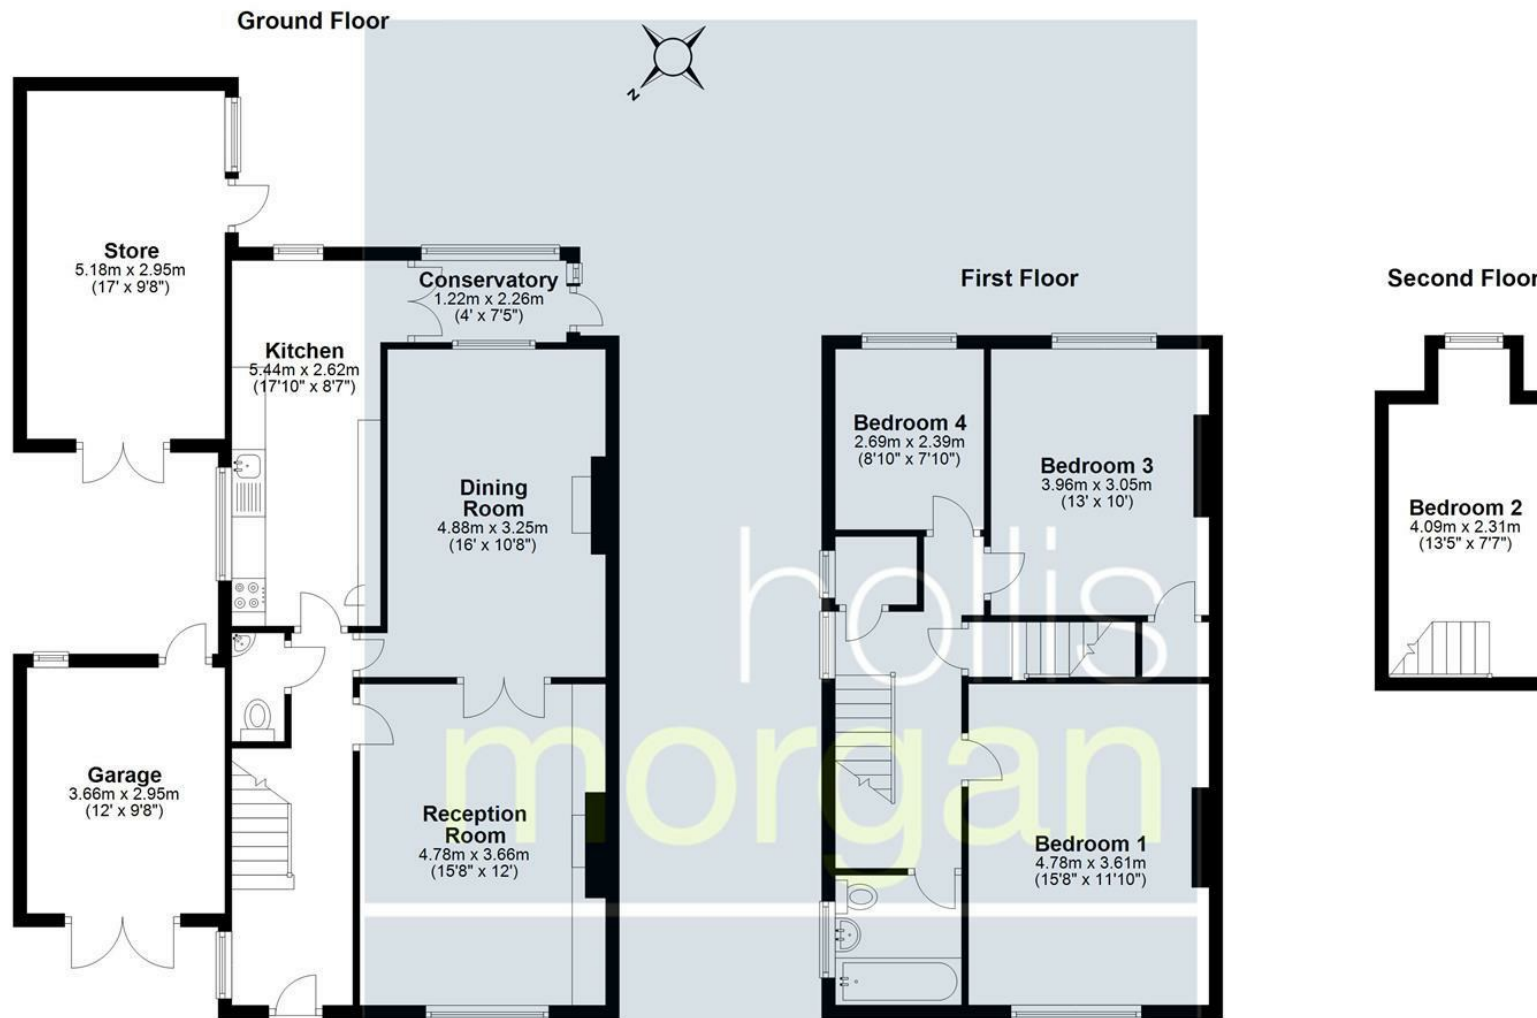

Total area: approx. 152.1 sq. metres (1637.0 sq. feet)

Illustration for identification purposes only, measurements are approximate, not to scale. This plan has been created using previous drawings as reference material, therefore the accuracy of information cannot be guaranteed.

Plan produced using PlanUp.

TEL | 0117 933 9522 | 9 Waterloo Street, Clifton, Bristol BS8 4BT

www.hollismorgan.co.uk | post@hollismorgan.co.uk

Hollis Morgan Property Limited, registered in England, registered no 7275716
Registered address, 5 Upper Belgrave Road, Clifton, Bristol BS8 2XQ

Energy Efficiency Rating		Environmental Impact (CO ₂) Rating	
Current	Potential	Current	Potential
Very energy efficient - lower running costs (92 plus) A (81-91) B (69-80) C (55-68) D (39-54) E (21-38) F (1-20) G		Very environmentally friendly - lower CO ₂ emissions (92 plus) A (81-91) B (69-80) C (55-68) D (39-54) E (21-38) F (1-20) G	
Not energy efficient - higher running costs		Not environmentally friendly - higher CO ₂ emissions	
England & Wales		England & Wales	
EU Directive 2002/91/EC		EU Directive 2002/91/EC	

hollis
morgan
