

35 Hope Street, Primrose, Lancaster, LA1 3BQ



£95 Per Week

FANTASTIC 3 BEDROOM STUDENT HOUSE AVAILABLE FOR 2022/23!

This house is actually a 4-bed, but the landlord allows 3 tenants - so you will have one spare bedroom! The 4th bedroom has a double bed, so if you like the house and you are a group of 4 you can definitely take it too!

Modern property with 3 bedrooms and price includes ALL bills with fast WIFI. This property is conveniently located near the centre within walking distance to the University of Cumbria and close to transport links directly to Lancaster University.

Book a viewing now on this property!


There are two ways to secure your house either by paying a £350 deposit per person or by joining our NoPosit Scheme! NoPosit is a hassle-free alternative to a traditional deposit, providing an opportunity to secure your house for an initial payment of just £25. NoPosit is a non-refundable fee, however, it is much smaller than a traditional deposit. In total, the NoPosit is £150, however, you only pay £25 when you sign the tenancy agreement and a further £25/month is collected for 5 months via direct debit. NoPosit removes the hassle of waiting for the deposit to be returned at the end of the tenancy and distributing it amongst your housemates and provides a host of additional benefits worth well over £100. Visit the NoPosit tab on our website for more information or ask a member of the team!


More about living with Mighty Student Living...

All our students benefit from top level contents insurance including

covering all your gadgets inside the property. What is even better is that if you choose Mighty Student Living you will also get other benefits such as the 'Mighty Card' - our local student discount card and entry to our competitions. To keep up to date with our latest giveaways, quality student houses and offers make sure to follow us on our Facebook, Twitter & Instagram page.

Give us a call today on 01524 544222 and we can schedule a viewing for you. There is more, if you come to our office, we will show you more than just one property so you can have some peace of mind that you have landed the perfect house for next year!

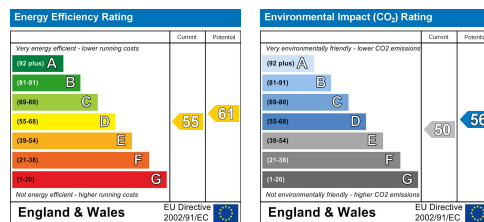

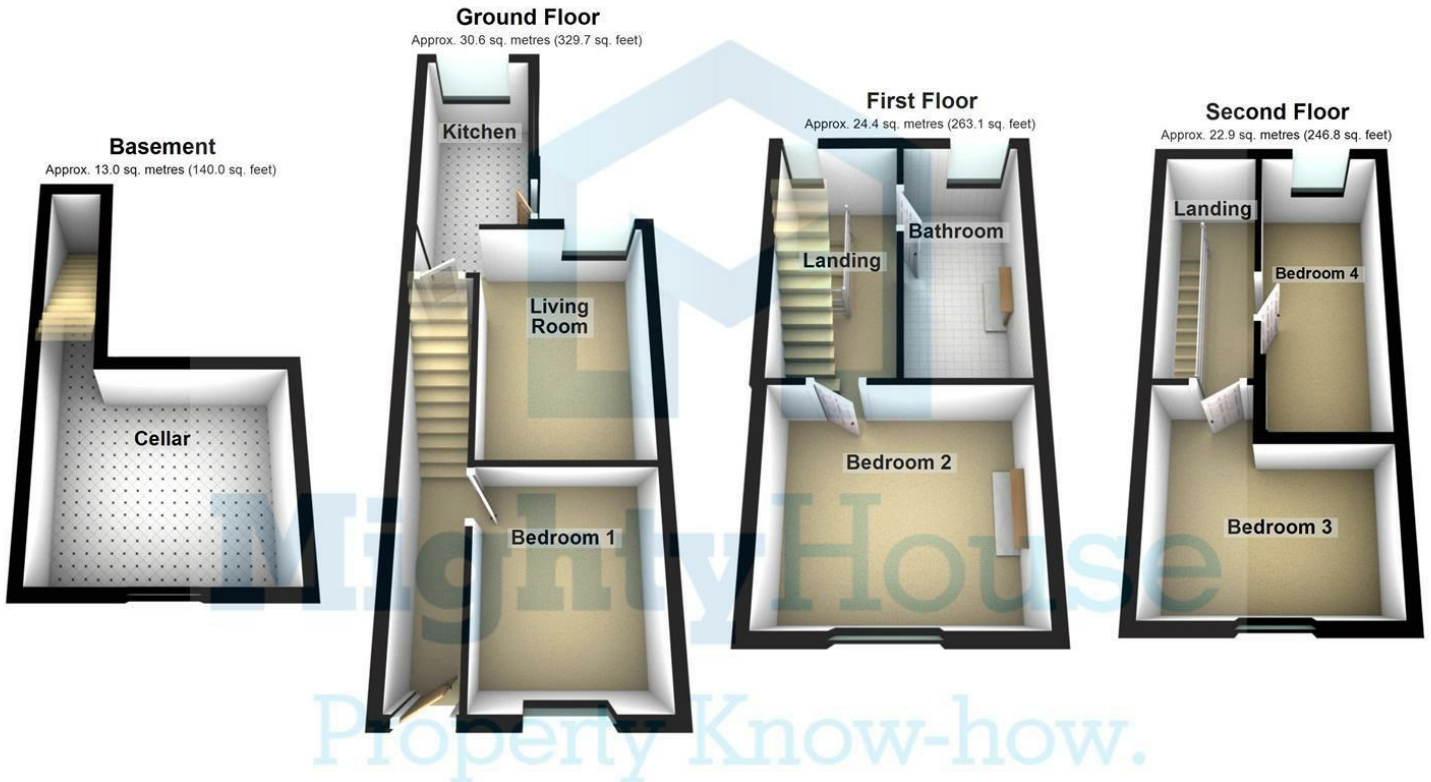

Total area: approx. 91.0 sq. metres (979.5 sq. feet)

This floor plan is for illustrative purposes only and is not to scale. Where measurements are shown they are approximate and should not be relied on. No liability is accepted in respect to consequential loss arising from the use of this plan.
Plan produced using PlanUp.