



White Cross, Zeals

This beautifully presented detached bungalow offers the perfect blend of contemporary interiors and rural tranquillity, set on the edge of a peaceful village within walking distance of the renowned Stourhead Estate. Ideal for families, professionals, or nature enthusiasts, this property combines modern comforts with exciting potential.

Inside, the bungalow boasts four generously sized double bedrooms, each with wardrobes, including a primary bedroom with a stylish en-suite. The family bathroom is fitted with a fashionable suite, adding a touch of luxury with its elegant design. The bright and airy sitting room, complete with an automatic external awning, is perfect for relaxing or entertaining. The open-plan kitchen and dining room provide ample cupboard space and functionality, while the welcoming entrance hall features excellent storage and a utility cupboard for added convenience. A practical porch completes the layout, adding charm and practicality.

Outside, the property truly shines. There is parking for multiple vehicles, a double garage, and a vast southerly-facing garden that offers endless possibilities plus there is a large parcel of land to the side of the drive, with possibilities of work-from-home cabin, a vegetable allotment, or even a shepherd's hut for Airbnb income, the space is yours to make it happen.

Surrounded by stunning countryside, this home is a haven for dog walkers and nature lovers, with countless walking trails right on your doorstep. The rural setting is peaceful yet not isolated, combining the best of village life with easy access to local amenities and nearby attractions.

This exceptional property is ready to welcome its next owners and offers a lifestyle that is both relaxing and full of potential. Don't miss the opportunity to make this unique bungalow your own!





The Property

Accommodation

Inside

A useful porch provides ample space for coats, wellies and shoes and for a quick dry off for children and pets and opens into a large reception area with an attractive slate floor, which continues into the cloakroom and the kitchen/dining room. There are plenty of storage cupboards plus a utility cupboard and airing cupboard housing the hot water cylinder. The sitting room enjoys an excellent amount of natural light from the window to the side and the large sliding door that overlooks the garden and opens to a decked seating area. Protecting the room from hot summer heat, there is an automatic electric awning.

The open plan kitchen and dining room boast a double outlook with window to the front and double doors opening out to the decked seating area. The kitchen area is fitted with plenty of units consisting of floor cupboards, separate drawer units and eye level cupboards with counter lighting under plus extra storage cupboards in the dining area. There is a good amount of wood effect work surfaces with a matching upstand and a ceramic sink with a swan neck mixer tap plus a water softener providing filtered drinking water. The electric oven is built in with a ceramic hob and extractor hood above and there is housing for a fridge/freezer.

The family bathroom is fitted with a stylish modern suite consisting of a WC, Vanity wash hand basin and bath with mixer tap and shower attachment. All four bedrooms are double sized, all with either built in wardrobes or freestanding wardrobes and the primary bedroom also has the benefit from an en-suite shower room.

Outside

Double Garage and Drive

From the lane double timber gates open to a large drive with space to park multiple vehicles or for storing a caravan, motor home, boat or horse box. The double garage provides additional parking or storage. It has two up and over doors, personal door to the side and benefits from light and power - measures 6.81 m x 5.79 m - 22'4" x 19'.

Gardens

From the drive steps rise to a good sized parcel of land that lends itself to many potential usages - a fabulous place for a work from home cabin, subject to planning, a vegetable allotment, perhaps chickens and ducks or even an ideal area for a shepherd's hut for Airbnb - endless possibilities.

A gate from the other side of the drive opens to the main garden. This is mostly laid to lawn with a large decked seating area running the whole length of the bungalow. There is tremendous scope for further landscaping to your own choice. The garden enjoys a southerly aspect with good privacy and is fully enclosed. In all the total plot size extends to about half an acre.

Useful Information

Energy Efficiency Rating D

Council Tax Band E

uPVC Double Glazing

Oil Fired Central Heating

Private Treatment Plant Drainage

Freehold

The Location

Zeals

Zeals, a charming village in Wiltshire, is nestled in the serene countryside near the borders of Dorset

and Somerset. Known for its peaceful charm and welcoming community, it's an ideal spot for those seeking tranquillity with easy access to nearby attractions. The village offers a range of amenities, including a friendly local pub, a well-stocked shop, a village hall hosting community events, and a historic church. For families, Zeals has a primary school and a playing field, perfect for children and outdoor activities.

Just a short drive away, the iconic Stourhead estate offers stunning landscaped gardens, a Palladian mansion, and scenic walking trails. For history buffs, Old Wardour Castle provides captivating medieval ruins and breath-taking views. Nearby, Longleat Safari Park combines wildlife adventures with the grandeur of a historic estate, while the market town of Shaftesbury, with its famous Gold Hill, is perfect for a leisurely day out.

Nature lovers will relish exploring the Cranborne Chase Area of Outstanding Natural Beauty, while nearby Wincanton offers shops, dining, and a racecourse. Zeals combines rural charm, practical amenities, and proximity to some of England's most iconic destinations, making it a delightful place to visit or call home.


Directions

From Gillingham High Street

Follow the road down the High Street until you reach the junction. Turn right and as you approach the 'co-operative roundabout', take the first exit heading towards Mere. At the next roundabout proceed straight over. Turn left at Milton on Stour - just before Milton Lodge heading to Silton and Bourton. At the next junction turn right heading out of Bourton to Zeals. Turn left into Chapel Lane - opposite the pub and continue for about a mile or so. The property will be found on the left hand side. Postcode BA12 6PH



Approx Gross Internal Area
126 sq m / 1356 sq ft

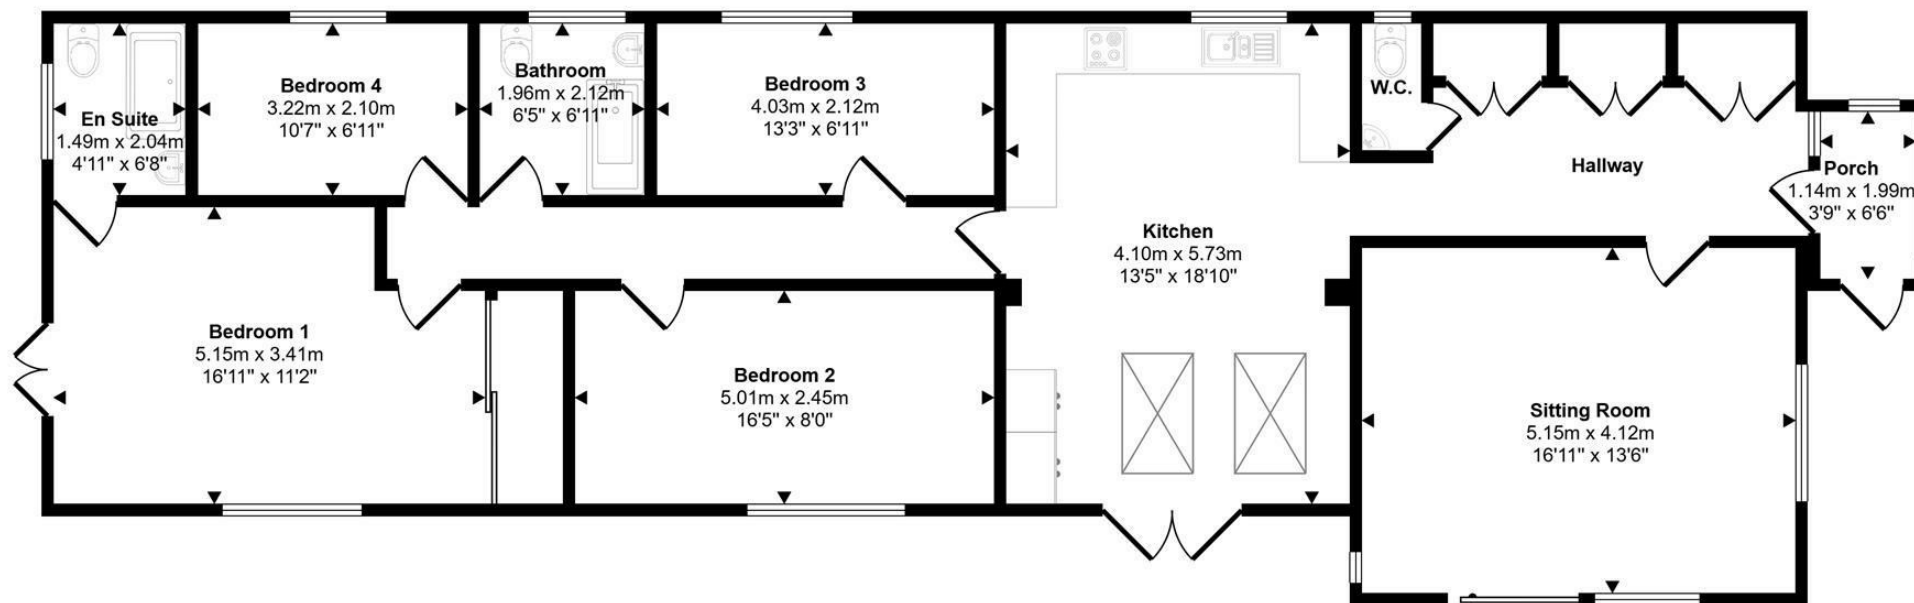

Floorplan

This floorplan is only for illustrative purposes and is not to scale. Measurements of rooms, doors, windows, and any items are approximate and no responsibility is taken for any error, omission or mis-statement. Icons of items such as bathroom suites are representations only and may not look like the real items. Made with Made Snappy 360.

01747 824 547

Restways, High Street, Gillingham, Dorset, SP8
4AA
gillingham@mortonnew.co.uk
www.mortonnew.co.uk

DISCLAIMER: These particulars, whilst believed to be accurate are set out as a general outline only for guidance and do not constitute any part of an offer or contract. Intending purchasers should not rely on them as statements or representation of fact, but must satisfy themselves by inspection or otherwise as to their accuracy. We have not carried out a detailed survey nor tested the services, appliances and specific fittings. Room sizes should not be relied upon for carpets and furnishings. The measurements given are approximate. No person in this firm's employment has the authority to make or give any representation or warranty in respect of the property.

MN
MORTON NEW
COUNTRY PROPERTIES