

COUNTRYSIDE

ESTATES



49 Albert Road, Benfleet, SS7 4DJ

Guide Price £375,000 Freehold

GUIDE PRICE £375,000 - £385,000. A DETACHED TWO BEDROOM WIGGINS BUILT BUNGALOW ON WEST BACKING CORNER PLOT, offering well maintained accommodation with double aspect lounge leading to conservatory, two double bedrooms, and fitted kitchen with all appliances to remain and modern refitted shower room.

Located within walking distance of a variety of shops and restaurants at Tarpots, and just minutes walk of a doctors surgery.

VIEWING HIGHLY RECOMENDED

49 Albert Road, Benfleet, SS7 4DJ

Entrance Porch

Woodgrain UPVC part glazed door with side panel to porch, coved and artex ceiling, glazed door to hall.

Entrance Hall



Good sized L shaped hall, loft access to reinsulated loft, wood laminate flooring, coved and artex ceiling, linen cupboard, radiator.

Lounge 21'10 x 11'10 (6.65m x 3.61m)



Window to front and patio doors to conservatory, coved and artex ceiling, two double radiators, feature fireplace with electric log effect fire with heater, glazed double doors to hall, wall mounted air conditioning unit.



Conservatory 10'8 x 10 (3.25m x 3.05m)



Windows to side and French doors to garden, brick and UPVC construction, radiator, wood laminate flooring.

Kitchen/Breakfast room 12'2 x 9'4 (3.71m x 2.84m)



Window and door to rear leading to sun lounge, fitted with range of cream shaker style base and wall cupboards, freestanding electric oven with extractor hood above, washing machine, dishwasher, fridge/freezer and microwave to remain, fully tiled walls, range of fitted worktops and matching breakfast bar with two stools to remain, wall mounted Baxi gas combi boiler, full height cupboard.



49 Albert Road, Benfleet, SS7 4DJ

Sun Lounge/Conservatory 12'8 x 10 (3.86m x 3.05m)



Windows to side and rear and French doors to garden, air conditioning unit.

Bedroom Two 11'7 x 9'2 (3.53m x 2.79m)



Window to rear, radiator, coved and artex ceiling.

Bedroom One 11'6 x 10'9 (3.51m x 3.28m)



Window to front, radiator, coved and artex ceiling, two double floor to ceiling fitted wardrobes.

Modern shower room/wc



Window to front, radiator, fully tiled corner curved shower cubicle with electric shower unit, close coupled wc with concealed cistern and push button control, vanity wash hand basin with cupboards under, double base and wall cupboards, wood laminate flooring, artex ceiling.




Rear Garden



Unoverlooked West backing garden with attractive patio area, lawned, flower beds, side entrance gate leading to driveway.

49 Albert Road, Benfleet, SS7 4DJ

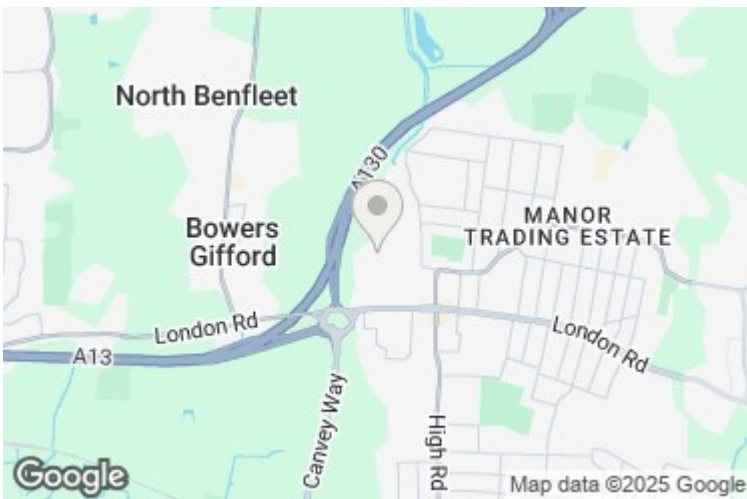

Detached Garage

Electric up and over door, power, driveway.

Front Garden



Walled surround low maintenance garden with flower beds.

Built 1970's by Wiggins

Council Tax Band D

Energy Efficiency Rating		Current	Potential
Very energy efficient - lower running costs			
(92 plus) A			85
(81-91) B			
(69-80) C			
(55-68) D		69	
(39-54) E			
(21-38) F			
(1-20) G			
Not energy efficient - higher running costs			
England & Wales		EU Directive 2002/91/EC	

Environmental Impact (CO ₂) Rating		Current	Potential
Very environmentally friendly - lower CO ₂ emissions			
(92 plus) A			
(81-91) B			
(69-80) C			
(55-68) D			
(39-54) E			
(21-38) F			
(1-20) G			
Not environmentally friendly - higher CO ₂ emissions			
England & Wales		EU Directive 2002/91/EC	

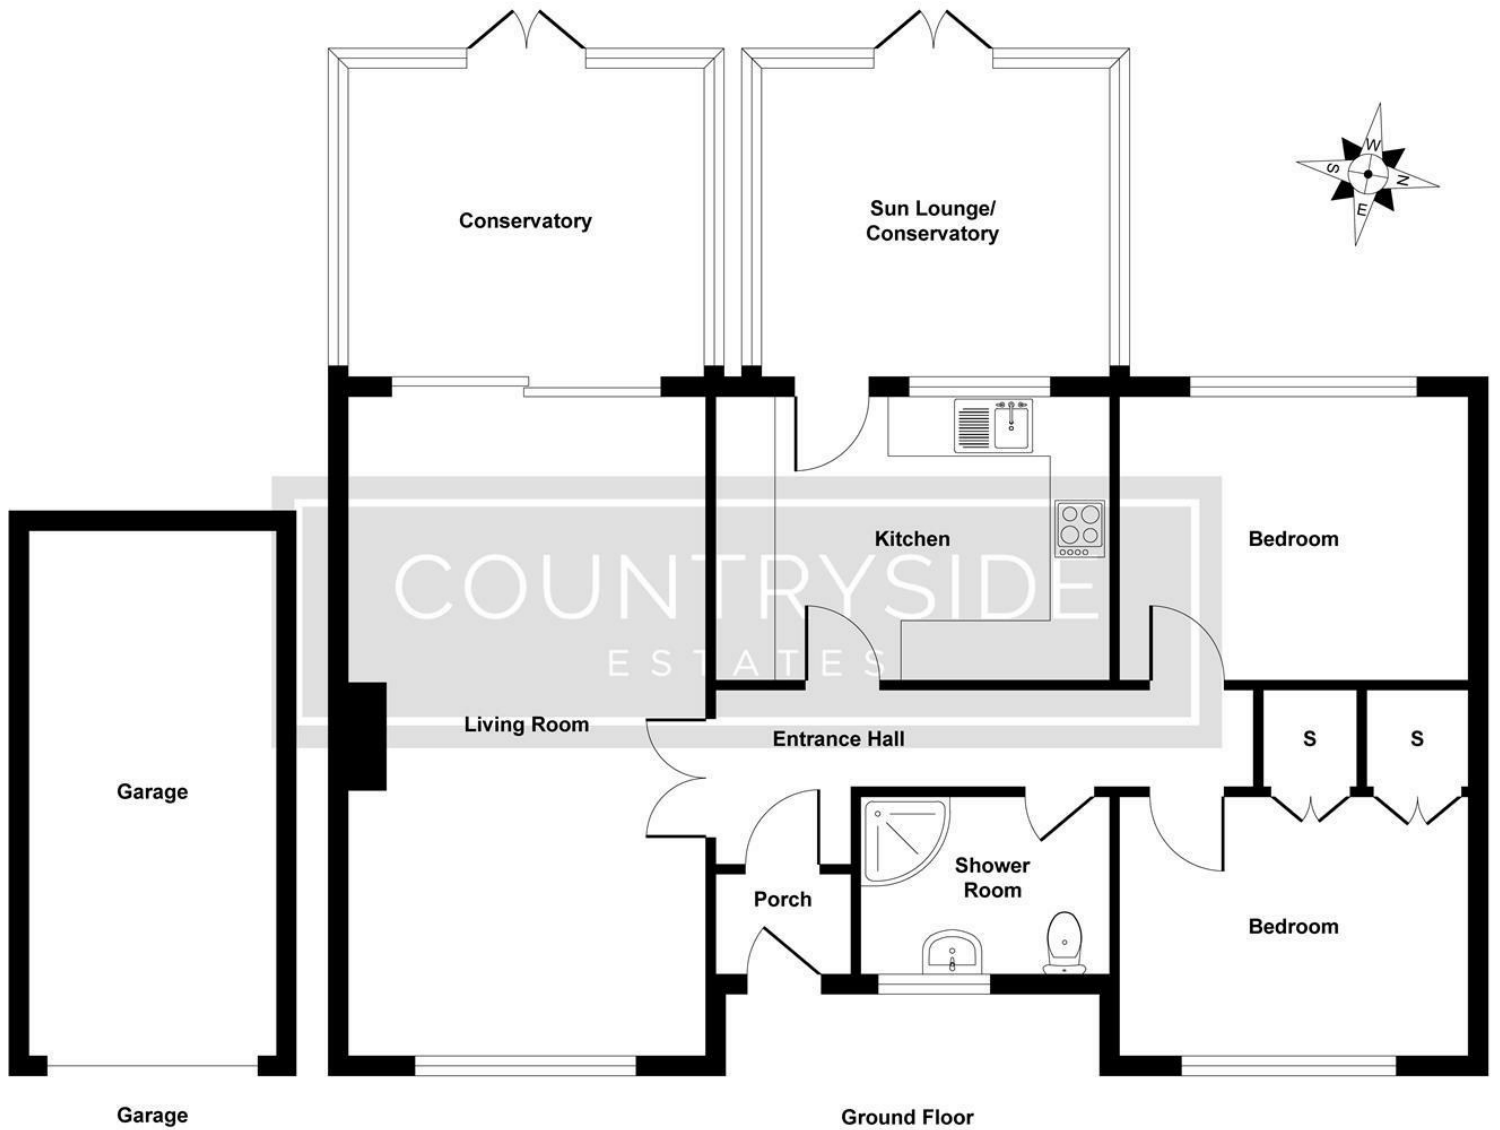


Illustration for identification purposes only, measurements are approximate, not to scale.
Produced by Elements Property

205 High Road, Benfleet, SS7 5HY | 01268 755555 | sales@countrysideestates.co.uk | www.countrysideestates.co.uk



COUNTRYSIDE ESTATES (SALES) LTD | COMPANY No.: 11867260 (England)
REGISTERED ADDRESS: Matrix House 12-16 Lionel Road, Canvey Island, England, SS8 9DE | VAT No.: 332342143