

COUNTRYSIDE

ESTATES



Flat 1 Grovewood Court, 165 Kiln Road, Thundersley, Benfleet, SS7 1SJ

£132,000 Leasehold

Being sold with a 60% share in this very spacious one bedroom ground floor apartment with own entrance door, allocated parking and communal gardens and bike store.

Located within close proximity of Hadleigh town Center and adjoining woodland this lovely apartment has been well maintained throughout and would make an ideal first time purchase with option to purchase a larger share in the future.

Rent of 40% £216.65 Total purchase price including 60% share = £220,000

Flat 1 Grovewood Court, 165 Kiln Road, Thundersley, Benfleet, SS7 1SJ

Entrance Hall

Own UPVC door leading to spacious entrance hall, radiator, wood laminate flooring, skimmed ceiling, smoke alarm, built in storage/cloaks cupboard with automatic light, Digital central heating thermostat.

Lounge 15'0" x 11'0" (4.57m x 3.35m)



Window to front, radiator, skimmed ceiling, wood laminate flooring, skimmed ceiling.

Kitchen 13'0" x 6'5" (3.96m x 1.96m)



Open access from lounge, window to flank, fitted with range of base and wall cupboards, fitted worktops, wall mounted gas combi boiler (recently serviced), gas hob with extractor above and electric oven under, space and plumbing for washing machine, slimline dishwasher and space for tumble drier, tiled to work surface areas.

Bedroom 14'0" x 8'10" (4.27m x 2.69m)



Window to front, radiator, skimmed ceiling.

Bathroom




Modern white suite comprising of paneled bath with handgrips, overhead shower and handheld shower attachment, vanity wash hand basin with mixer tap and drawers under, skimmed ceiling with extractor fan, fully tiled to bath and sanitary area, chrome towel radiator.

External



Allocated parking space directly in front of flat plus visitor parking area. Communal garden accessed via secure gate, lawned area and secure bike store, to the front of the apartments is a brick built storage for communal bins.

Flat 1 Grovewood Court, 165 Kiln Road, Thundersley, Benfleet, SS7 1SJ

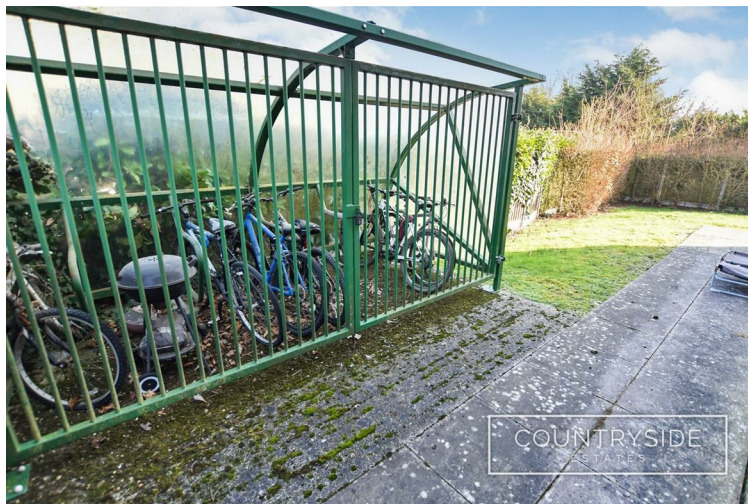

Lease 99 years from 2009, vendor is selling 60% share of the apartment with the remainder 40% rented via Moat housing at £185.18 pm. Service charge is £171.02 pm.

Council Tax

Band B


Service Charge £137.55 per month


Includes building insurance

Rent of 40% £216.65 per month

Energy Efficiency Rating	Current	Potential
Very energy efficient - lower running costs		
(92 plus) A		
(81-91) B		
(69-80) C		
(55-68) D		
(39-54) E		
(21-38) F		
(1-20) G		
Not energy efficient - higher running costs		
	79	79
England & Wales	EU Directive 2002/91/EC	

Environmental Impact (CO ₂) Rating	Current	Potential
Very environmentally friendly - lower CO ₂ emissions		
(92 plus) A		
(81-91) B		
(69-80) C		
(55-68) D		
(39-54) E		
(21-38) F		
(1-20) G		
Not environmentally friendly - higher CO ₂ emissions		
England & Wales	EU Directive 2002/91/EC	

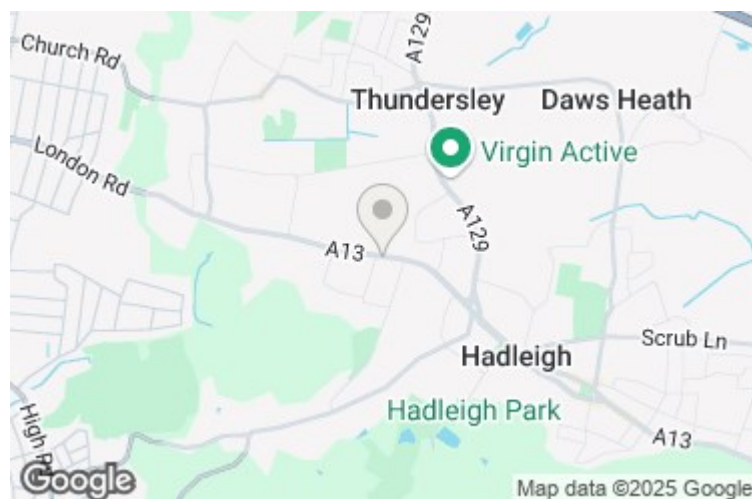

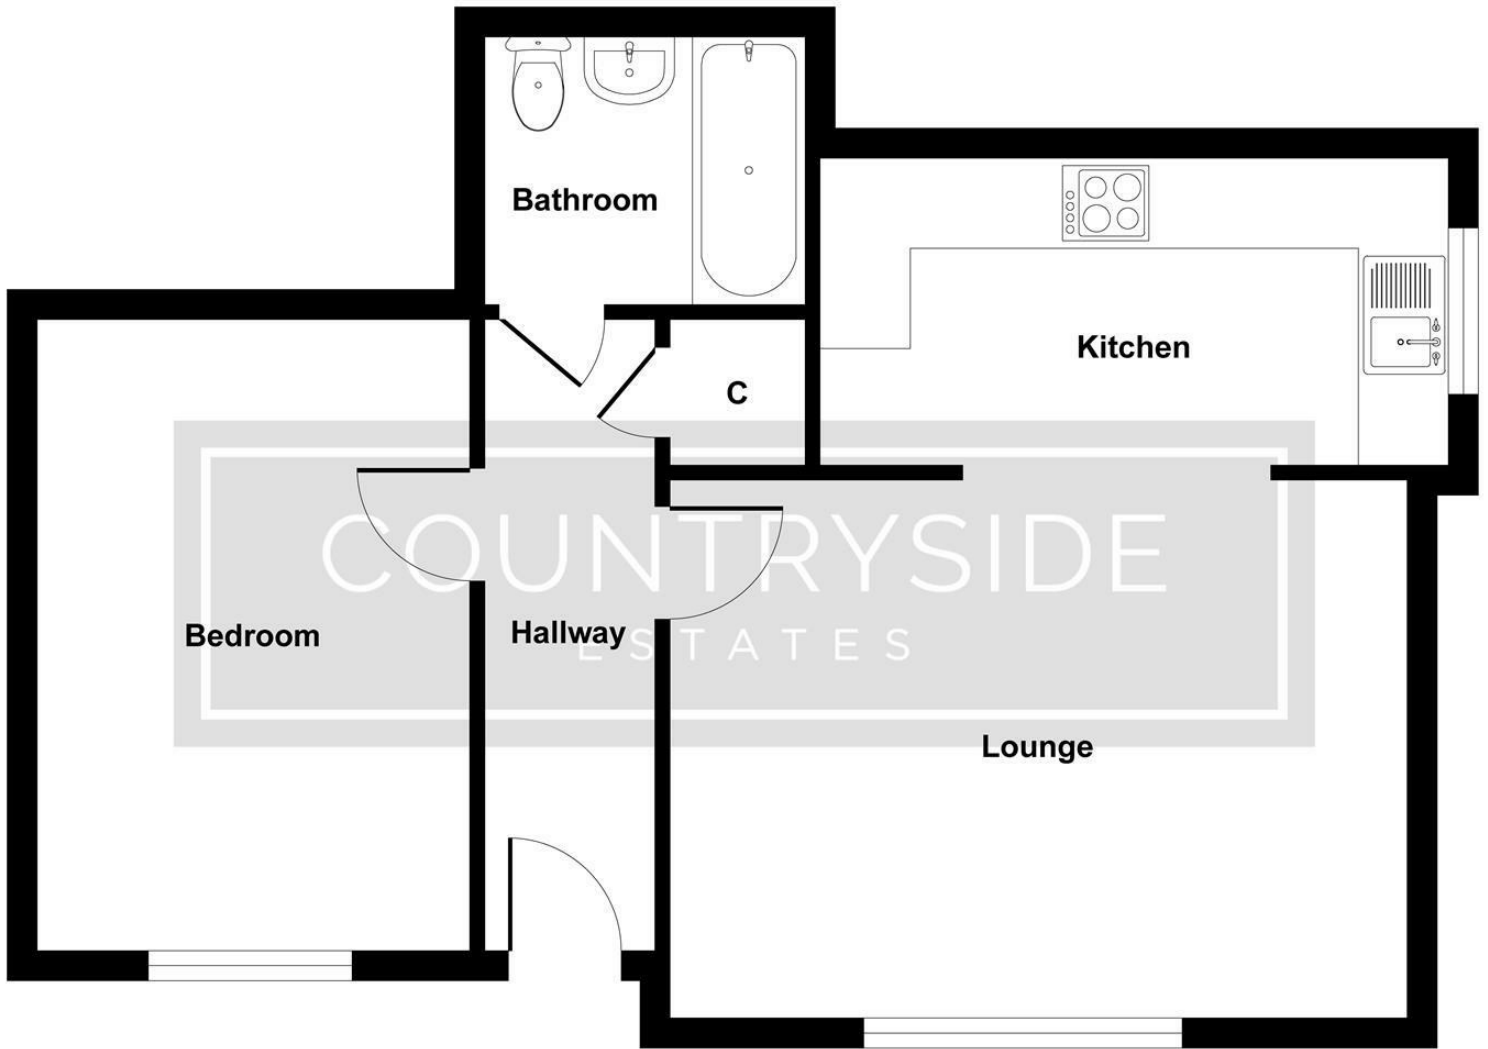

Floor Plan

Illustration for identification purposes only, measurements are approximate, not to scale.
Produced by Elements Property

205 High Road, Benfleet, SS7 5HY | 01268 755555 | sales@countriesideestates.co.uk | www.countriesideestates.co.uk



COUNTRYSIDE ESTATES (SALES) LTD | COMPANY No.: 11867260 (England)
REGISTERED ADDRESS: Matrix House 12-16 Lionel Road, Canvey Island, England, SS8 9DE | VAT No.: 332342143