

# COUNTRYSIDE

## ESTATES



**2B Ormsby Road, Canvey Island, SS8 0NH**  
**£2,000 Per Month**

TO LET - A well presented three bedroom detached bungalow situated in a convenient corner of Canvey Island. offering a lounge, modern kitchen, three bedrooms with en suite to master, modern family bathroom, a large rear garden with patio area, off street parking and garage! Available for an immediate move.

# 2B Ormsby Road, Canvey Island, SS8 0NH

Three Bedroom Detached Bungalow

Convenient Location

Lounge - 15'0" x 14'3" /

Modern Kitchen - 11'4" x 10'10" /

Bedroom 1 - 12'4" x 10'5" /

Ensuite Shower Room - 9'0" x 4'5" /

Bedroom 2 - 11'8" x 8'8" /

Bedroom 3 - 9'10" x 9'6" /



Bathroom - 8'6" x 5'6" /


Large Rear Garden With Patio Area /

Off Street Parking /

Garage - 17'3" x 10'3" /

EPC Band C / Council Tax Band D / Available Immediately /

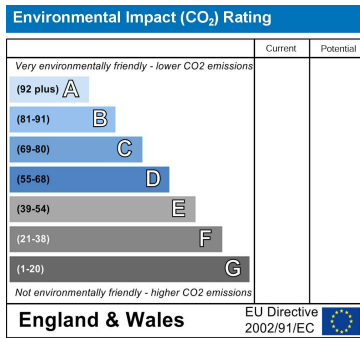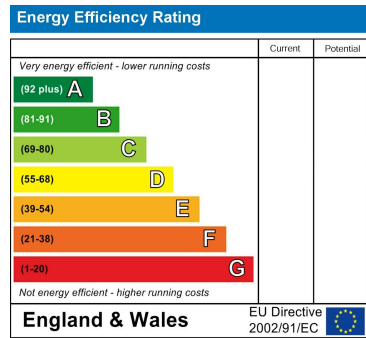

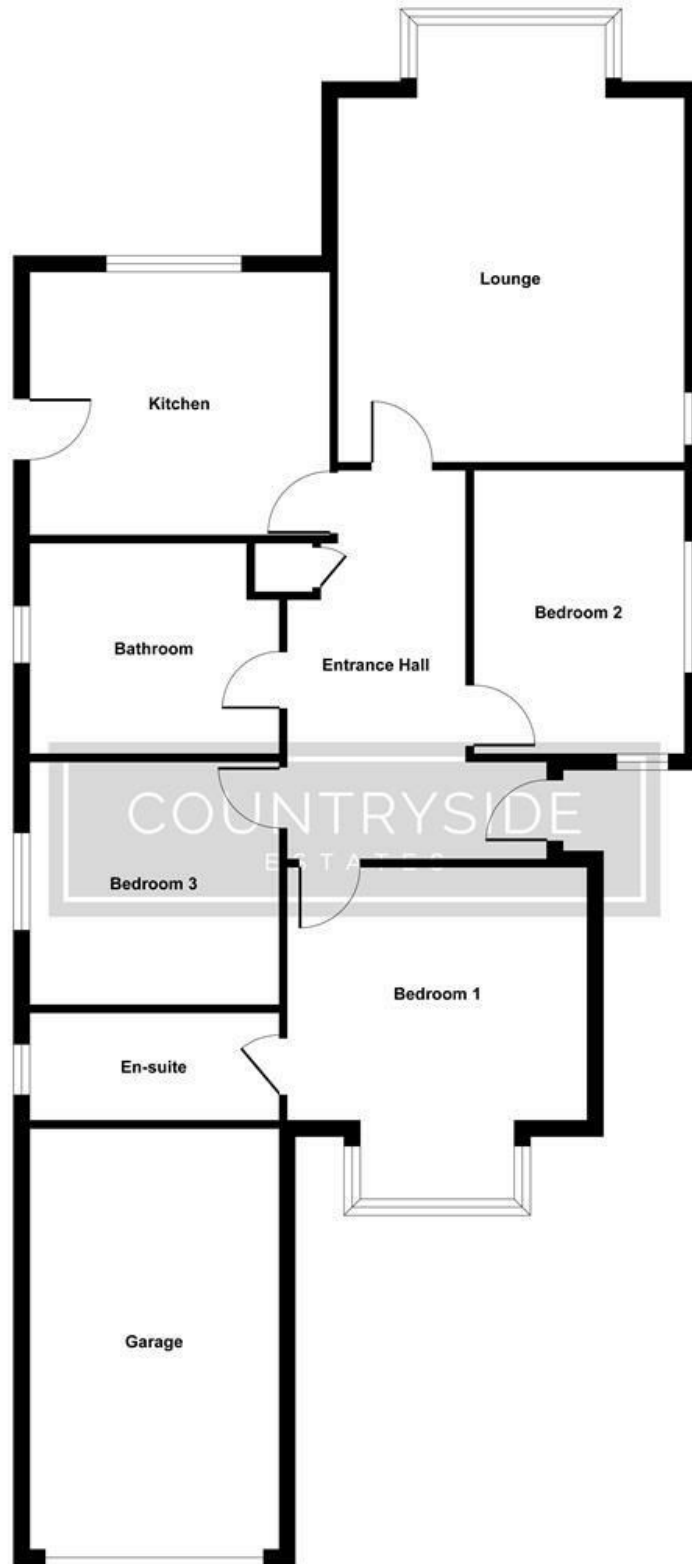

**Floor Plan**

Illustration for identification purposes only, measurements are approximate, not to scale.

Produced by Elements Property

205 High Road, Benfleet, SS7 5HY | 01268 755555 | sales@countriesideestates.co.uk | www.countriesideestates.co.uk



COUNTRYSIDE ESTATES (SALES) LTD | COMPANY No.: 11867260 (England)  
 REGISTERED ADDRESS: Matrix House 12-16 Lionel Road, Canvey Island, England, SS8 9DE | VAT No.: 332342143