



COUNTRYSIDE ESTATES

205 HIGH ROAD • BENFLEET • ESSEX • SS7 5HY

TEL: 01268 755555 EMAIL: benfleet@countrysideestates.co.uk

www.countrysideestates.co.uk



17 Cleves Court, 139 London Road, Hadleigh, SS7 2RA

£290,000 Leasehold

A LARGE TWO DOUBLE BEDROOM FIRST FLOOR RETIREMENT APARTMENT WITH NO ONWARD CHAIN, located in this excellent location just a short walk of Morrisons superstore and shopping facilities in the town centre.

This apartment has been maintained to an immaculate standard having newly fitted carpets, UPVC double glazing and Dimplex electric heaters, and the benefit of a new water heater installed 2020.

17 Cleves Court, 139 London Road, Hadleigh, SS7 2RA

Communal entrance hall



With both stairs and lift access.

Entrance hall 17'5 wide (5.31m wide)

A lovely size hallway, power points and intercom system, dimplex heater, coved and skimmed ceiling, airing cupboard with shelving and lighting, water heater installed 2022, 7'3 x 3 built in cupboard with lighting and shelving, further built in shelved storage cupboard.

Lounge/Diner 19'7 x 10'7 (5.97m x 3.23m)



A bright and spacious room with windows to both front and flank, coved and skimmed ceiling, dimplex heater, feature mock fireplace, panelled glazed double doors to kitchen



Kitchen 7'4 x 7 (2.24m x 2.13m)



Window to front, modern range of fitted base and wall cupboards, attractive range of worktops incorporating single drainer stainless steel sink unit, AEG built in oven, microwave and ceramic hob, built in fridge and freezer, coved and skimmed ceiling, tiled splashbacks to working areas.

Bedroom one 17'3 plus wardrobes x 9'7 (5.26m plus wardrobes x 2.92m)



Window to front, dimplex heater, coved and skimmed ceiling, recently built in mirror fronted wardrobes.



17 Cleves Court, 139 London Road, Hadleigh, SS7 2RA

Bedroom two 19'4 x 9'2 max (5.89m x 2.79m max)



Window to front, dimplex heater, coved and skimmed ceiling.

Shower room 6'10 x 5'6 (2.08m x 1.68m)



Modern white suite comprising of double width fully tiled shower cubicle, vanity wash hand basin with cupboards under, close coupled wc, fully tiled walls, non slip flooring (recently fitted), skimmed ceiling, dimplex wall fan heater.

Communal gardens

Located to the rear of the building.

Communal parking



Parking area to front (not allocated)

Communal lounge



Large communal lounge with kitchen area.

Laundry room



For residents located on the ground floor.

Guest suite

Available to book via the house manager for a nominal charge.

Lease

Approx. 111 years left.

Maintenance charge

£4502.32 per annum paid in two instalments. This includes building insurance and water bills.

Ground rent


£495 per annum paid in two instalments.


Council tax band C

Energy Efficiency Rating		Current	Potential
Very energy efficient - lower running costs			
(92 plus) A			
(81-91) B		83	86
(69-80) C			
(55-68) D			
(39-54) E			
(21-38) F			
(1-20) G			
Not energy efficient - higher running costs			
England & Wales		EU Directive 2002/91/EC	

Environmental Impact (CO ₂) Rating		Current	Potential
Very environmentally friendly - lower CO ₂ emissions			
(92 plus) A			
(81-91) B			
(69-80) C			
(55-68) D			
(39-54) E			
(21-38) F			
(1-20) G			
Not environmentally friendly - higher CO ₂ emissions			
England & Wales		EU Directive 2002/91/EC	

17 Cleves Court, 139 London Road, Hadleigh, SS7 2RA

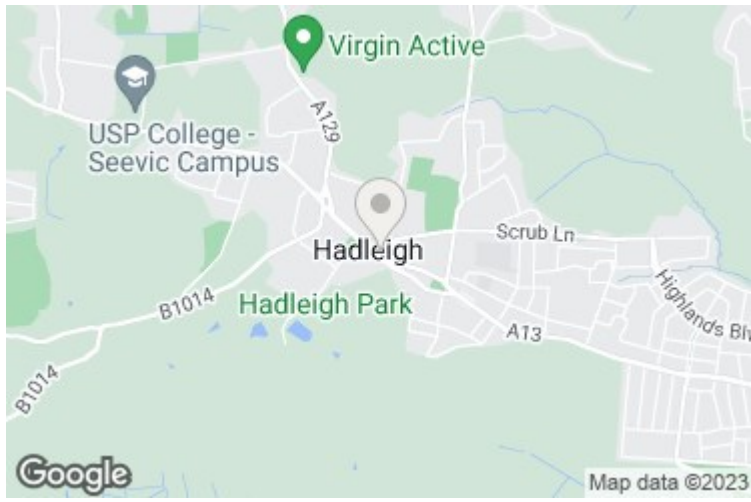

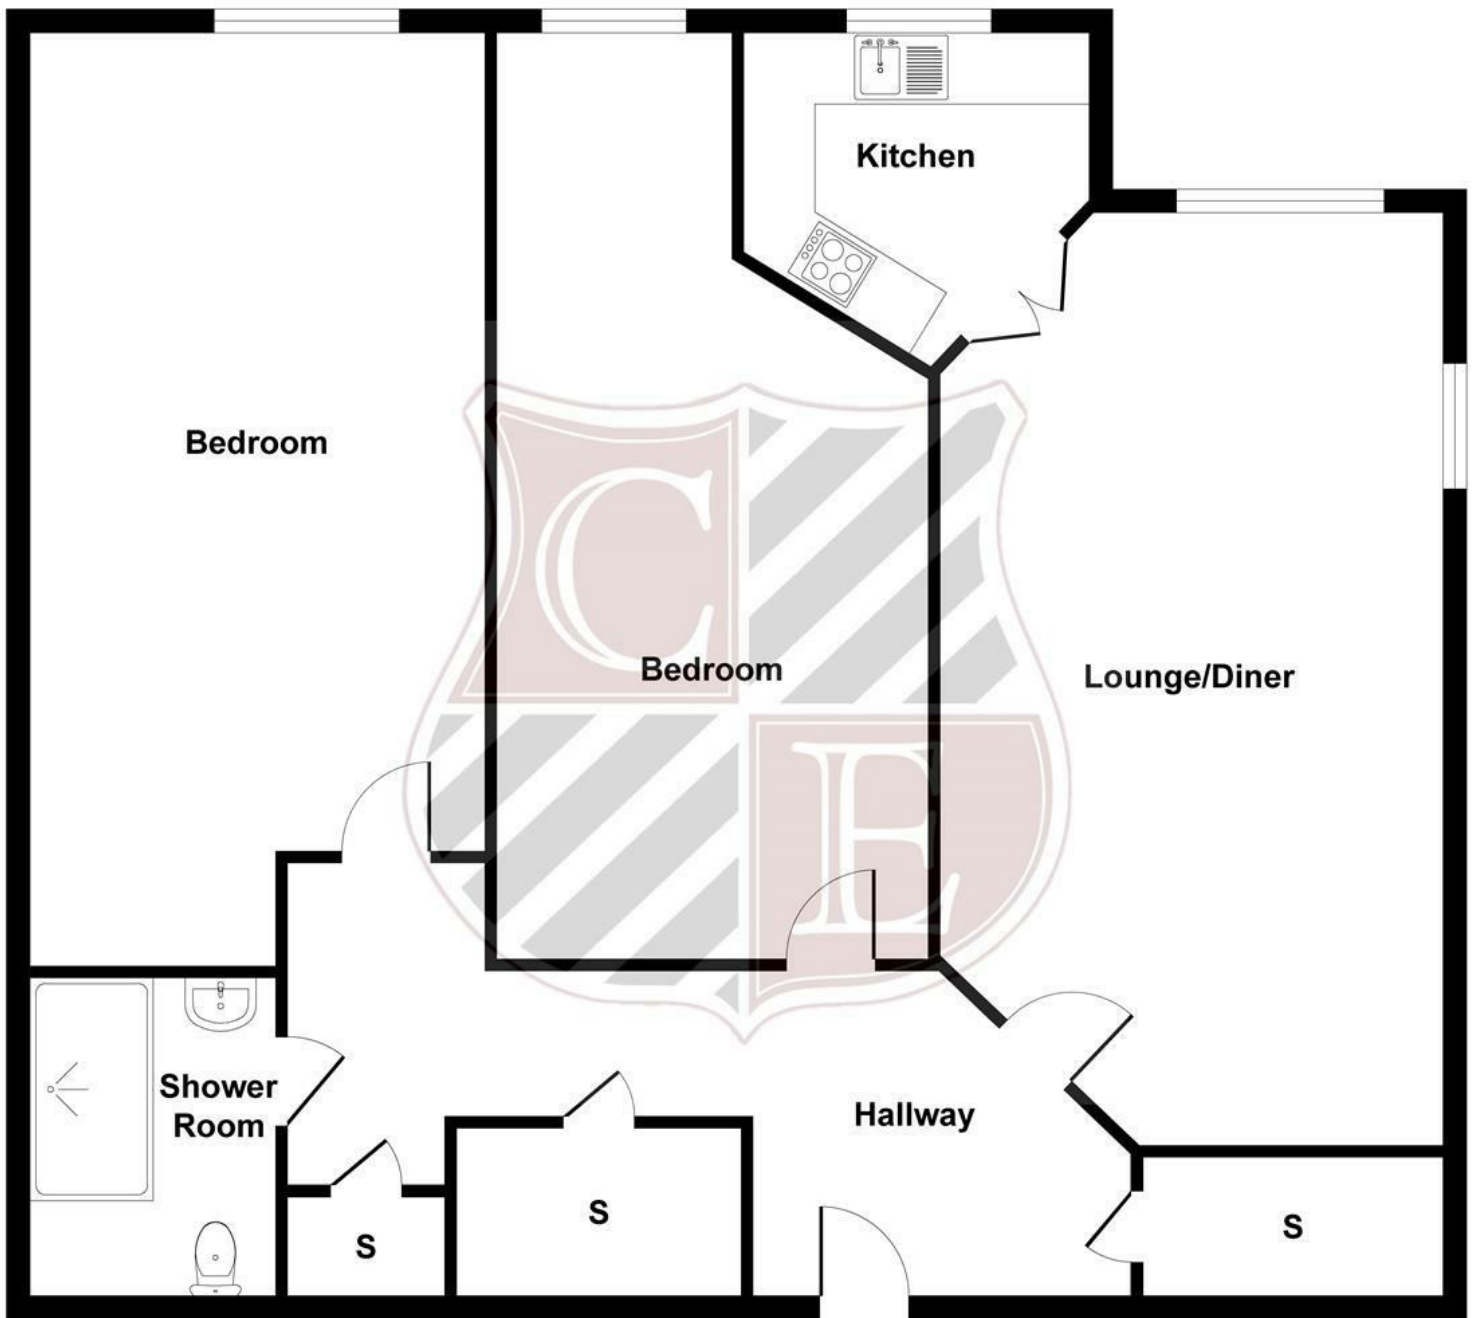

Floor Plan

Illustration for identification purposes only, measurements are approximate, not to scale.
Produced by Elements Property



These particulars do not constitute any part of an offer or contract. Accordingly their accuracy is not guaranteed. Any prospective purchaser or lessee should satisfy themselves to the correctness of statements or information in these particulars.