


COUNTRYSIDE

ESTATES

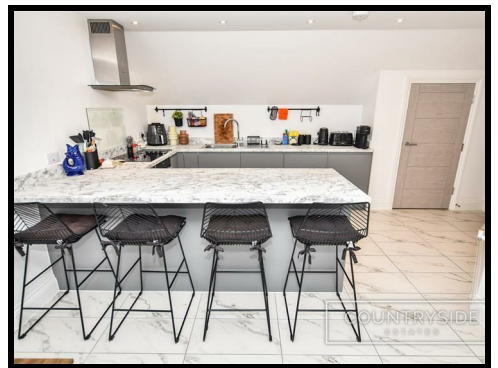

21 Halle Mews, Benfleet, SS7 5FJ
£325,000 Leasehold - Share of Freehold

GUIDE PRICE: £325,000 - £335,000. BUILT IN 2021 THIS SECOND FLOOR FLAT offers good size living accommodation and is conveniently located just a stones throw from Benfleet High Road shopping facilities and a short walk to Benfleet Train Station. Comprising of a spacious lounge/kitchen/diner, two double bedrooms both with ensuites and walk in wardrobe in the principle bedroom, separate W/C and two balconies.

21 Halle Mews, Benfleet, SS7 5FJ

Entrance Hall



Spacious entrance hall comprising of three large storage cupboards, one containing ideal combi boiler. Carpet, smooth plastered ceiling, spotlights, underfloor heating and power points. Doors leading to:



Lounge/Kitchen/Diner 23'10" x 16'2" reducing to 11'7"
(7.26m x 4.93m reducing to 3.53m)



French doors onto balcony, tiled flooring, carpet, smooth plastered ceiling, spotlights, intercom system, underfloor heating, base level units with laminate worktop, integrated appliances comprising of dishwasher, fridge, freezer, electric hob

with extractor over, oven / grill. Stainless steel sink and drainer with chrome mixer tap, spacious pantry, TV and power points. Space for washing machine.



21 Halle Mews, Benfleet, SS7 5FJ

Bedroom 1 17'11" x 9'6" (5.46m x 2.90m)



French doors onto balcony, carpet, smooth plastered ceiling, underfloor heating, TV and power points.



21 Halle Mews, Benfleet, SS7 5FJ

Ensuite 8'9" x 5'10" (2.67m x 1.78m)



Fully tiled, smooth plastered ceiling, spotlights, underfloor heating, wall hung vanity unit with inset handwash basin and chrome mixer tap, close coupled dual flush W/C, extractor fan, shaver points and large shower cubicle with glass screen and waterfall and handheld shower heads.

Walk In Wardrobe 8'9" x 5'10" (2.67m x 1.78m)



Obscure sash window to front aspect, carpet, smooth plastered ceiling, spotlights, underflooring heating and power points.

Bedroom 2 12'11" x 9'0" (3.94m x 2.74m)



Sash window front aspect, carpet, smooth plastered ceiling, underfloor heating, TV and power points.

Ensuite 7'9" x 5'6" (2.36m x 1.68m)



Fully tiled, smooth plastered ceiling, spotlights, underfloor heating, wall hung vanity unit with inset handwash basin and chrome mixer tap, close coupled dual flush W/C, extractor fan, shaver points and large shower cubicle with glass screen and waterfall and handheld shower heads.

W/C 8'2" x 3'0" (2.49m x 0.91m)



Fully tiled, smooth plastered ceiling, spotlights, underfloor heating, wall hung vanity unit with inset handwash basin and chrome mixer tap and close coupled dual flush W/C.

External



Block paved gated carpark with allocated parking space.

21 Halle Mews, Benfleet, SS7 5FJ



Lease Information

Share Of Freehold


195 Years Remaining


Service Charge: £697.67 Paid Every 6 Months


No Ground Rent


Council Tax

Band C

Energy Efficiency Rating	Current	Potential
Very energy efficient - lower running costs		
(92 plus) A		
(81-91) B		
(69-80) C		
(55-68) D		
(39-54) E		
(21-38) F		
(1-20) G		
Not energy efficient - higher running costs		
	83	83
England & Wales	EU Directive 2002/91/EC 	

Environmental Impact (CO ₂) Rating	Current	Potential
Very environmentally friendly - lower CO ₂ emissions		
(92 plus) A		
(81-91) B		
(69-80) C		
(55-68) D		
(39-54) E		
(21-38) F		
(1-20) G		
Not environmentally friendly - higher CO ₂ emissions		
England & Wales	EU Directive 2002/91/EC 	

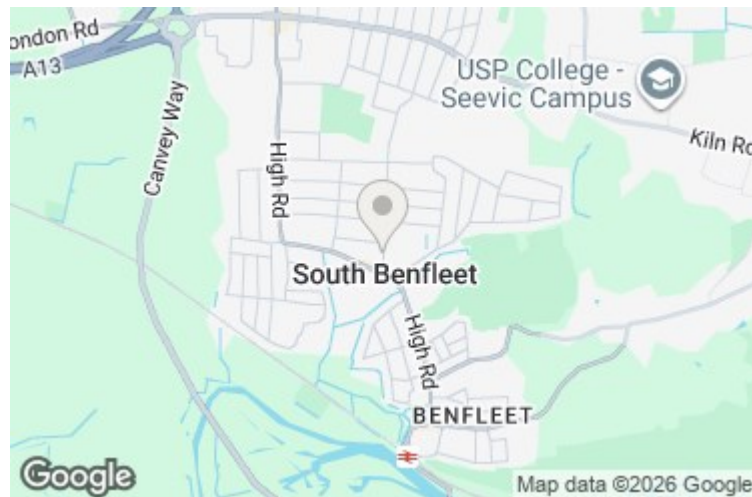

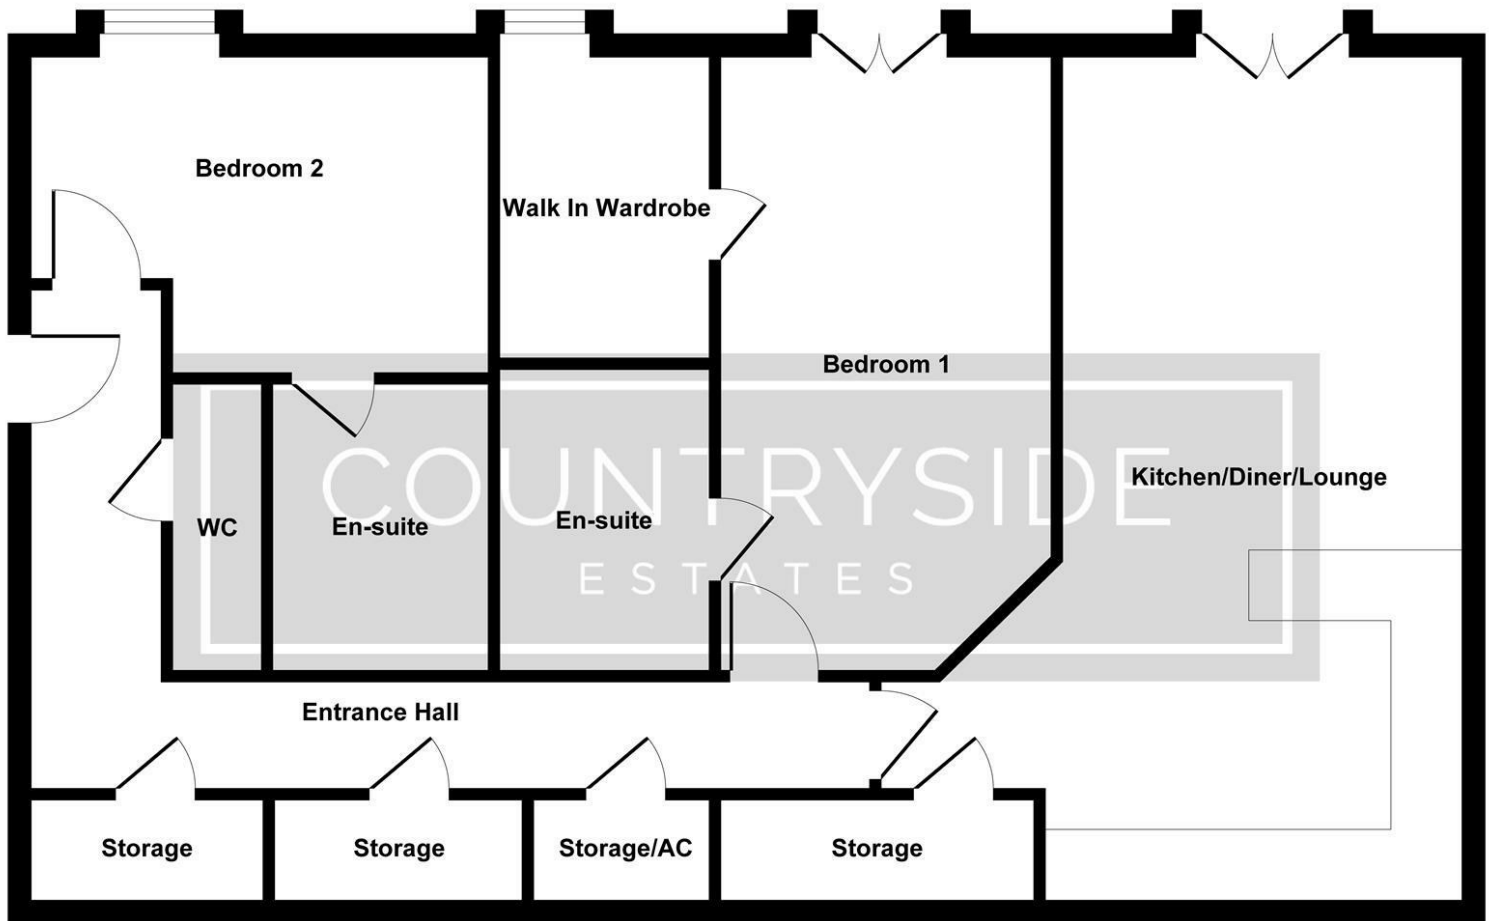

Floor Plan

Illustration for identification purposes only, measurements are approximate, not to scale.
Produced by Elements Property

205 High Road, Benfleet, SS7 5HY | 01268 755555 | sales@countysideestates.co.uk | www.countysideestates.co.uk



COUNTRYSIDE ESTATES (SALES) LTD | COMPANY No.: 11867260 (England)
REGISTERED ADDRESS: Matrix House 12-16 Lionel Road, Canvey Island, England, SS8 9DE | VAT No.: 332342143