


COUNTRYSIDE

ESTATES

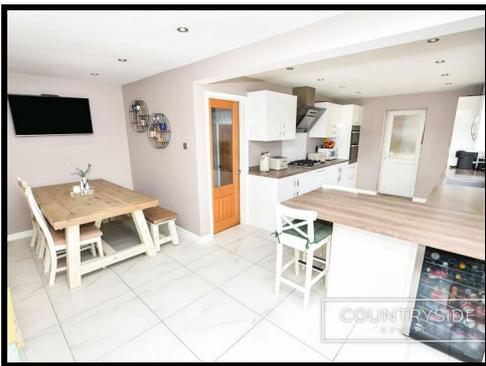

1 Greenoaks Close, Benfleet, Essex, SS7 1HQ

Guide Price £515,000 Freehold

THIS STUNNING FOUR-BEDROOM DETACHED HOUSE LOCATED IN QUIET CUL-DE-SAC OVERLOOKING BOYCE HILL GOLF CLUB AND LOCATED WITHIN THE KING JOHN SECONDARY SCHOOL AND KENTS HILL PRIMARY SCHOOL CATCHMENT AREAS. This property offers good sized living accommodation with a L-Shaped kitchen/diner, lounge and ground floor cloakroom. To the first floor, principle bedroom with en suite, three further bedrooms and a modern family bathroom suite.

1 Greenoaks Close, Benfleet, Essex, SS7 1HQ

Entrance Hall

Composite front door with obscure glass panels to the side aspect, tiled flooring, smooth plastered ceiling with spotlights.

Lounge 13'7" x 12'6" (4.14m x 3.81m)



Upvc double glazed bay window to front aspect, laminate flooring, smooth plastered ceiling, radiators and power points.

Kitchen / Diner 21'11" x 16'8" reducing to 9'9" (6.68m x 5.08m reducing to 2.97m)



Upvc double glazed windows and French doors to rear aspect, upvc door with obscure glass panel to side aspect, tiled flooring, smooth plastered ceiling with spotlights, solid wood worktops with base and eye level gloss units, sink and drainer with chrome mixer tap, integrated appliances comprising of a double oven, five ring gas hob with extractor fan over, and fridge and freezer. Space for washing machine and space for dishwasher, radiator and power points.



1 Greenoaks Close, Benfleet, Essex, SS7 1HQ

Bedroom 1 13'7" x 11'2 (4.14m x 3.40m)



Ground Floor Cloakroom 7'7" x 3'1" (2.31m x 0.94m)



Tiled flooring, smooth plastered ceiling, spotlights, vanity unit with inset sink with chrome mixer tap, close coupled dual flush W.C, chrome heated towel rail and extractor fan.

Landing



Carpet, radiator, power points and access to loft which is insulated and half boarded.



Double glazed upvc window to front aspect, laminate flooring, smooth plastered ceiling, radiator and power points.



En Suite 7'2" x 5'7" (2.18m x 1.70m)



Obscure double glazed upvc window to front aspect, laminate flooring, smooth plastered ceiling with spotlights, vanity unit with inset chrome mixer tap, large tiled shower cubicle with glass doors and handheld showerhead, dual flush close coupled W.C and extractor fan.

1 Greenoaks Close, Benfleet, Essex, SS7 1HQ

Bedroom 2 11'11" x 7'9" (3.63m x 2.36m)



Double glazed upvc window to rear aspect, laminate flooring, smooth plastered ceiling, radiator and power points.

Bedroom 3 9'11" x 9'9" (3.02m x 2.97m)



Double glazed upvc window to rear aspect, laminate flooring, smooth plastered ceiling, radiator and power points.

Bedroom 4 9'1" x 7'9" (2.77m x 2.36m)



Double glazed upvc window to side aspect, laminate flooring, smooth plastered ceiling, radiator and power points.

Family Bathroom 6'6" x 6'6" (1.98m x 1.98m)



Laminate flooring, smooth plastered ceiling with spotlights, partly tiled walls, vanity unit with inset chrome mixer tap, panelled bath with chrome mixer tap, shower above and glass shower screen, dual flush close coupled W.C and extractor fan.

Storage 7'8" x 6'8" (2.34m x 2.03m)

Formerly the garage, double doors to front with combi boiler inside, power points, and lighting.

Rear Garden approx 35' x 28' (approx 10.67m x 8.53m)



Decked area along the back of the property with a raised decking at the rear of the garden, the remainder laid to lawn, side access around both sides of the property, outdoor lighting and water tap.

1 Greenoaks Close, Benfleet, Essex, SS7 1HQ



COUNTRYSIDE




COUNTRYSIDE



COUNTRYSIDE

Energy Efficiency Rating		
	Current	Potential
Very energy efficient - lower running costs		
(92 plus) A		
(81-91) B		
(69-80) C		
(55-68) D		
(39-54) E		
(21-38) F		
(1-20) G		
Not energy efficient - higher running costs		
	EU Directive 2002/91/EC	

Environmental Impact (CO ₂) Rating		
	Current	Potential
Very environmentally friendly - lower CO ₂ emissions		
(92 plus) A		
(81-91) B		
(69-80) C		
(55-68) D		
(39-54) E		
(21-38) F		
(1-20) G		
Not environmentally friendly - higher CO ₂ emissions		
	EU Directive 2002/91/EC	

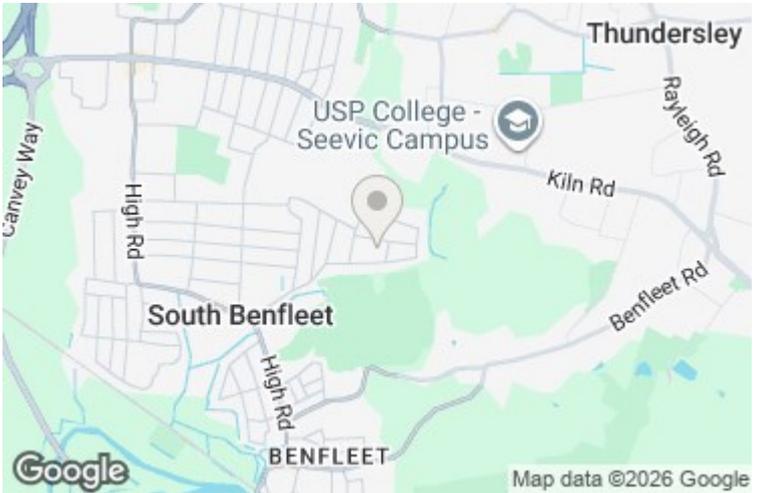

Driveway
Block paved driveway with off street parking and path directly to front door, the remainder laid to lawn. External lighting and access into the storage facility.

Council Tax
Band D

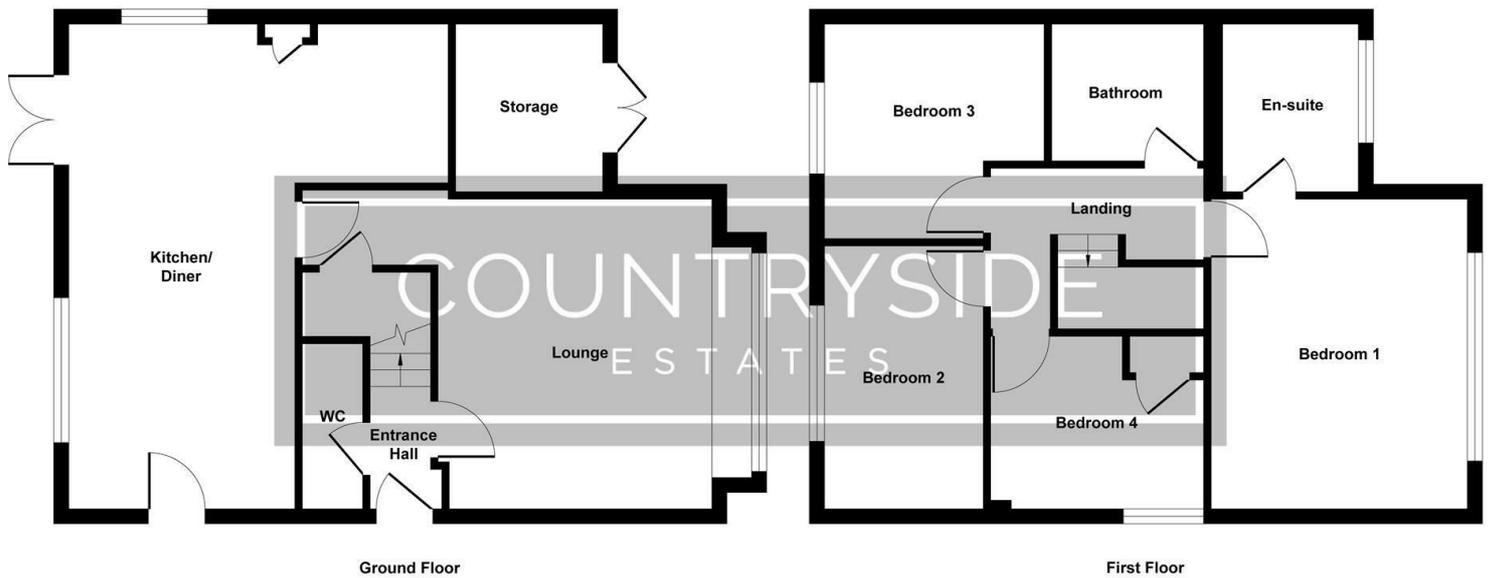


Illustration for identification purposes only, measurements are approximate, not to scale.
Produced by Elements Property

205 High Road, Benfleet, SS7 5HY | 01268 755555 | sales@countrysideestates.co.uk | www.countrysideestates.co.uk



COUNTRYSIDE ESTATES (SALES) LTD | COMPANY No.: 11867260 (England)
REGISTERED ADDRESS: Matrix House 12-16 Lionel Road, Canvey Island, England, SS8 9DE | VAT No.: 332342143