

COUNTRYSIDE

ESTATES



152 Seamore Avenue, Benfleet, SS7 4LA
£335,000 Freehold

NO ONWARD CHAIN. Two bedroom semi - detached chalet with good sized accommodation which includes two reception rooms, utility room, and two double bedrooms.

Requiring some updating but having been priced realistically for immediate sale, located within easy reach of schools, shops and bus services.

152 Seamore Avenue, Benfleet, SS7 4LA

Entrance Hall 10'10 x 6'4 (3.30m x 1.93m)



UPVC door with leaded and stained glass inset and matching side panel leading to spacious hall, window to flank, radiator, decorative coved and artex ceiling, dado rail, stairs to first floor, central heating stat.

Lounge 14'10 x 11'10 (4.52m x 3.61m)



Leaded bay window to front, radiator, feature fireplace with gas coal fire, wall light points, dado rail, decorative coved and artex ceiling, ceiling rose.

Kitchen 13 x 8 (3.96m x 2.44m)



Fitted with base and wall cupboards, integrated dishwasher,

ceramic hob, extractor hood and electric oven, inset sink, fitted worktops, tiled splashbacks, cupboard with lagged cylinder, adjacent storage cupboard with gas and electric meters, coved and skimmed ceiling, open access to sitting/dining room.



Utility room 6'5 x 4'6 (1.96m x 1.37m)

Fitted worktop with space and plumbing under for washing machine, cupboard housing Worcester gas boiler.

Sitting/Dining Room 14 x 10'6 (4.27m x 3.20m)



Two windows and French doors to rear, radiator with ornamental cover, two wall light points, dado rail, window to flank, coved and artex ceiling.

152 Seamore Avenue, Benfleet, SS7 4LA

Landing



Loft access, dado rail, decorative coved and artex ceiling.

Bedroom One 15 x 10'5 (4.57m x 3.18m)



Window to front, radiator, eaves cupboard and fitted wardrobe cupboards, artex ceiling.

Bedroom Two 15 x 7'10 (4.57m x 2.39m)



Window to rear, radiator, artex ceiling.

Bathroom



Window to flank, fully tiled walls, panelled bath with electric shower over, pedestal wash hand basin, close coupled wc, radiator.


Rear Garden 40ft approx (12.19mft approx)



Lawned area, fenced to boundaries, flower borders.



152 Seamore Avenue, Benfleet, SS7 4LA

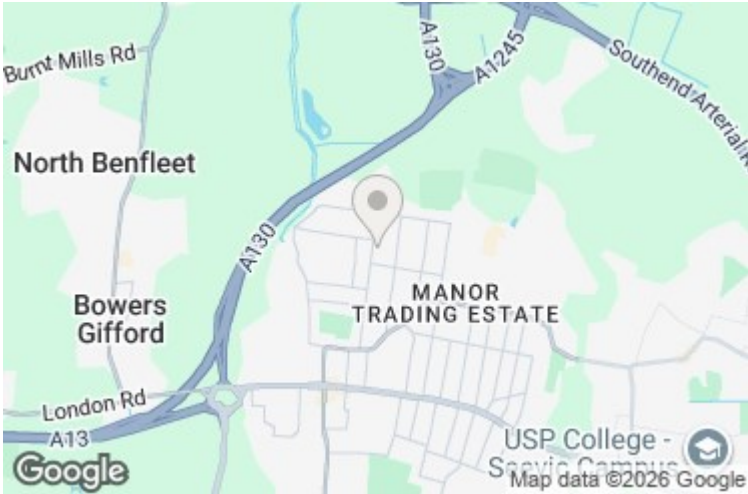

Detached Garage

Up and over door (in need of repair) , side entrance door, own driveway.

Front Garden



Lawned area.

Energy Efficiency Rating		
	Current	Potential
Very energy efficient - lower running costs		
(92 plus) A		
(81-91) B		
(69-80) C		
(55-68) D		
(39-54) E		
(21-38) F		
(1-20) G		
Not energy efficient - higher running costs		
England & Wales	EU Directive 2002/91/EC	

Environmental Impact (CO ₂) Rating		
	Current	Potential
Very environmentally friendly - lower CO ₂ emissions		
(92 plus) A		
(81-91) B		
(69-80) C		
(55-68) D		
(39-54) E		
(21-38) F		
(1-20) G		
Not environmentally friendly - higher CO ₂ emissions		
England & Wales	EU Directive 2002/91/EC	

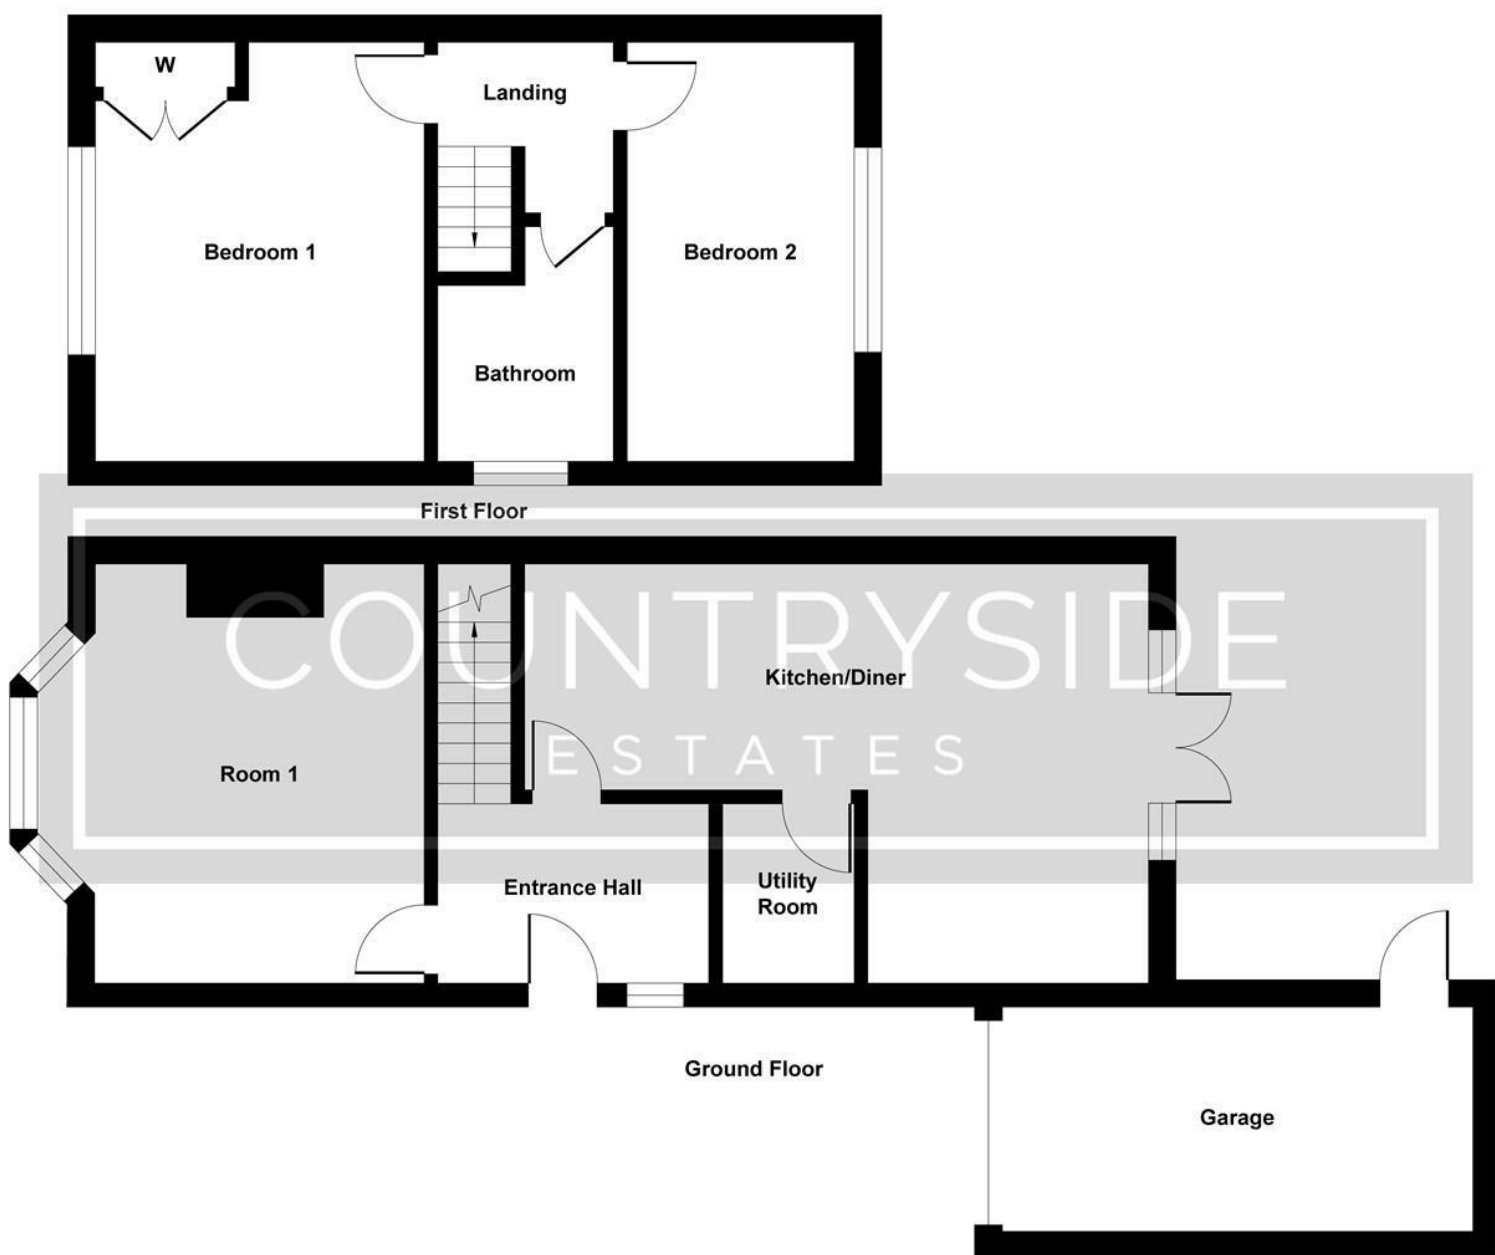


Illustration for identification purposes only, measurements are approximate, not to scale
 Produced by Elements Property

205 High Road, Benfleet, SS7 5HY | 01268 755555 | sales@countrysideestates.co.uk | www.countrysideestates.co.uk



COUNTRYSIDE ESTATES (SALES) LTD | COMPANY No.: 11867260 (England)
 REGISTERED ADDRESS: Matrix House 12-16 Lionel Road, Canvey Island, England, SS8 9DE | VAT No.: 332342143