



COUNTRYSIDE ESTATES

205 HIGH ROAD • BENFLEET • ESSEX • SS7 5HY

TEL: 01268 755555 EMAIL: benfleet@countrysideestates.co.uk

www.countrysideestates.co.uk



61 Essex Way, Benfleet, SS7 1LS

£475,000 Freehold

A STUNNING TWO BEDROOM DETACHED BUNGALOW just a few minutes walk from Benfleet Station, Benfleet conservation area and multiple quaint pubs and restaurants. Offering modern accommodation including an open plan kitchen/family room measuring 27'4" max x 18'0", an APPROX 95ft rear garden and a tiered driveway with off street parking for seven vehicles.

This property is also in the catchment area for South Benfleet Primary School and King John Secondary School.

61 Essex Way, Benfleet, SS7 1LS

Entrance Hall



Part glazed composite entrance door, uvpc double glazed windows to front and side aspect, smooth plastered ceiling, laminate flooring, underfloor heating, loft access, spotlights and power points.

breakfast bar, one and half ceramic sink with black mixer tap, integrated Lamona appliances including induction hob with extractor fan over, oven, combi oven/microwave, dishwasher and space for American style fridge freezer. Tv and power points



Open Plan Kitchen/Family Room 27'04" max x 18'0" (8.33m max x 5.49m)



Bi-fold doors to rear aspect, uvpc windows to side aspect, two skylights, smooth plastered ceiling, spotlights, laminate wood flooring, underfloor heating. Kitchen fitted with attractive range of eye and base level units, Quartz worktops with waterfall island /

61 Essex Way, Benfleet, SS7 1LS

Bedroom One 16'0" into bay x 11'2" (4.88m into bay x 3.40m)



Bay window with shutters to front aspect, smooth plastered ceiling, laminate wood flooring, underfloor heating, tv and power points



Bedroom Two 11'5" x 7'1" (3.48m x 2.16m)



Upvc window with shutters to front aspect, smooth plastered ceiling, laminate wood flooring, underfloor heating, tv and power points

Bathroom 8'0" x 6'1" (2.44m x 1.85m)



Obscure upvc window to side aspect, smooth plastered ceiling, tiled flooring and walls, underfloor heating, spotlights, vanity unit with inset wash hand basin and matt black mixer tap, shower cubicle with tinted glass door and black handheld and waterfall shower heads, panelled bath with matt black mixer tap, matt black heated towel rail, dual flush W.C.



Utility 8'5" x 4'9" (2.57m x 1.45m)




Upvc door to side aspect, smooth plastered ceiling, laminate wood flooring, underfloor heating, Quartz worktop, two full height cupboards, Main combi boiler, space for washing machine and tumble dryer, power points.

61 Essex Way, Benfleet, SS7 1LS

Rear Garden



APPROX 95ft landscaped rear garden comprising of a raised composite decking area fitted with glass balustrades leading to a lower decked area and shed, remainder laid to lawn with flower bed borders. Lighting and water tap with wide side access running from front to back.

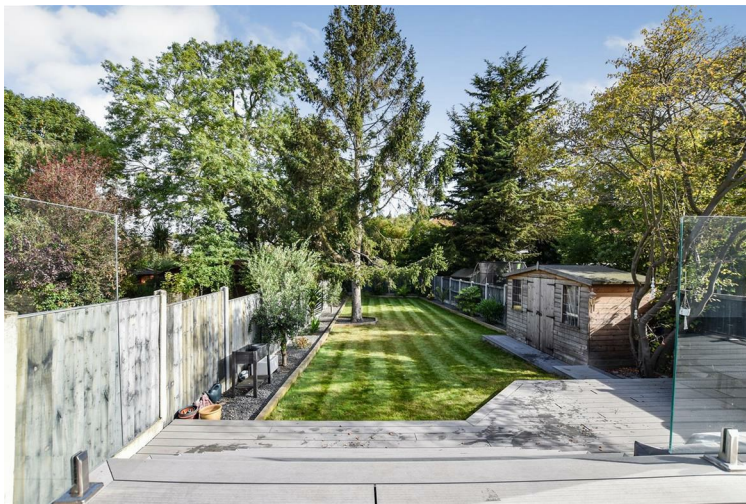

Driveway



Block paved tiered driveway with space for seven vehicles, lighting and wide side access.

61 Essex Way, Benfleet, SS7 1LS




Council Tax Band D

Estate Agency Act 1979, Section 21 - in accordance with the Estate Agency Act 1979, Section 21, we confirm that the interested vendor of the property is a relative of an employee of Countryside Estates

Energy Efficiency Rating		Current	Potential
Very energy efficient - lower running costs			
(92 plus) A			
(81-91) B			
(69-80) C			
(55-68) D			
(39-54) E			
(21-38) F			
(1-20) G			
Not energy efficient - higher running costs			
England & Wales	EU Directive 2002/91/EC		

Environmental Impact (CO ₂) Rating		Current	Potential
Very environmentally friendly - lower CO ₂ emissions			
(92 plus) A			
(81-91) B			
(69-80) C			
(55-68) D			
(39-54) E			
(21-38) F			
(1-20) G			
Not environmentally friendly - higher CO ₂ emissions			
England & Wales	EU Directive 2002/91/EC		



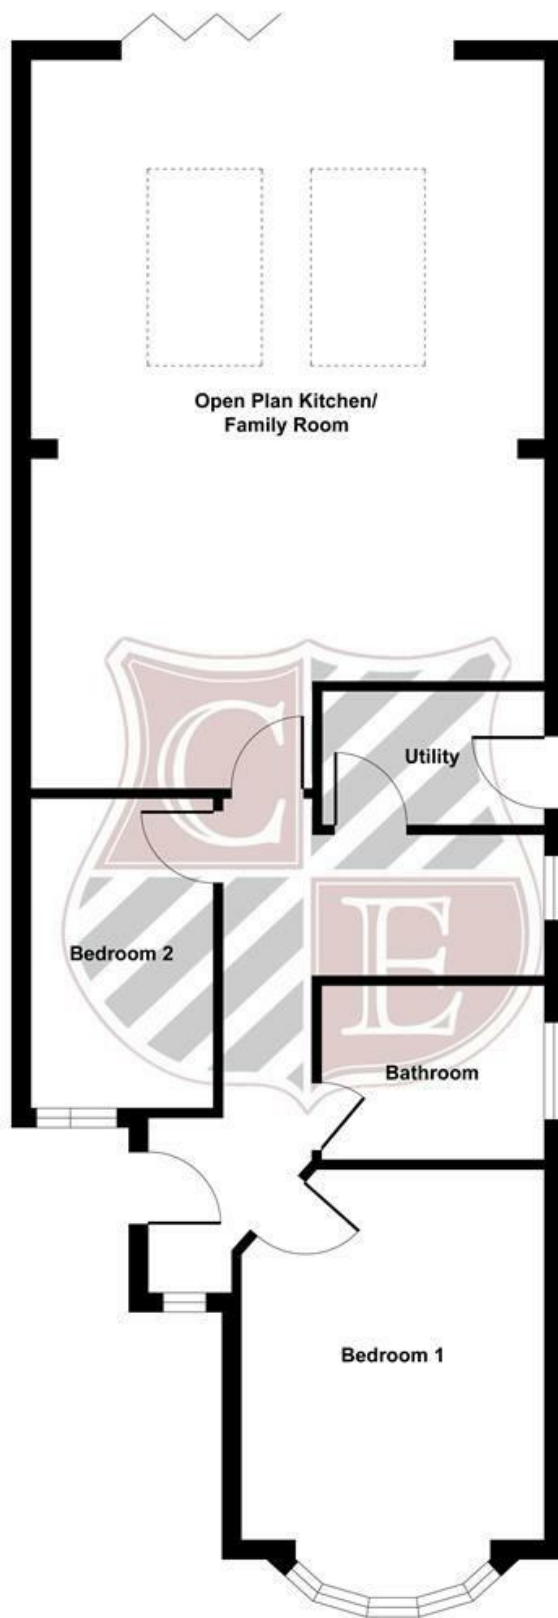

Floor Plan

Illustration for identification purposes only, measurements are approximate, not to scale.
Produced by Elements Property



These particulars do not constitute any part of an offer or contract. Accordingly their accuracy is not guaranteed. Any prospective purchaser or lessee should satisfy themselves to the correctness of statements or information in these particulars.