



Selbon

Residential sales & lettings

Hook Road, Greywell, Hook,
Hampshire, RG29 1BT

Offers over £750,000 Freehold



01252 979300

Selbonproperty.co.uk

- No Onward Chain
- Grade II Listed
- Refitted Kitchen
- Garage with Ample Parking
- Enclosed Garden with Countryside views
- Refurbished Throughout
- Two Reception Rooms
- Refitted Bathrooms
- Exposed Beams
- Second Garage Available on a Separate Negotiation

Selbon Estate Agents are delighted to offer to the market this Grade II listed four-bedroom cottage, which is situated within the sought-after village of Greywell. Benefits to this property include two reception rooms, a 15ft refitted kitchen, an enclosed rear garden with stunning countryside views, ample driveway parking with a single garage and no onward chain.

Accommodation comprises a spacious and airy dining room with a feature inglenook fireplace and access to the first floor. The living room is found next to the dining room and offers exposed beams and a bonus room which can be used as a playroom or study. The well-presented kitchen/breakfast room has been finished to a high standard and offers a range of appliances including a rangemaster cooker, dishwasher, fridge/freezer and plenty of additional appliance space. The utility room is next to the kitchen and offers a downstairs W.C, space for a washing machine and tumble dryer. Access to the rear garden is off the kitchen/utility room. The ground floor accommodation is finished with ample storage and a second set of stairs at the rear of the property giving you extra access to the first floor.

On the first floor the property offers four generous bedrooms and two refitted bathrooms with the main bathroom offers a separate bath and shower.

Outside the rear garden is mainly laid to lawn with well-established flowers, shrub beds, vegetable patch and mature trees throughout. Within the garden you have direct access to the surrounding countryside, as well as stunning views. At the rear of the property a spacious patio area can be found which is ideal for alfresco dining. Access to the garage and outbuilding can be found near the patio area and the front of the property offers a small lawned area with a mixtures of flower beds and extra parking.

PLEASE NOTE: This property has been underpinned and also offers a second garage which is detached from the property, which is available on a separate negotiation.


















Dorchester Cottage, Hook Road, Greywell, Hook, RG29

Approximate Area = 1571 sq ft / 145.9 sq m
For identification only - Not to scale

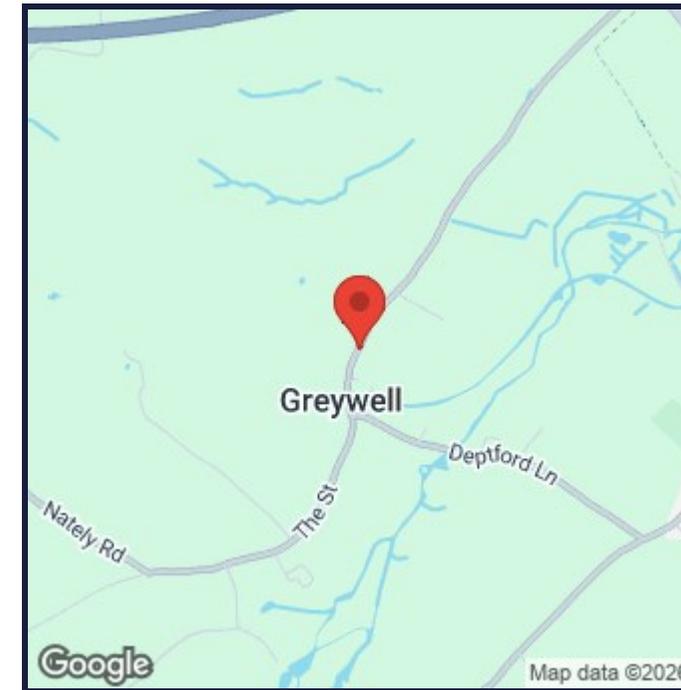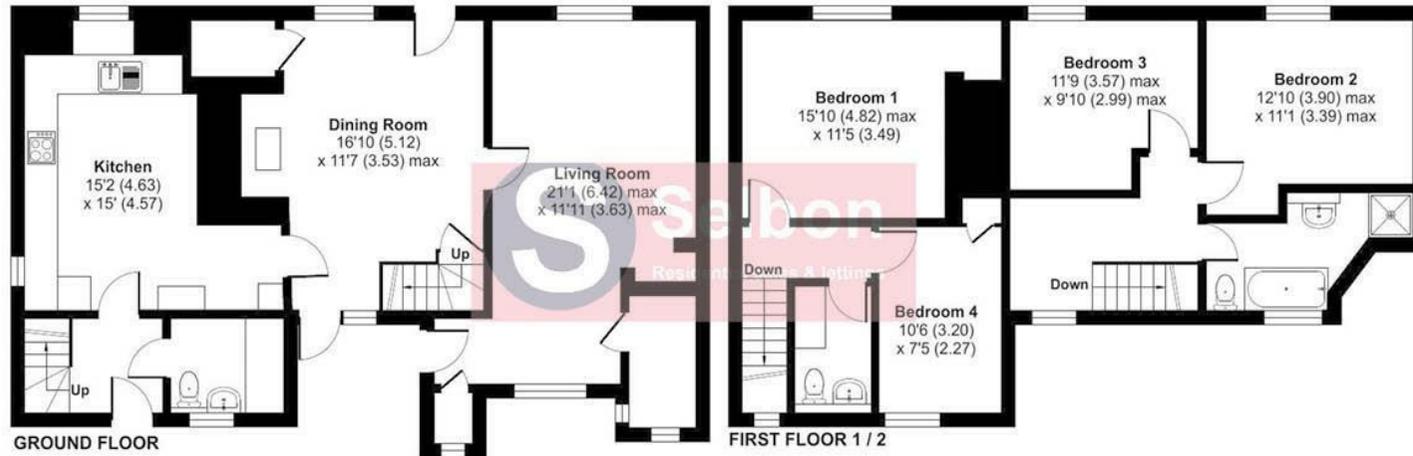

Energy Performance Graph

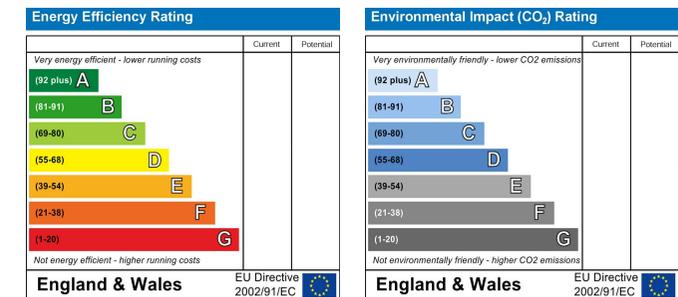

Viewing

For further information on this property or to arrange a viewing please contact Selbon Estate Agents on 01252 979300

We give notice that these particulars are produced in good faith and in accordance with the Consumer Protection from Unfair Trading Regulations 2008 (CPR). They are set out as a general guide only and do not constitute any part of a contract or warranty whatsoever. Intending purchasers should not rely on them as statements of representation of fact, but must satisfy themselves by inspection or otherwise as to their accuracy. No person in the employment of Selbon has any authority to make or give any representation or warranty whatever in relation to the property. A detailed survey has not been carried out nor have the services, heating systems, appliances or specific fittings been tested. Any photograph incorporated within these particulars shows only certain parts of the property and it must not be assumed that any contents or fixtures and fittings shown in the photographs are either included with the property or indeed remain in it. Room sizes shown and any floor plans should not be relied upon for carpets and furnishings. If there is any point which is of particular importance to you we will be pleased to check the information for you and confirm that the property remains available. This is particularly important if you are contemplating travelling some distance to view the property.

Council Tax Band: F

Selbon Property Services Ltd

Registered Office, 16 Levignen Close, Church Crookham, Fleet, Hampshire, GU52 0TW

Company Registration Number: 12108205 VAT Number: 370 7956 65

Tel: 01252 979300 Email: sales@selbonproperty.co.uk