



21 White Horse Road, Windsor, Berkshire, SL4 4PJ
£550,000

 **HORLER**

21 White Horse Road, Windsor, Berkshire, SL4 4PJ

Located on White Horse Road in Windsor, this delightful three-bedroom detached link family home offers a perfect blend of comfort and convenience. Ideally situated close to local amenities, schools, and transport links, this property is perfect for families seeking a welcoming community.

With an open plan living area downstairs along with study/bedroom 4 and shower room, attached garage and 3 upstairs bedroom this property is a wonderful opportunity for those looking to settle in a desirable location, combining modern living with the charm of Windsor. Don't miss your chance to make this lovely house your new home.

Call today on 01753 621234 to arrange a viewing



Property Summary

Located on White Horse Road in Windsor, this delightful three-bedroom detached link family home offers a perfect blend of comfort and convenience. Ideally situated close to local amenities, schools, and transport links, this property is perfect for families seeking a welcoming community.

As you step through the porch and into the hall, you are greeted by a well-appointed kitchen featuring a range of eye and base level units, complete with integral appliances that make cooking a pleasure. The heart of the home is undoubtedly the spacious open-plan living and dining area, which is bathed in natural light and boasts French doors that seamlessly connect to the secluded rear garden, creating an ideal space for entertaining or relaxing with family.

The ground floor also includes a versatile fourth bedroom, which can easily serve as a study, along with a convenient family shower room. An attached garage provides additional storage or parking options.

Venturing to the first floor, you will find two generously sized double bedrooms, both equipped with storage solutions, alongside a cosy single bedroom that also benefits from built-in storage. The family bathroom is well-appointed, ensuring comfort for all.

The outdoor space is equally impressive, featuring a private rear garden with a patio area perfect for al fresco dining, a lush lawn for children to play, and a wooden shed for additional storage. To the front, a paved driveway offers off-road parking for two vehicles, along with access to the garage.

This property is a wonderful opportunity for those looking to settle in a desirable location, combining modern living with the charm of Windsor. Don't miss your chance to make this lovely house your new home.

General Information

Council Tax Band 'E'

Legal Note

***Although these particulars are thought to be

materially correct their accuracy cannot be guaranteed and they do not form part of any contract***





White Horse Road SL4

Approximate Gross Internal Floor Area = 101.6 sq m / 1094 sq ft

Garage Area = 15.4 sq m / 166 sq ft

Total Area = 117.0 sq m / 1260 sq ft

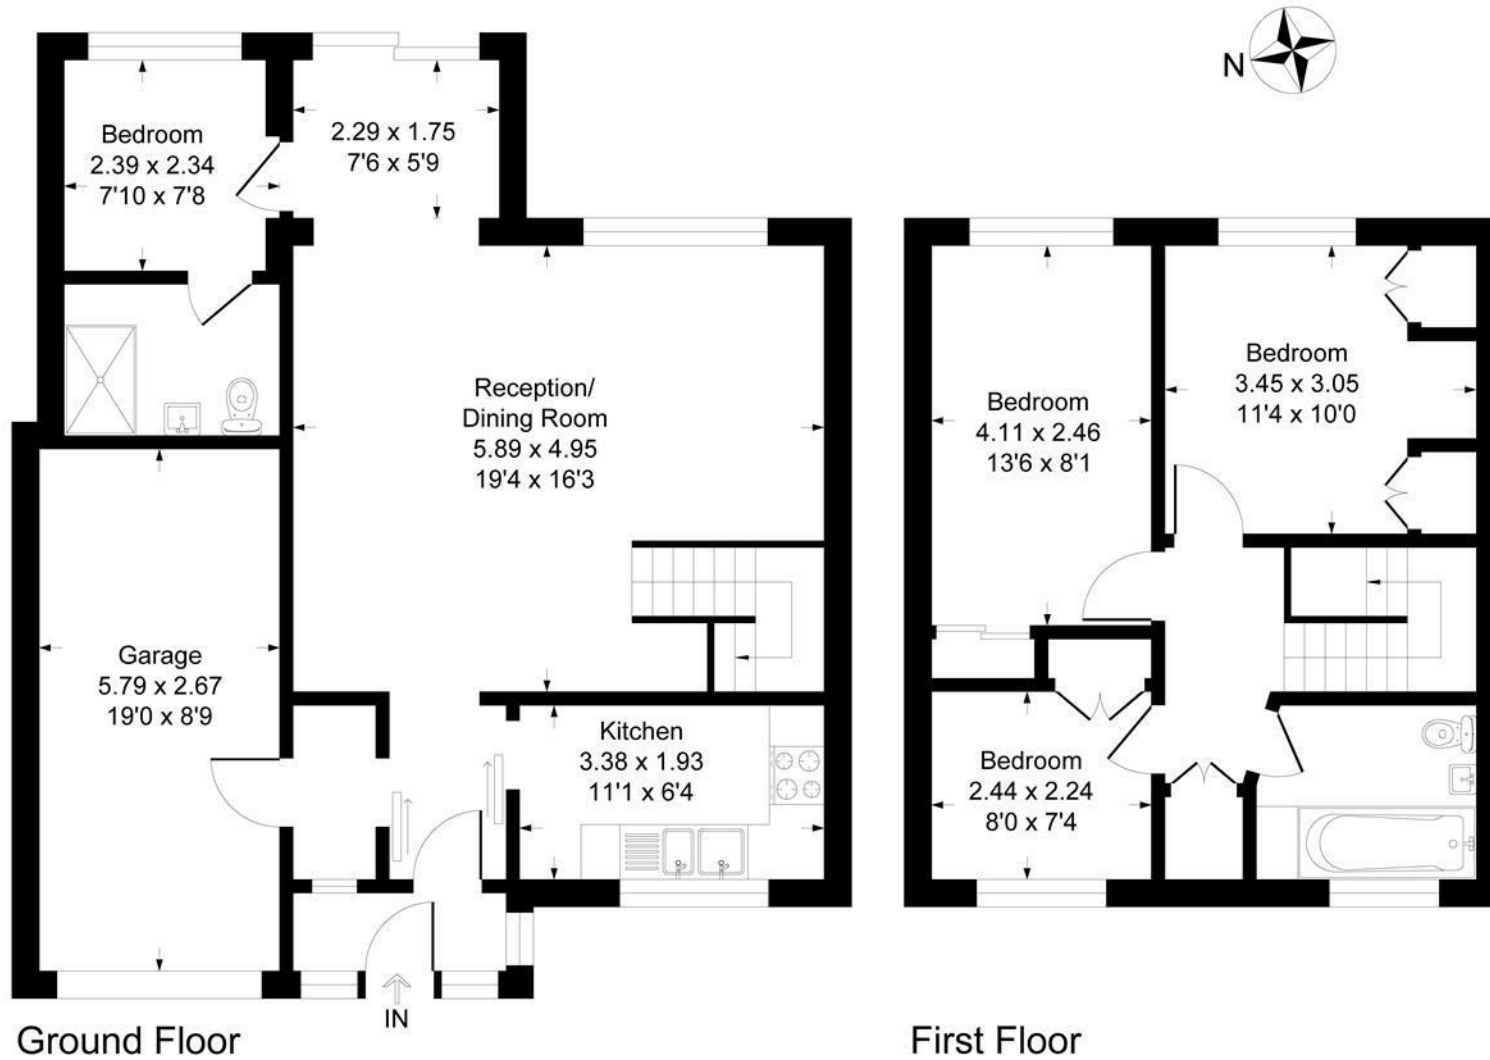


Illustration for identification purposes only, measurements are approximate, not to scale.
Produced By Esjay Property Marketing