



20 Greenacre, Windsor, SL4 5LW
£535,000

 **HORLER**

20 Greenacre, Windsor, SL4 5LW

Situated in Greenacre, Windsor, this beautifully presented semi-detached family home offers a perfect blend of comfort and modern living. With three well-appointed bedrooms, including two spacious doubles and a single, this property is ideal for families seeking both space and convenience.

Located close to local amenities, schools, and transport links, this home is not only a sanctuary but also a gateway to the vibrant community of Windsor. This semi-detached house is a rare find, combining modern living with a welcoming atmosphere, making it an excellent choice for your next family home.

Call 01753 621234 to arrange a viewing



Property Summary

Situated in Greenacre, Windsor, this beautifully presented semi-detached family home offers a perfect blend of comfort and modern living. With three well-appointed bedrooms, including two spacious doubles and a single, this property is ideal for families seeking both space and convenience.

Upon entering, you are greeted by an exceptionally large and light-filled open plan living, dining, and kitchen area. The fitted kitchen boasts a range of eye and base level units, complemented by integral appliances and stylish work surfaces, making it a delightful space for culinary enthusiasts. The bi-fold doors seamlessly connect the indoor space to the secluded rear garden, creating an inviting atmosphere for entertaining or simply enjoying the outdoors.

The first floor features a family shower room, ensuring practicality for daily living. The property is further enhanced by a well-maintained rear garden, which includes a wooden deck adjacent to the house, a paved barbecue area, and a lush lawn, perfect for family gatherings or quiet evenings.

At the front, the property offers a paved driveway with off-road parking for two cars, along with side access to a detached single garage, providing ample storage and convenience.

Located close to local amenities, schools, and transport links, this home is not only a sanctuary but also a gateway to the vibrant community of Windsor. This semi-detached house is a rare find, combining modern living with a welcoming atmosphere, making it an excellent choice for your next family home.

General Information

Council Tax Band 'D'

Legal Note

Although these particulars are thought to be materially correct their accuracy cannot be guaranteed and they do not form part of any contract





Greenacre SL4

Approximate Gross Internal Floor Area = 85.6 sq m / 922 sq ft

Garage Area = 13.6 sq m / 146 sq ft

Total Area = 99.2 sq m / 1068 sq ft

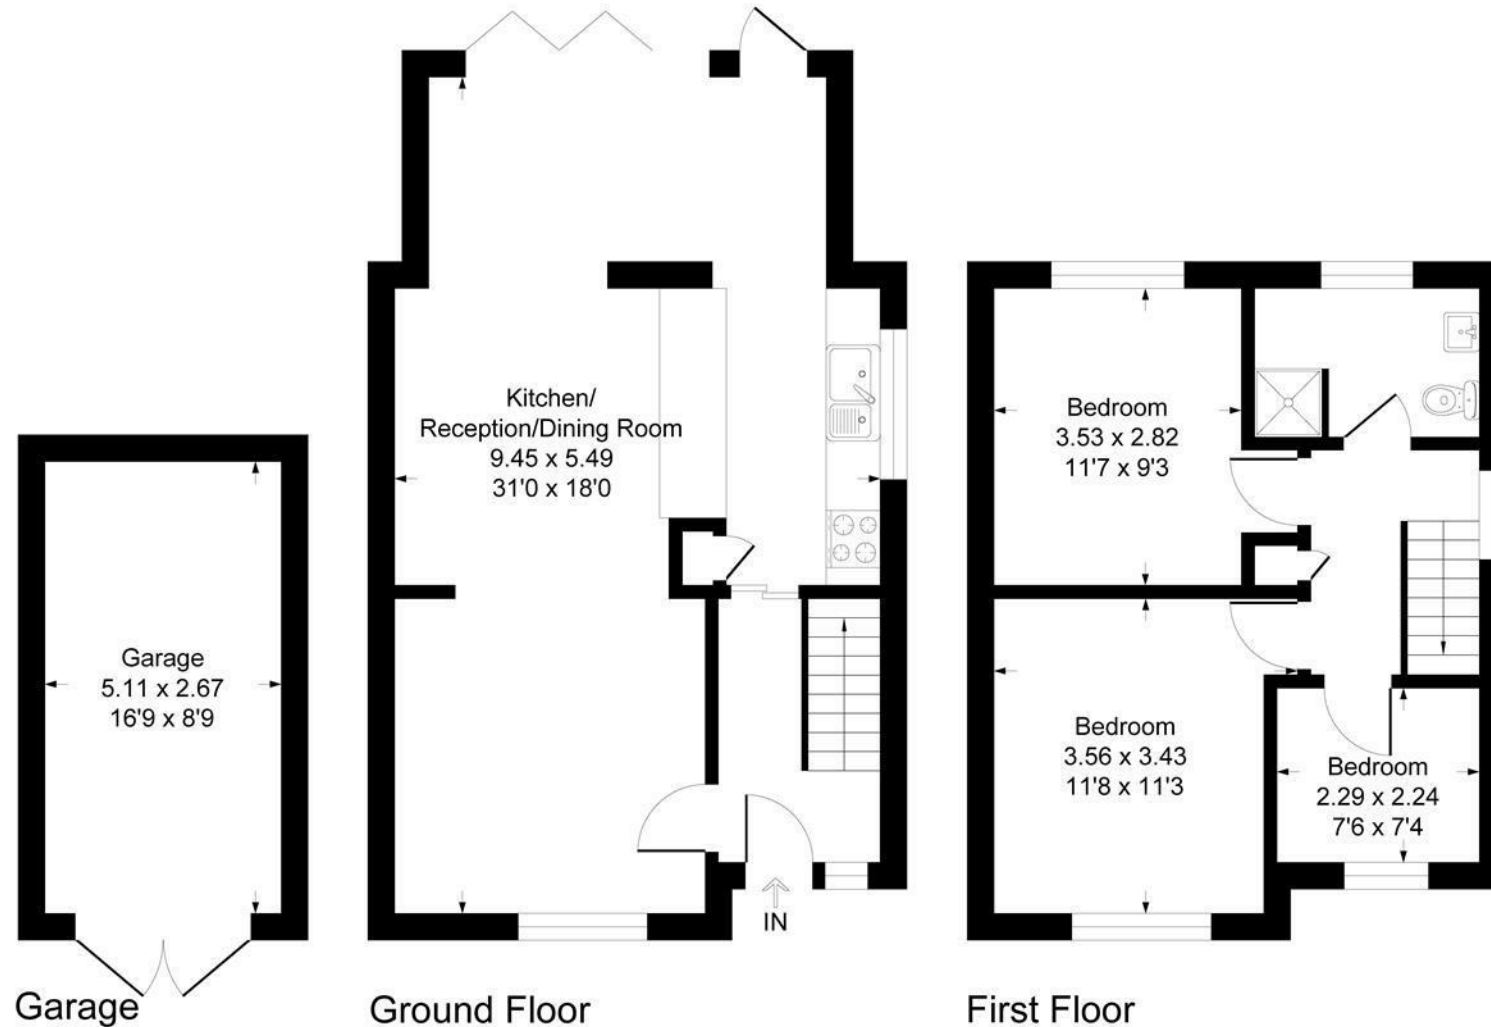


Illustration for identification purposes only, measurements are approximate, not to scale.
Produced By Esjay Property Marketing