



18 Centre Road Willows Riverside Park, Windsor, SL4 5TU
£185,000

 **HORLER**

18 Centre Road Willows Riverside Park, Windsor, SL4 5TU

In the peaceful surroundings of Willows Riverside Park in Windsor, this charming two-bedroom double-unit park home offers comfortable and spacious accommodation within an exclusive community for residents aged 50 and over.

The property features a bright and welcoming open-plan living and dining area, providing an excellent space for both relaxing and entertaining. A separate fitted kitchen offers a practical and well-appointed space for everyday living, while the accommodation is completed by two well-proportioned bedrooms and a family bathroom.

Outside, the property benefits from an attractive wrap-around garden, providing plenty of space to relax and enjoy the peaceful surroundings. There is also the added convenience of off-road parking.

Set within a tranquil and friendly residential park, the property is ideally located close to local amenities, parks and the picturesque River Thames. Combining generous accommodation, attractive outdoor space and a peaceful community setting, this delightful home offers an excellent opportunity for those seeking a relaxed and low-maintenance lifestyle in Windsor.



Property Summary

Nestled within the serene surroundings of Willows Riverside Park in Windsor, this charming two-bedroom park home offers a delightful retreat for those aged 50 and over. The property boasts a spacious double unit design, providing ample room for comfortable living.

As you enter, you are welcomed by an open plan living and dining area, perfect for entertaining guests or enjoying quiet evenings at home. The separate kitchen is well-equipped, allowing for easy meal preparation and culinary creativity.

The home features two inviting bedrooms, ideal for relaxation and rest. The well-appointed bathroom adds to the convenience of this lovely residence.

Outside, the property is complemented by a wrap-around garden, providing a peaceful outdoor space to enjoy the fresh air and natural beauty of the park. Additionally, off-road parking ensures that your vehicle is secure and easily accessible.

This park home is not just a place to live; it is a lifestyle choice, offering a tranquil environment within a vibrant community. With its prime location in Windsor, you will have access to local amenities, beautiful parks, and the picturesque River Thames.

This property is a perfect opportunity for those seeking a peaceful and comfortable home in a welcoming setting. Do not miss the chance to make this delightful park home your own.

General Information

Family Park/No pets

Site Fees - TBC

Avanti Gas

Council Tax - Band 'A'

Legal Note

Although these particulars are thought to be materially correct their accuracy cannot be guaranteed and they do not form part of any contract.





Centre Road SL4

Approximate Gross Internal Floor Area = 65.3 sq m / 704 sq ft

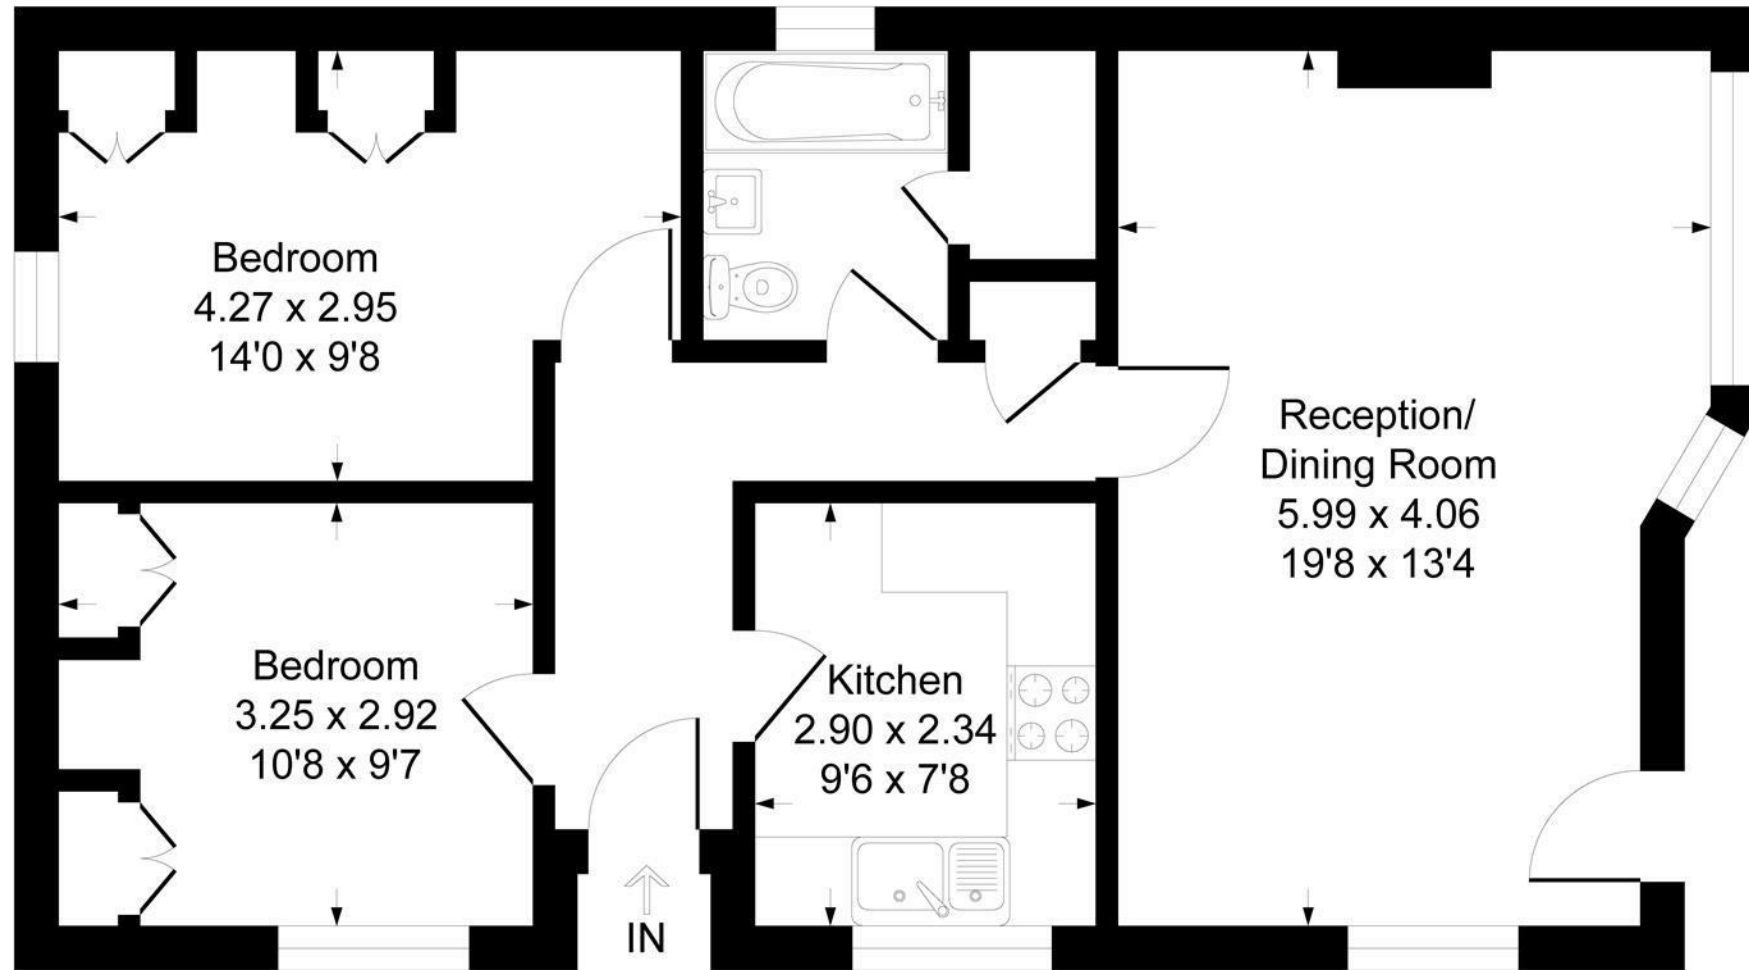


Illustration for identification purposes only, measurements are approximate, not to scale.
Produced By Esjay Property Marketing