



**93 Gallys Road, Windsor, Berkshire, SL4 5QW**  
**Offers in excess of £600,000**

 **HORLER**

## 93 Gallys Road, Windsor, Berkshire, SL4 5QW

This extended four-bedroom detached family home on Gallys Road in the charming town of Windsor offers an outstanding opportunity for those seeking spacious, well-presented living. Boasting larger-than-average accommodation, it's perfectly suited to family life and entertaining, while also benefiting from a generously sized, sunny rear garden.



### **Property Summary.**

Located on Gally's Road in the charming town of Windsor, this extended four-bedroom detached family home presents an exceptional opportunity for those seeking spacious and well-presented living. The property boasts larger than average accommodation, making it ideal for families or those who enjoy entertaining and the property still benefits from a larger than average rear garden.

As you step inside, you will be greeted by a warm and inviting atmosphere, with ample natural light flowing through the well-designed layout. The generous living spaces provides a perfect setting for both relaxation and social gatherings.

One of the standout features of this home is the beautiful south-east facing garden, which offers a tranquil outdoor retreat. Whether you wish to enjoy a morning coffee in the sun or host summer barbecues, this garden is sure to impress.

Additionally, the property benefits from off-road parking, ensuring convenience for you and your guests. With no onward chain and sold with vacant possession, this home is ready for you to move in without delay.

Located to the west of Windsor, you will find yourself in a desirable area with easy access to local amenities, schools, and transport links. This property truly represents a wonderful opportunity to create lasting memories in a delightful family home. Do not miss your chance to view this exceptional property.

### **General Information**

Council Tax Band 'F'

### **Legal Notes.**

\*\*Although these particulars are thought to be materially correct, their accuracy cannot be guaranteed and they do not form part of any contract.\*\*





# Gallys Road SL4

Approximate Gross Internal Floor Area = 105.6 sq m / 1137 sq ft

Garage Area = 17.8 sq m / 193 sq ft

Total Area = 123.4 sq m / 1330 sq ft

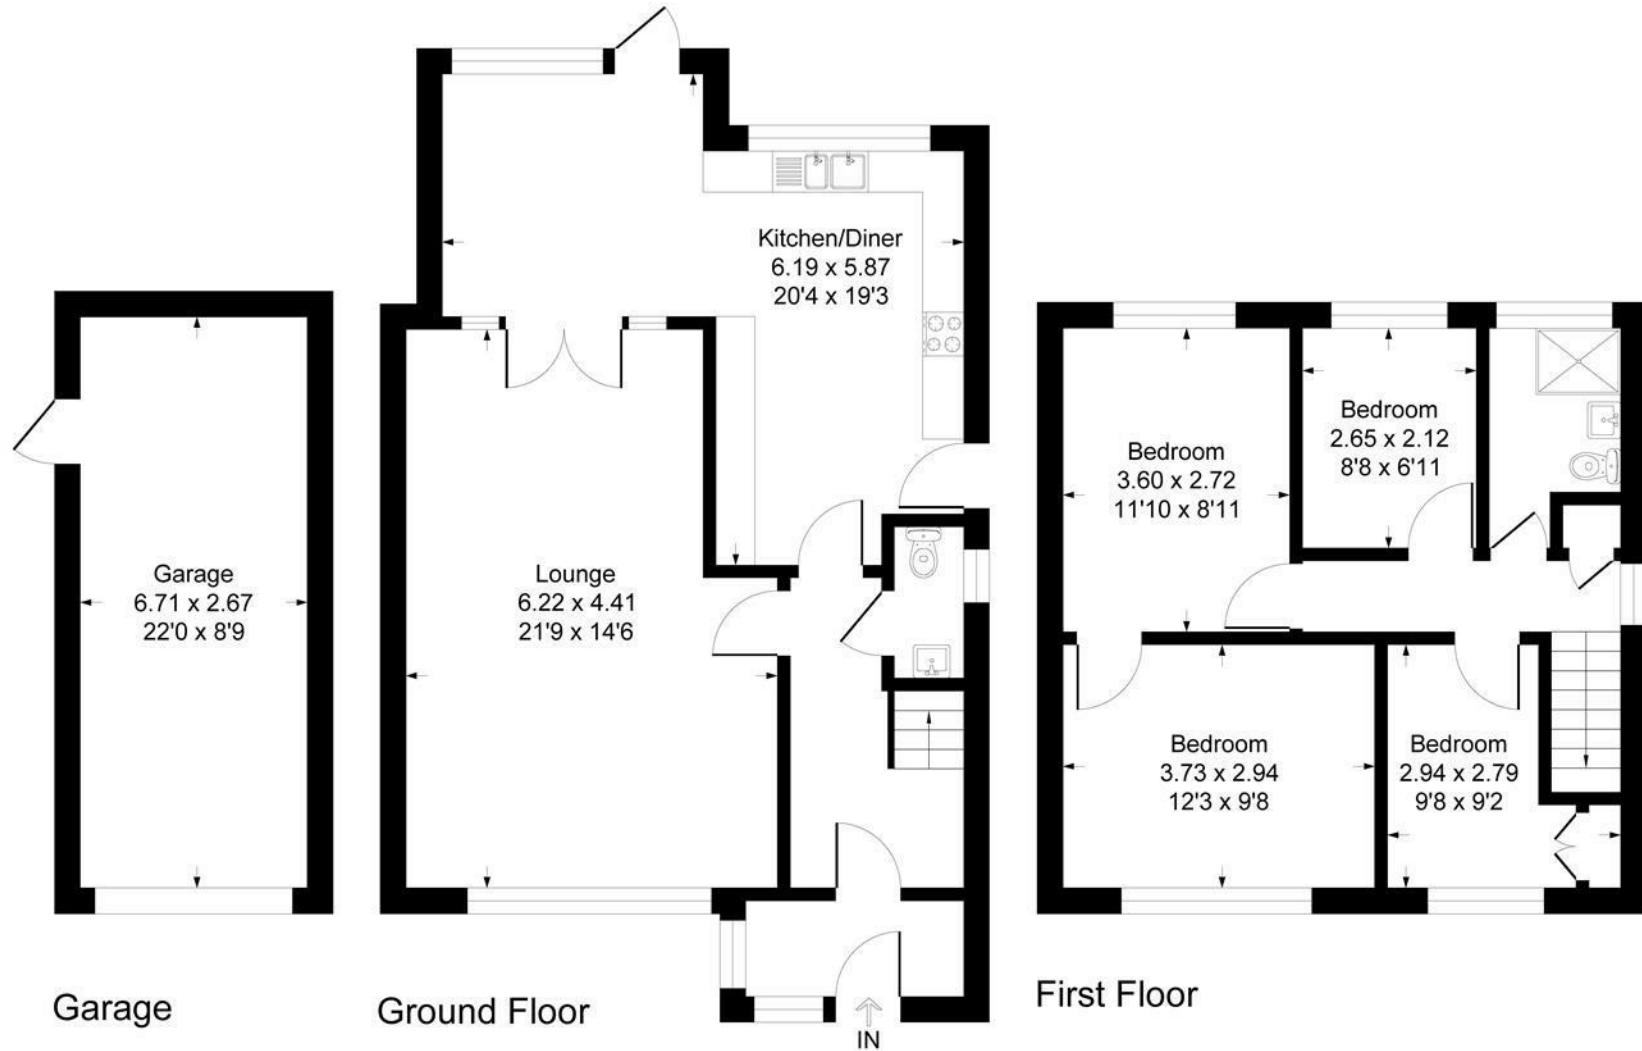


Illustration for identification purposes only, measurements are approximate, not to scale.  
Produced By Esjay Property Marketing