



55 Westmead, Windsor, SL4 3NN
Offers in excess of £550,000

 **HORLER**

55 Westmead, Windsor, SL4 3NN

Located close to Windsor Town Center in the very popular area of Westmead, Windsor, this well proportioned family home presents an excellent opportunity for those seeking a project with immense potential. Boasting two spacious reception rooms and three well-proportioned bedrooms, this property is perfect for families or individuals looking to create their dream home.

While the house does require modernisation, it offers a blank canvas for ambitious buyers to imprint their own style and taste. The generous rear garden is larger than average, providing ample space for outdoor activities, gardening, or even future expansion, should you wish to enhance the property further.



Property Summary.

Located close to Windsor Town Center in the very popular area of Westmead, Windsor, this delightful house presents an excellent opportunity for those seeking a project with immense potential. Boasting two spacious reception rooms and three well-proportioned bedrooms, this property is perfect for families or individuals looking to create their dream home.

While the house does require modernisation, it offers a blank canvas for ambitious buyers to imprint their own style and taste. The generous rear garden is larger than average, providing ample space for outdoor activities, gardening, or even future expansion, should you wish to enhance the property further.

Conveniently located near outstanding schools catering to children of all ages, this home is ideal for families prioritising education. The property is also offered with no onward chain, allowing for a smooth and swift transaction.

Current features include double-glazed windows, gas-fired central heating, and rental-compliant electrics throughout, ensuring comfort and practicality. This residence is not just a house; it is a place where you can truly make your mark.

If you are searching for a property in a prime location with a fantastic garden and the opportunity to personalise your living space, look no further. Seize the chance to make this house your home today.

Council Tax.

Band D.

Tenure: FREEHOLD.

Legal Note.

Although these particulars are thought to be materially correct their accuracy cannot be guaranteed and they do not form part of any contract





Westmead SL4

Approximate Gross Internal Floor Area = 105.9 sq m / 1141 sq ft

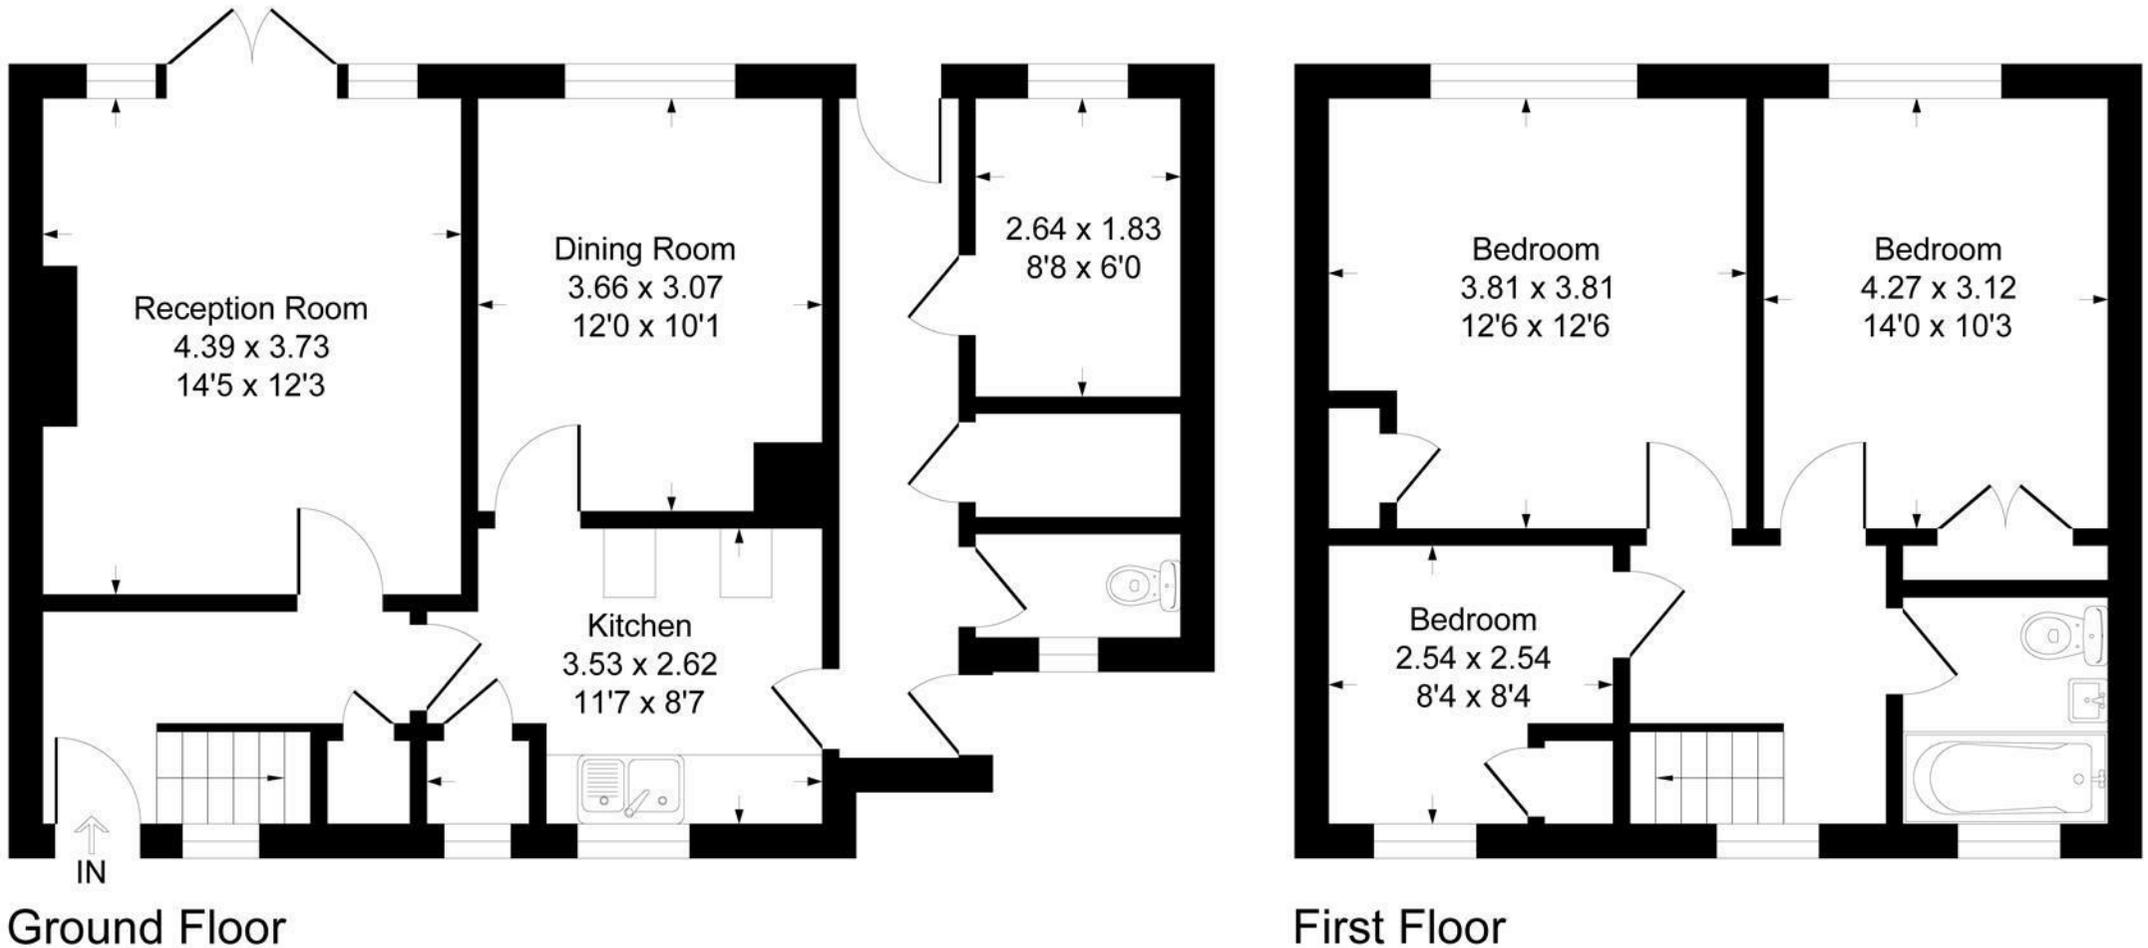


Illustration for identification purposes only, measurements are approximate, not to scale.
Produced By Esjay Property Marketing