



**3 Tozer Walk, Windsor, Berkshire, SL4 4NE**  
**Offers in excess of £415,000**

 **HORLER**

### 3 Tozer Walk, Windsor, Berkshire, SL4 4NE

\*\*\*\*\* OPEN DAY 15 MARCH 2025 1200 - 1400\*\*\*\*\*

Situated in Tozer Walk, Windsor, this beautifully presented 3 bedroom family mid terrace house offers a delightful home with generous living space, well appointed kitchen, secluded back garden with patio area and single garage. Located close to local schools, shops and amenities why not call give us a call today on 01753 621234 for viewings



## Property Summary

Situated in Tozer Walk, Windsor, this beautifully presented mid terrace house offers a delightful family home. With three well-proportioned bedrooms, this property is perfect for families seeking comfort and convenience. The open plan living and dining room creates a warm and inviting atmosphere, ideal for both relaxation and entertaining. The well-equipped kitchen is designed for practicality, making meal preparation a pleasure.

The property features a downstairs washroom, adding to the convenience of family living. Each of the three bedrooms comes with ample storage, ensuring that space is never an issue. The family bathroom is thoughtfully designed, catering to the needs of a busy household.

Step outside to discover a secluded back garden, complete with a patio area, perfect for enjoying sunny afternoons or hosting gatherings. Additionally, the property boasts access to a single garage and parking at the rear, providing essential off-street parking in this desirable location.

Situated close to local amenities, schools, and transport links, this home offers the perfect blend of tranquillity and accessibility. Whether you are a growing family or looking for a spacious home in a vibrant community, this property in Tozer Walk is not to be missed.

## General Information

Council Tax band D

## Legal Note

\*\*\*Although these particulars are thought to be materially correct, their accuracy cannot be guaranteed and they do not form part of any contract\*\*\*.





# Tozer Walk SL4

Approximate Gross Internal Floor Area = 87.9 sq m / 947 sq ft

Garage Area = 14.4 sq m / 155 sq ft

Total Area = 102.3 sq m / 1102 sq ft

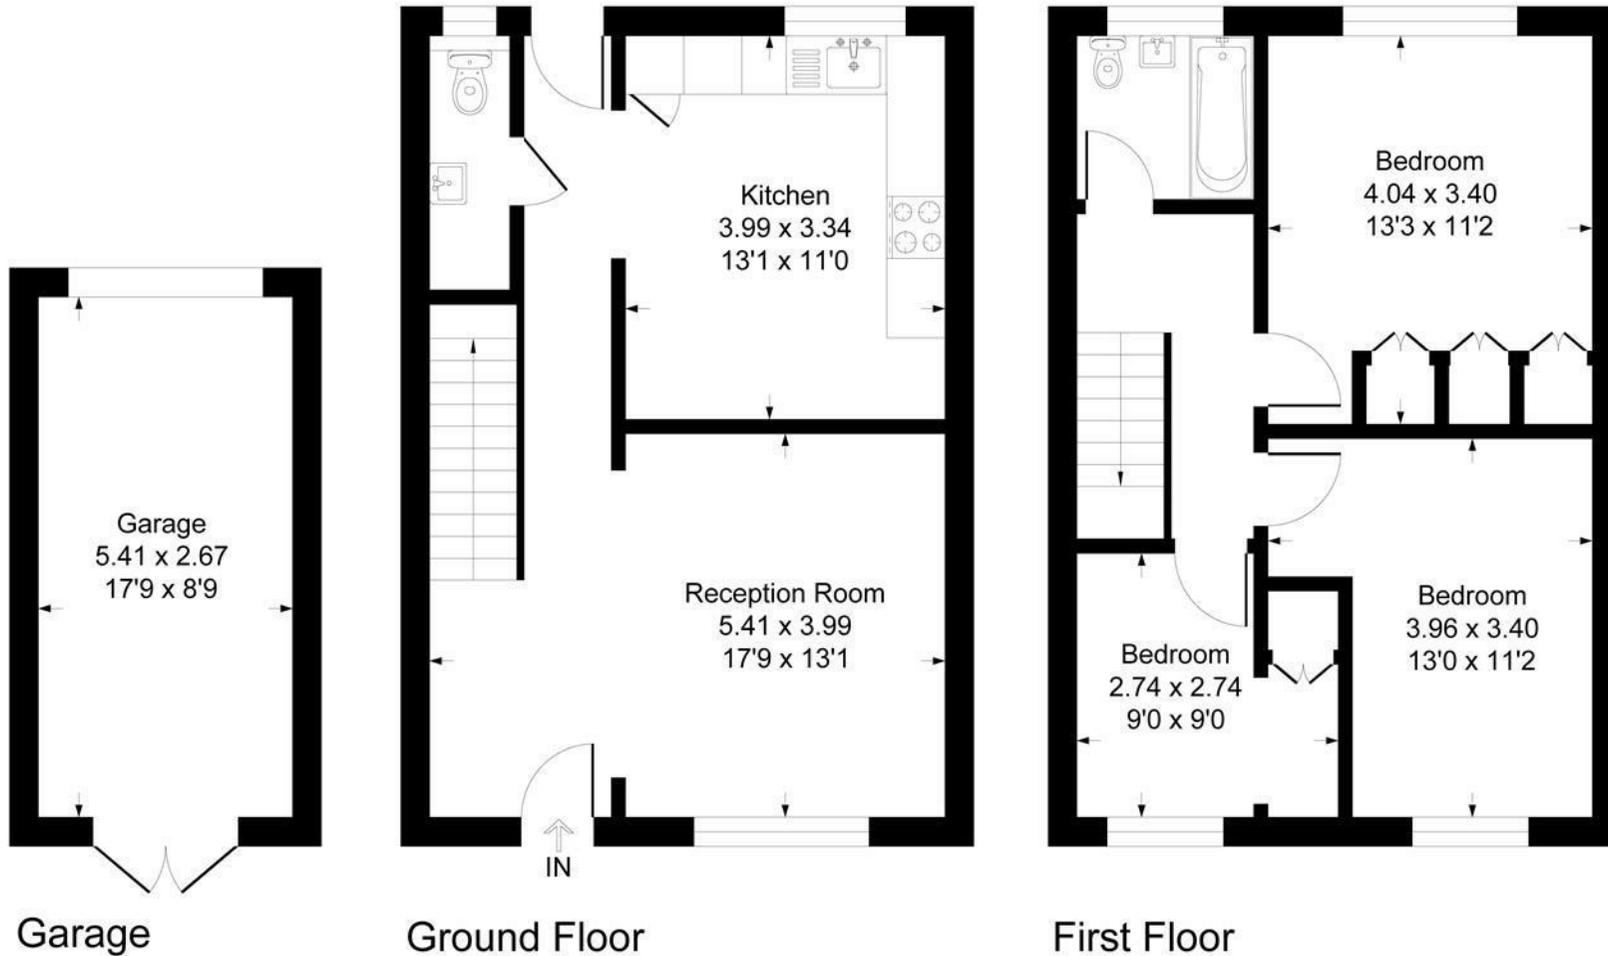


Illustration for identification purposes only, measurements are approximate, not to scale.  
Produced By Esjay Property Marketing