



# PRELIMINARY APPROVAL ISSUE

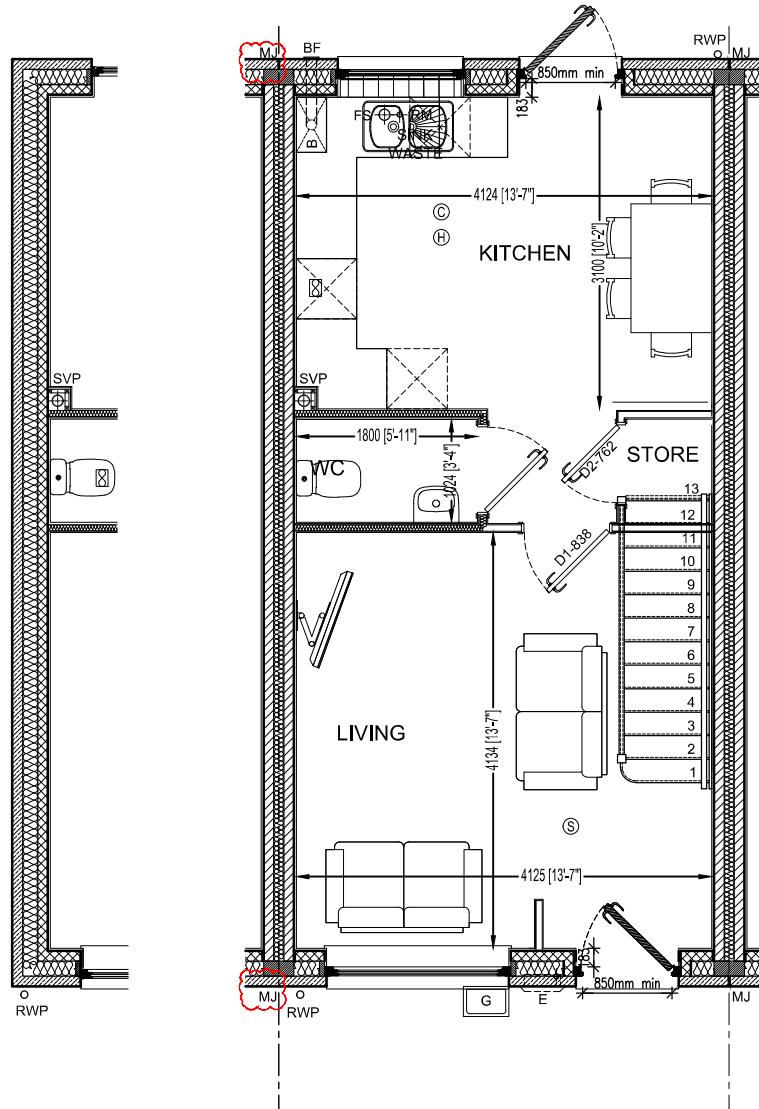

## GROUND FLOOR MARKETING LAYOUT

— 1585 [5'-2"] — DENOTES INTERNAL  
FINISHED ROOM  
DIMENSION

FOR GUIDANCE ONLY. DO NOT SCALE.

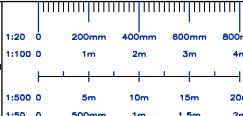

Status:

Drawing Title:  
**HUTTON**  
HOUSE TYPE -  
GF MARKETING LAYOUT  
PART M4(3)



D-STRUCTURAL INFORMATION UPDATED.  
C-REVEALS UPDATED.  
B-PART M4(3) UPDATED ON SHEET, GF WINDOW REVEALS UPDATED.  
A-LAYOUT UPDATED.


Revisions:  
**REFER TO OWL HOMES TECHNICAL CONSTRUCTION  
SPECIFICATION, DO NOT USE IN CONSTRUCTION.  
REFER TO MANUFACTURERS / STRUCTURAL  
ENGINEERS DETAILS/LAYOUT & SPECIFICATION.**

**OWL HOMES**  
Owl Homes Ltd,  
Unit 2 Fairway Court, Amber Close,  
Tamworth, B77 4RF  
T : 01827 317790 W : www.owlhomes.co.uk

Project:  
**ALDERTON  
TEWKESBURY**

Scale: 1:50	Plot size: @ A3	Drawn: JSS	Check: AH	Date: FEBRUARY 2025
Plot No.: <b>REFER TO SCHEDULE</b>		Handing: <b>REFER TO SCHEDULE</b>		
Project No.:	Drawing No.:		Revision:	
	<b>ALD-TEW</b>		<b>AT-HT/HUT/014</b>	
			<b>D</b>	


# PRELIMINARY APPROVAL ISSUE

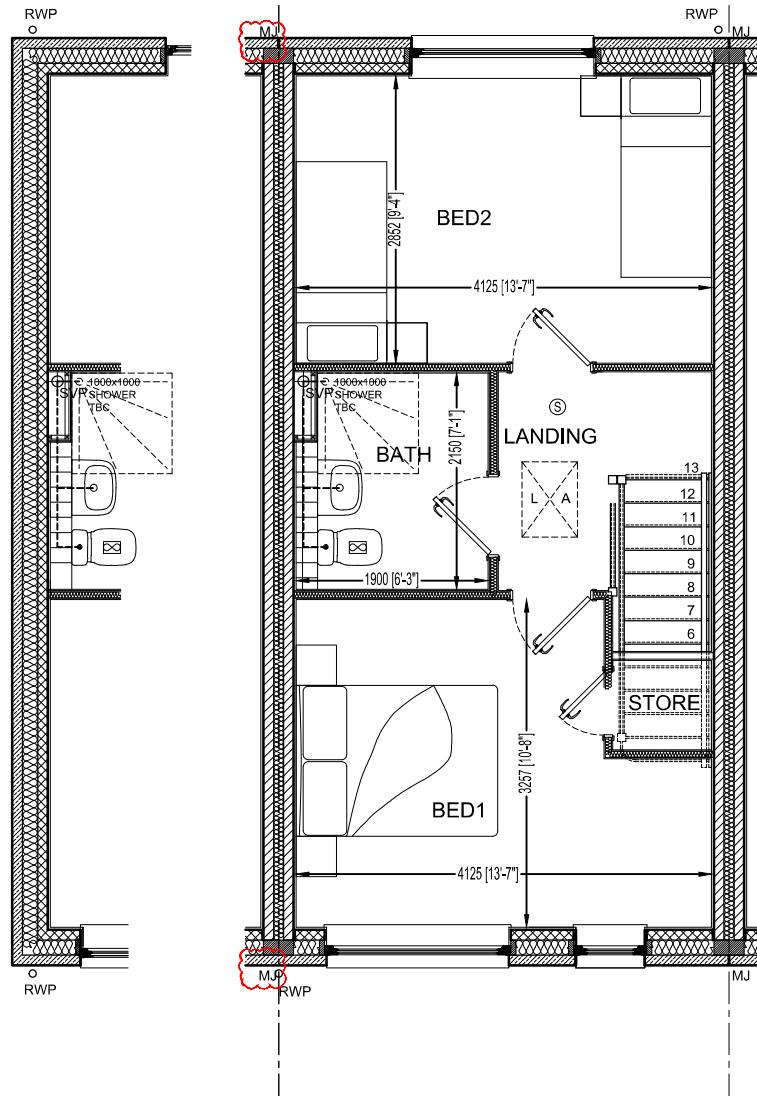

## FIRST FLOOR MARKETING LAYOUT

1585 [5'-2"] DENOTES INTERNAL  
FINISHED ROOM  
DIMENSION

FOR GUIDANCE ONLY, DO NOT SCALE.

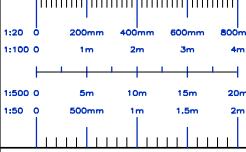

Status:					
Drawing Title: HUTTON HOUSE TYPE - FF MARKETING LAYOUT PART M4(2)					
IMPORTANT NOTE: ALL CONSTRUCTION WORKS TO BE UNDERTAKEN IN STRICT ACCORDANCE WITH THE CONSTRUCTION DESIGN AND MANAGEMENT (REGULATIONS 2015).					
Revisions:	1:50	Plot size:	@ A3	Drawn:	JSS
Refer to Owl Homes Technical/Construction Specification. Do not scale from this drawing. Refer to specialist manufacturers/structural engineers details/layout & specification.	1:100	Drawn:	AH	Date:	FEBRUARY 2025
	1:150	Plot No.:	REFER TO SCHEDULE		
	Project No.:	Drawing No.:			Revision:
	ALD-TEW	AT-HT/HUT/015			C

C - STRUCTURAL INFORMATION UPDATED.  
B - PART M4(3) UPDATED ON SHEET, FF WINDOW REVEALS UPDATED.  
A - LAYOUT UPDATED

Revisions:  
REFER TO OWL HOMES TECHNICAL/CONSTRUCTION  
SPECIFICATION. DO NOT SCALE FROM THIS DRAWING.  
REFER TO SPECIALIST MANUFACTURERS/STRUCTURAL  
ENGINEERS DETAILS/LAYOUT & SPECIFICATION.



Owl Homes  
Unit 2 Faraday Court, Amber Close,  
Tamworth, B77 4RP  
T: 01827 317790 W: www.owlhomes.co.uk